



008925


MÓTTAKID
30. AGÚ. 2023
Fjallabyggð

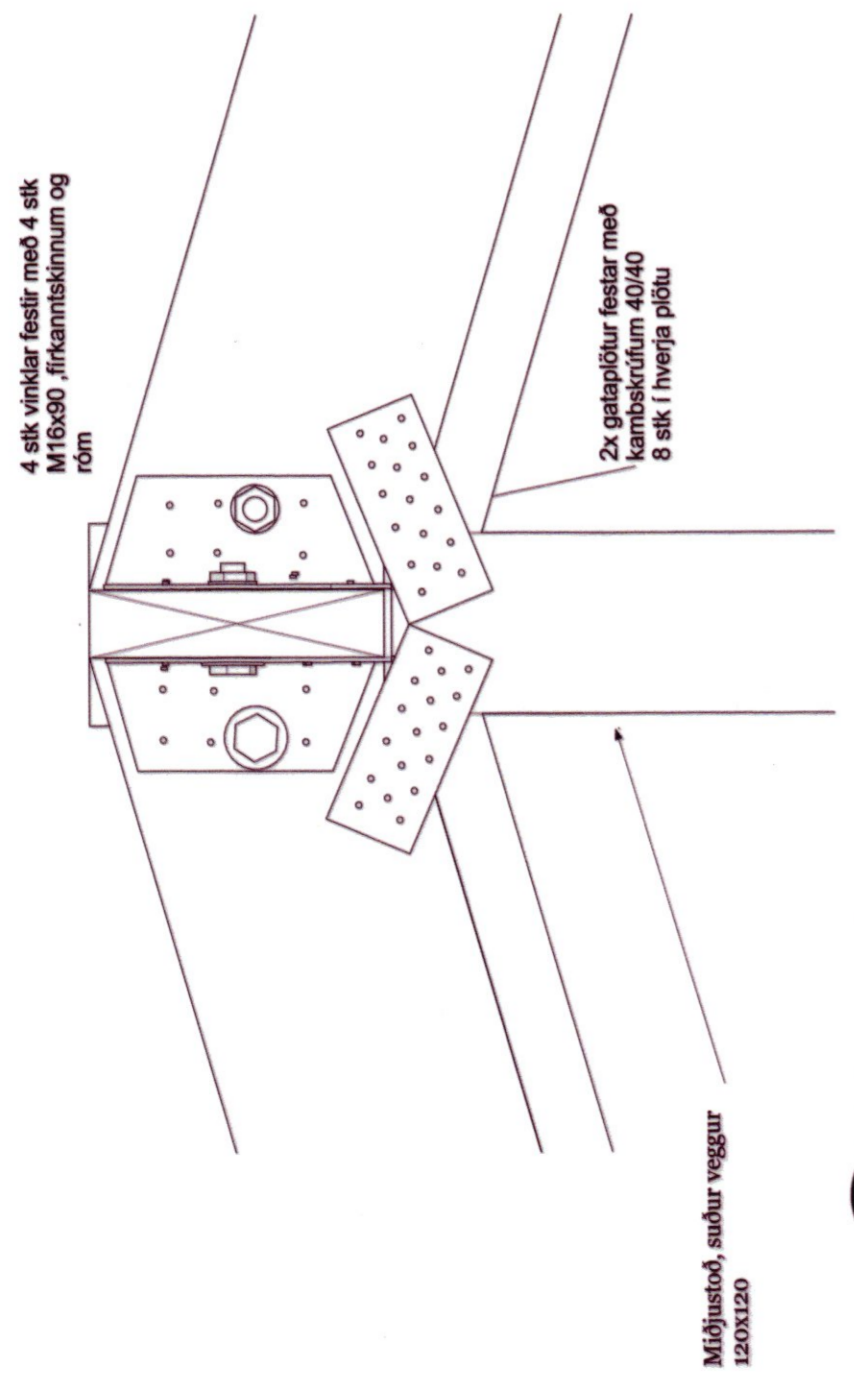


1 Sérmynd
05 M=1:5

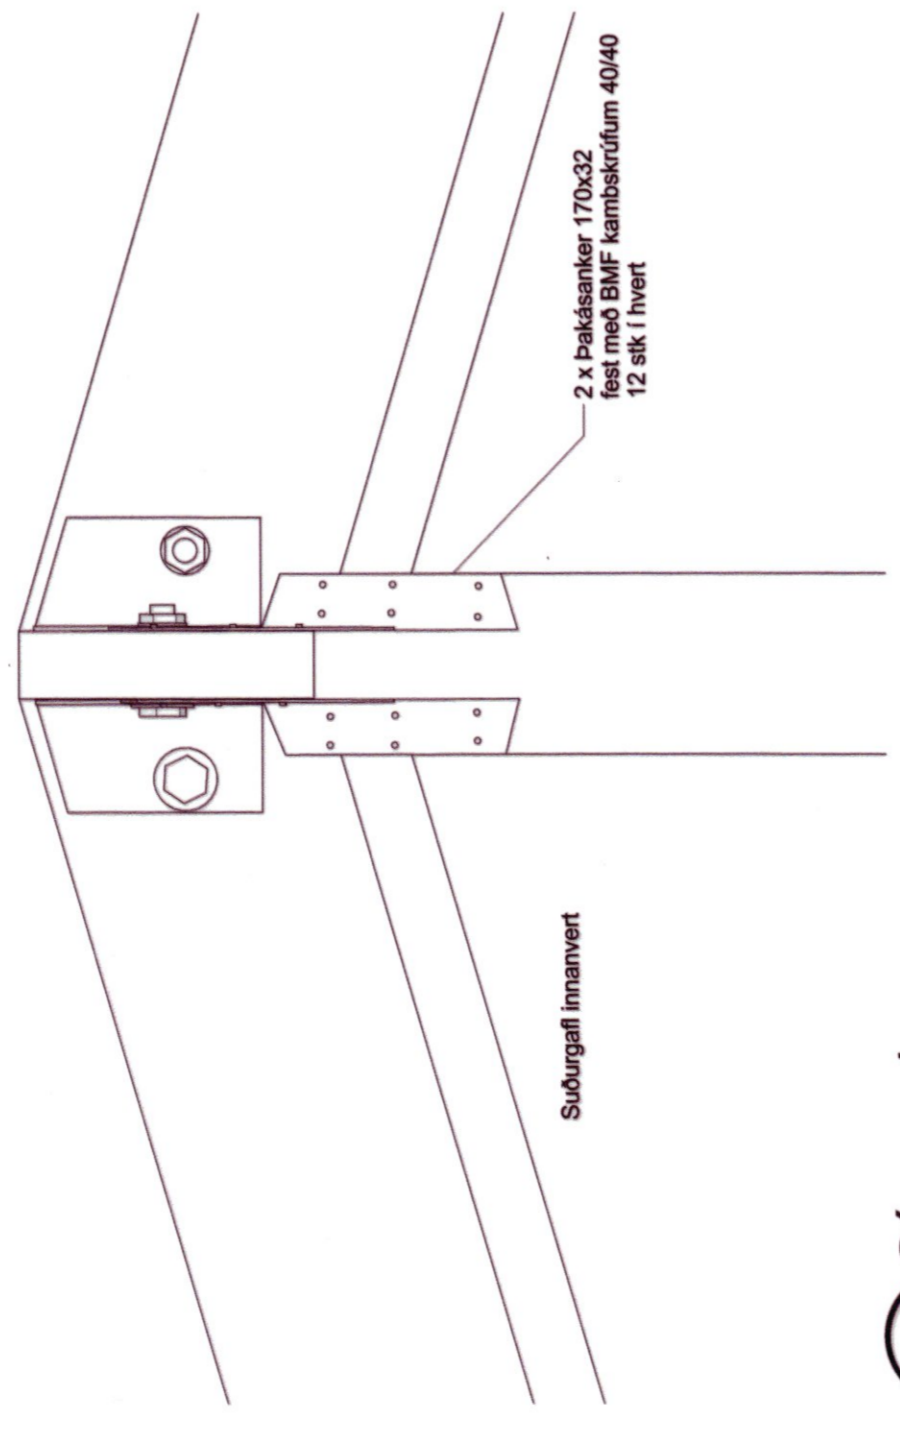

2 Sérmynd
05 M=1:5

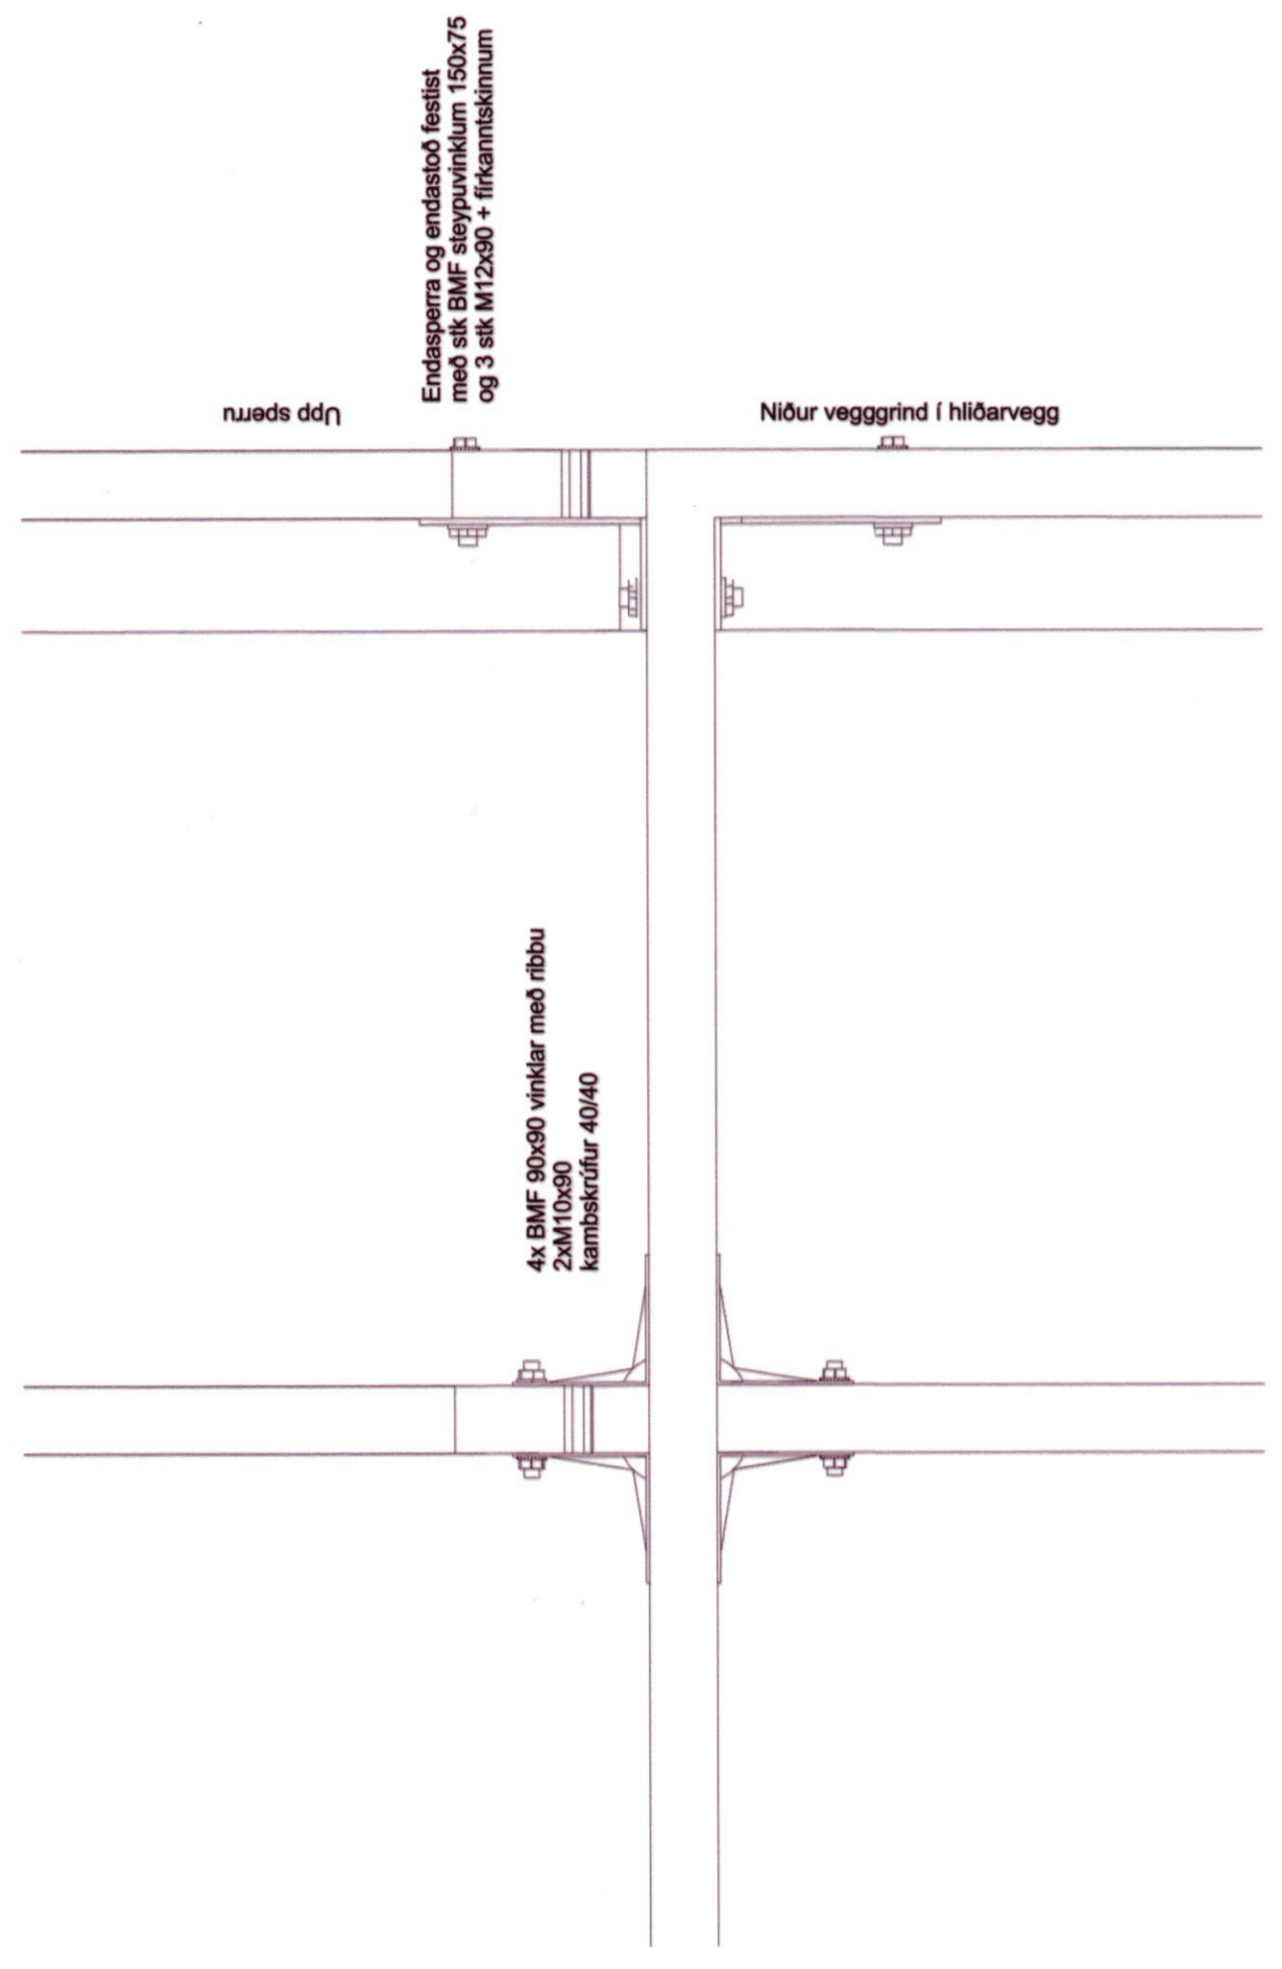


4 Sérmynd
05 M=1:5

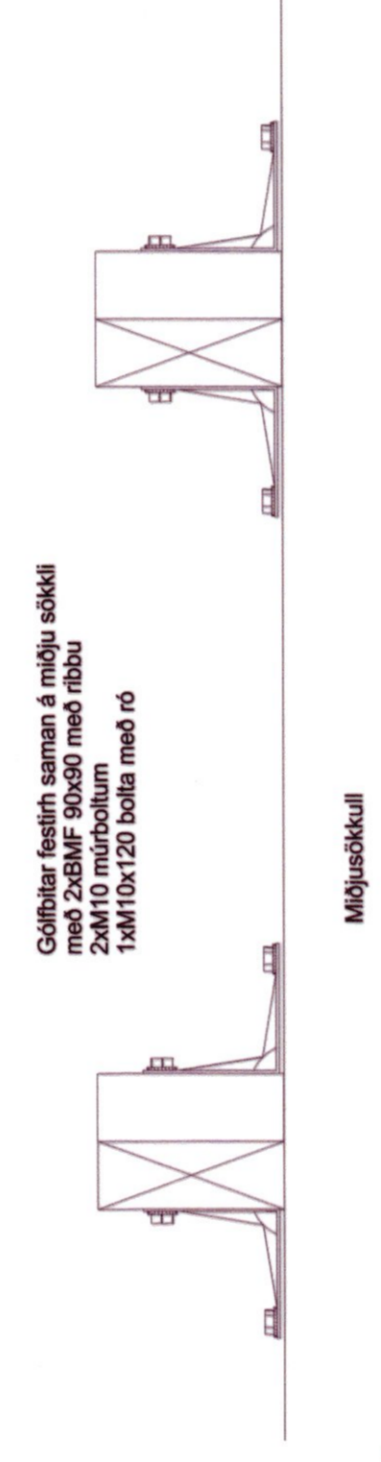


5 Sérmynd
05 M=1:5



7 Sérmynd
05 M=1:5

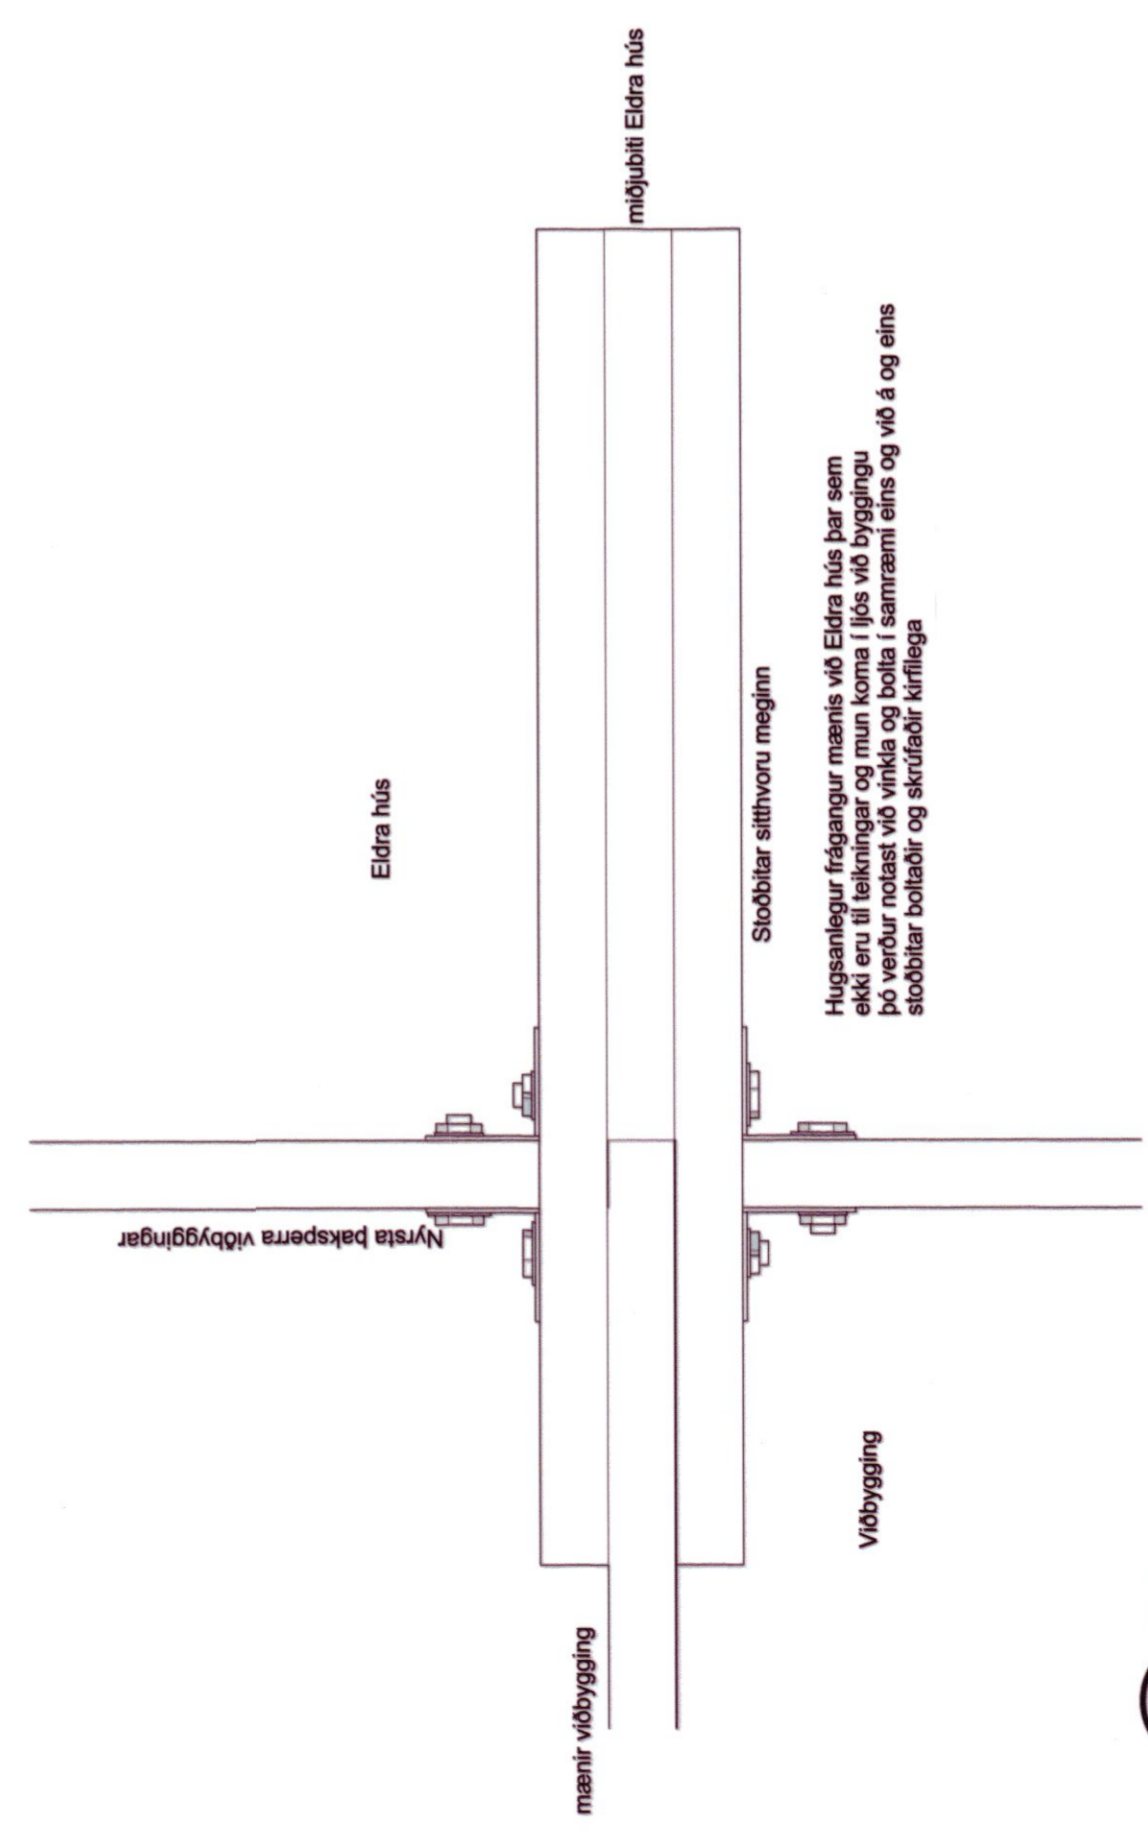

3 Sérmynd
05 M=1:5

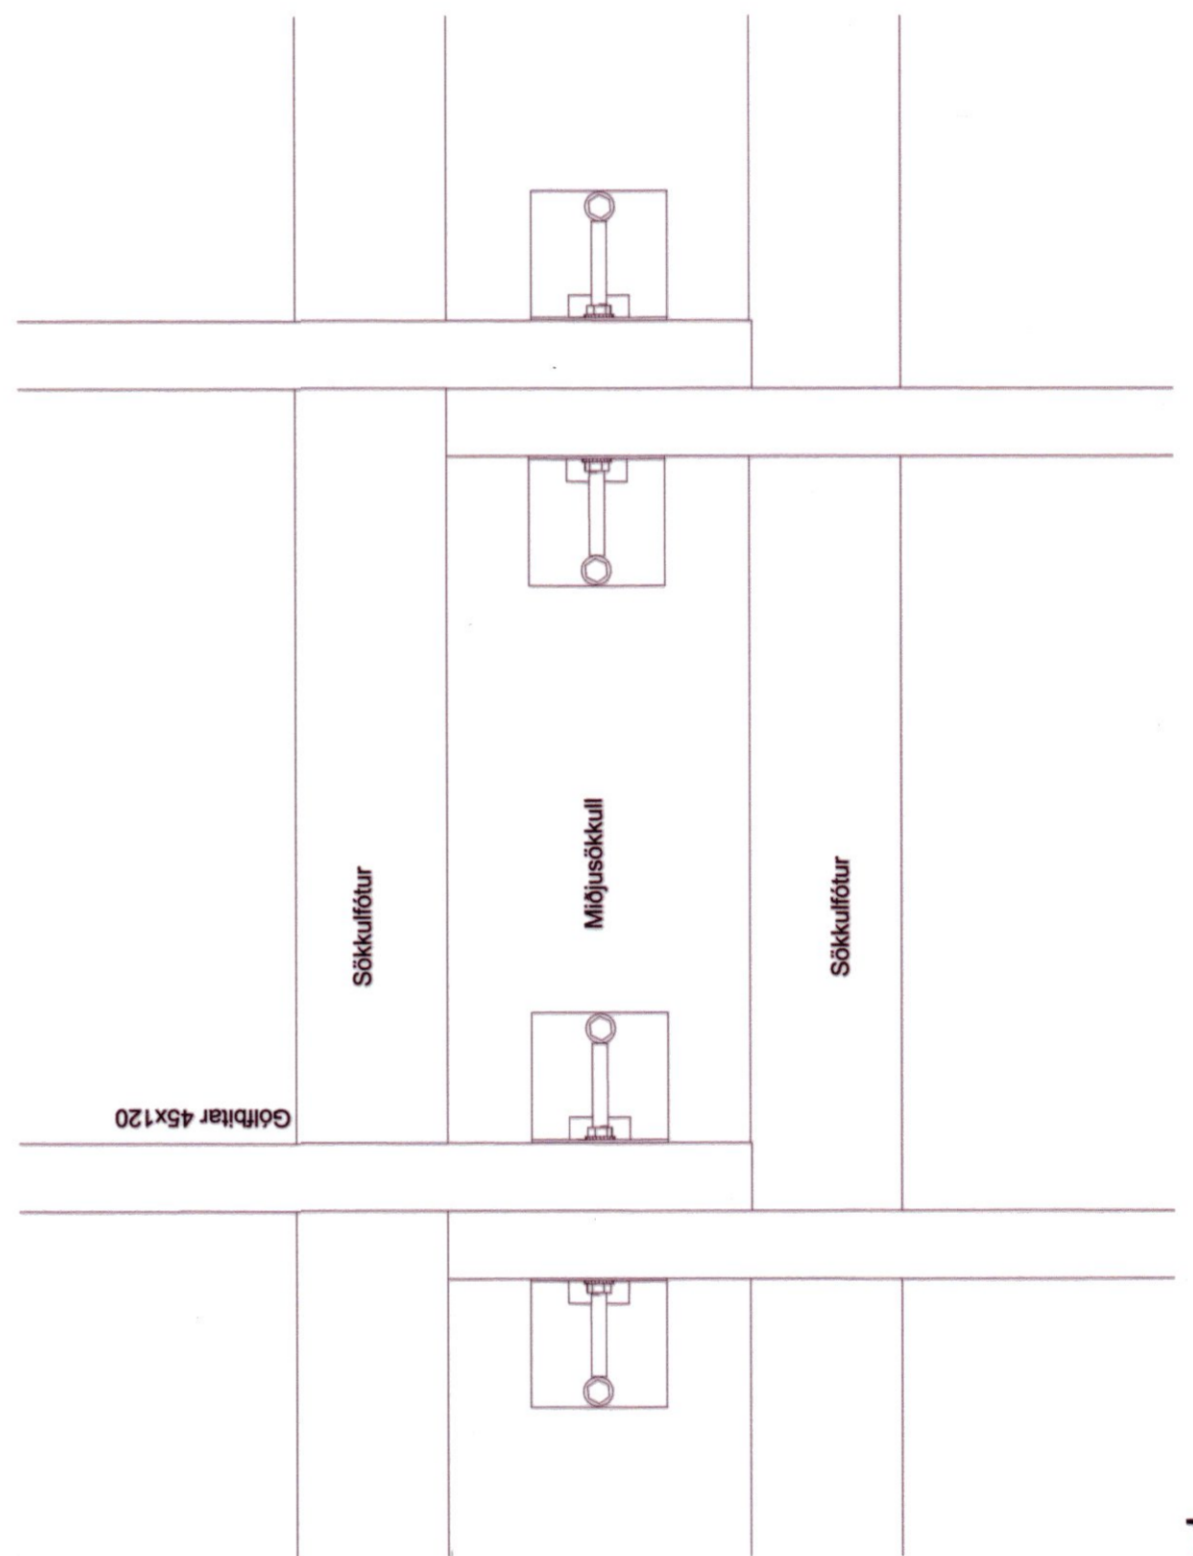

6 Sérmynd
05 M=1:5

Eyrargata 31 Stigufjörður	
Hæli Trévirki Trévirki Sérmyndir	
Teiknafrókar	Burðarþjál
Landaúmer: L14029	Staðsetning: 62901-2023010
Teiknað: OSO	Dagsetning: 01.07.2023
Verk Nr.: 21-14	Matikvarði: 90.20.5
Hönnun Burðarvirkis:	Húskenn: A1

Sigurður Hógverson
 Sigurður Hógverson
 Byggingarteknikrafbrigður
 KÍ 230749-3969
 MYP1

A 05