

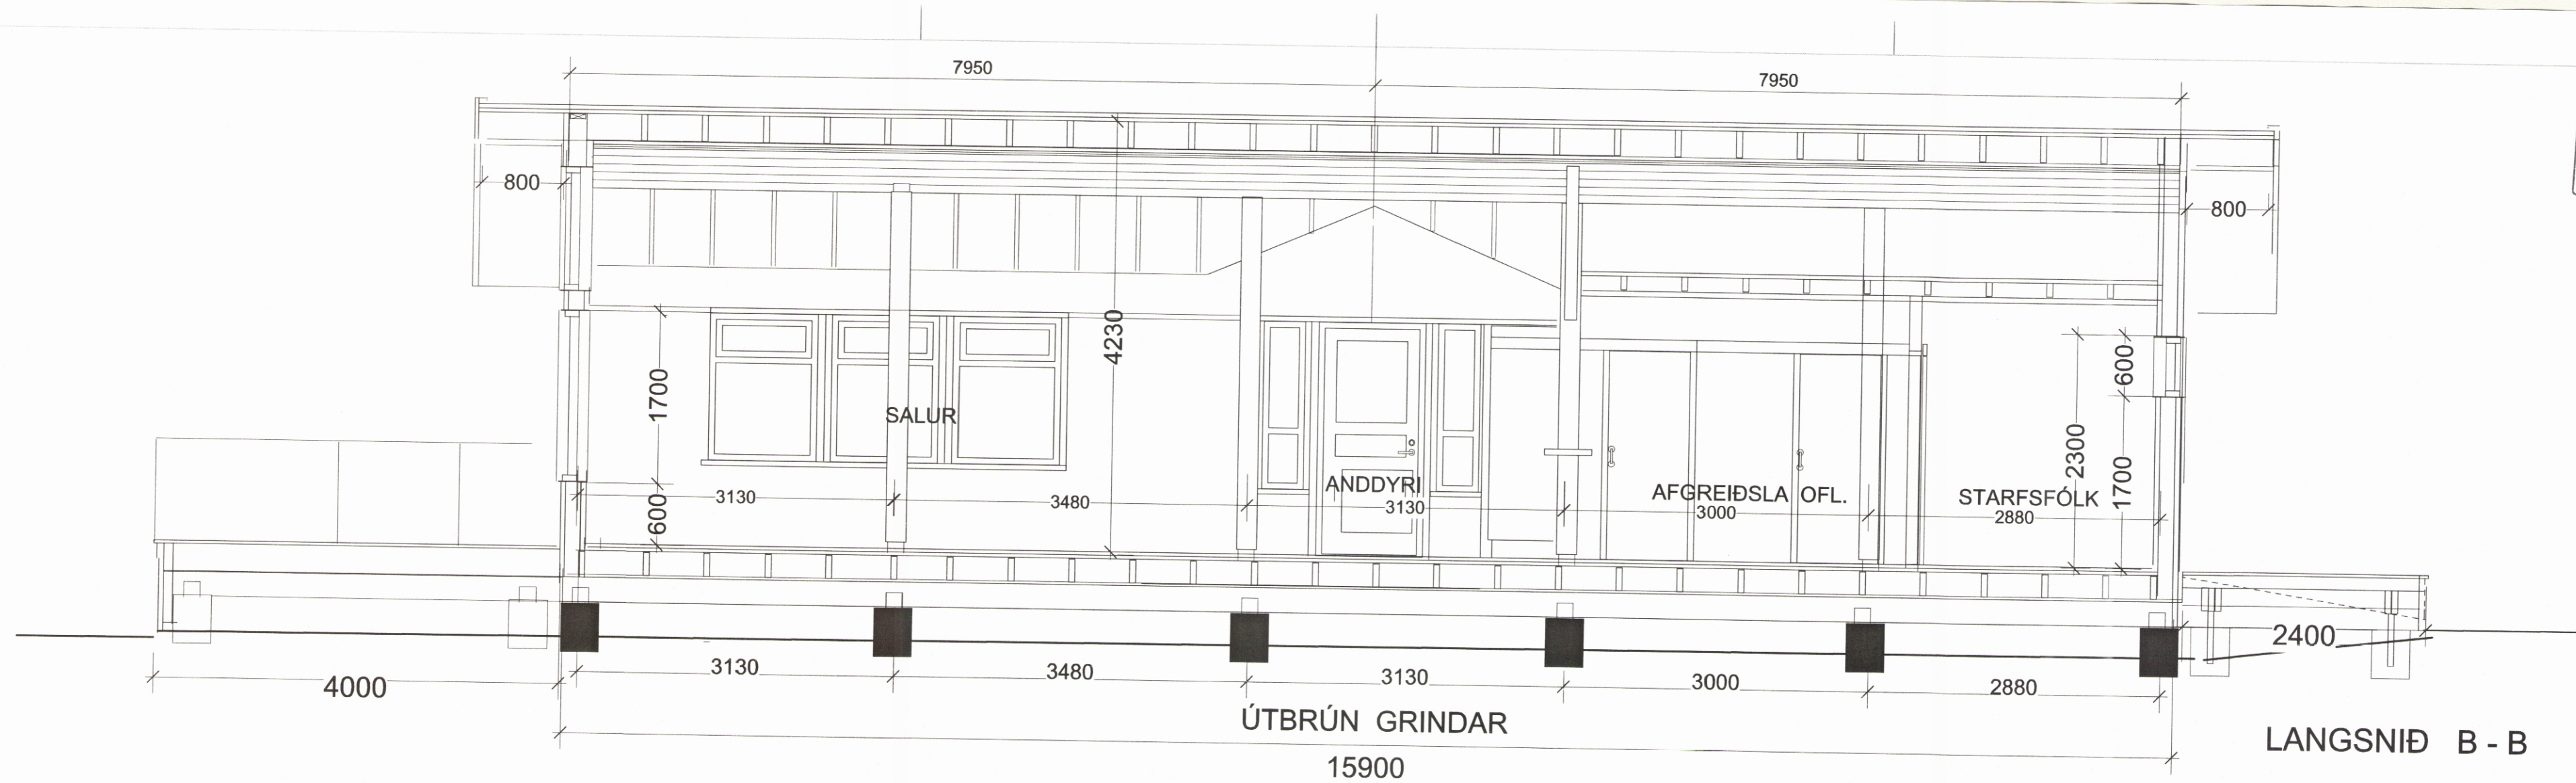


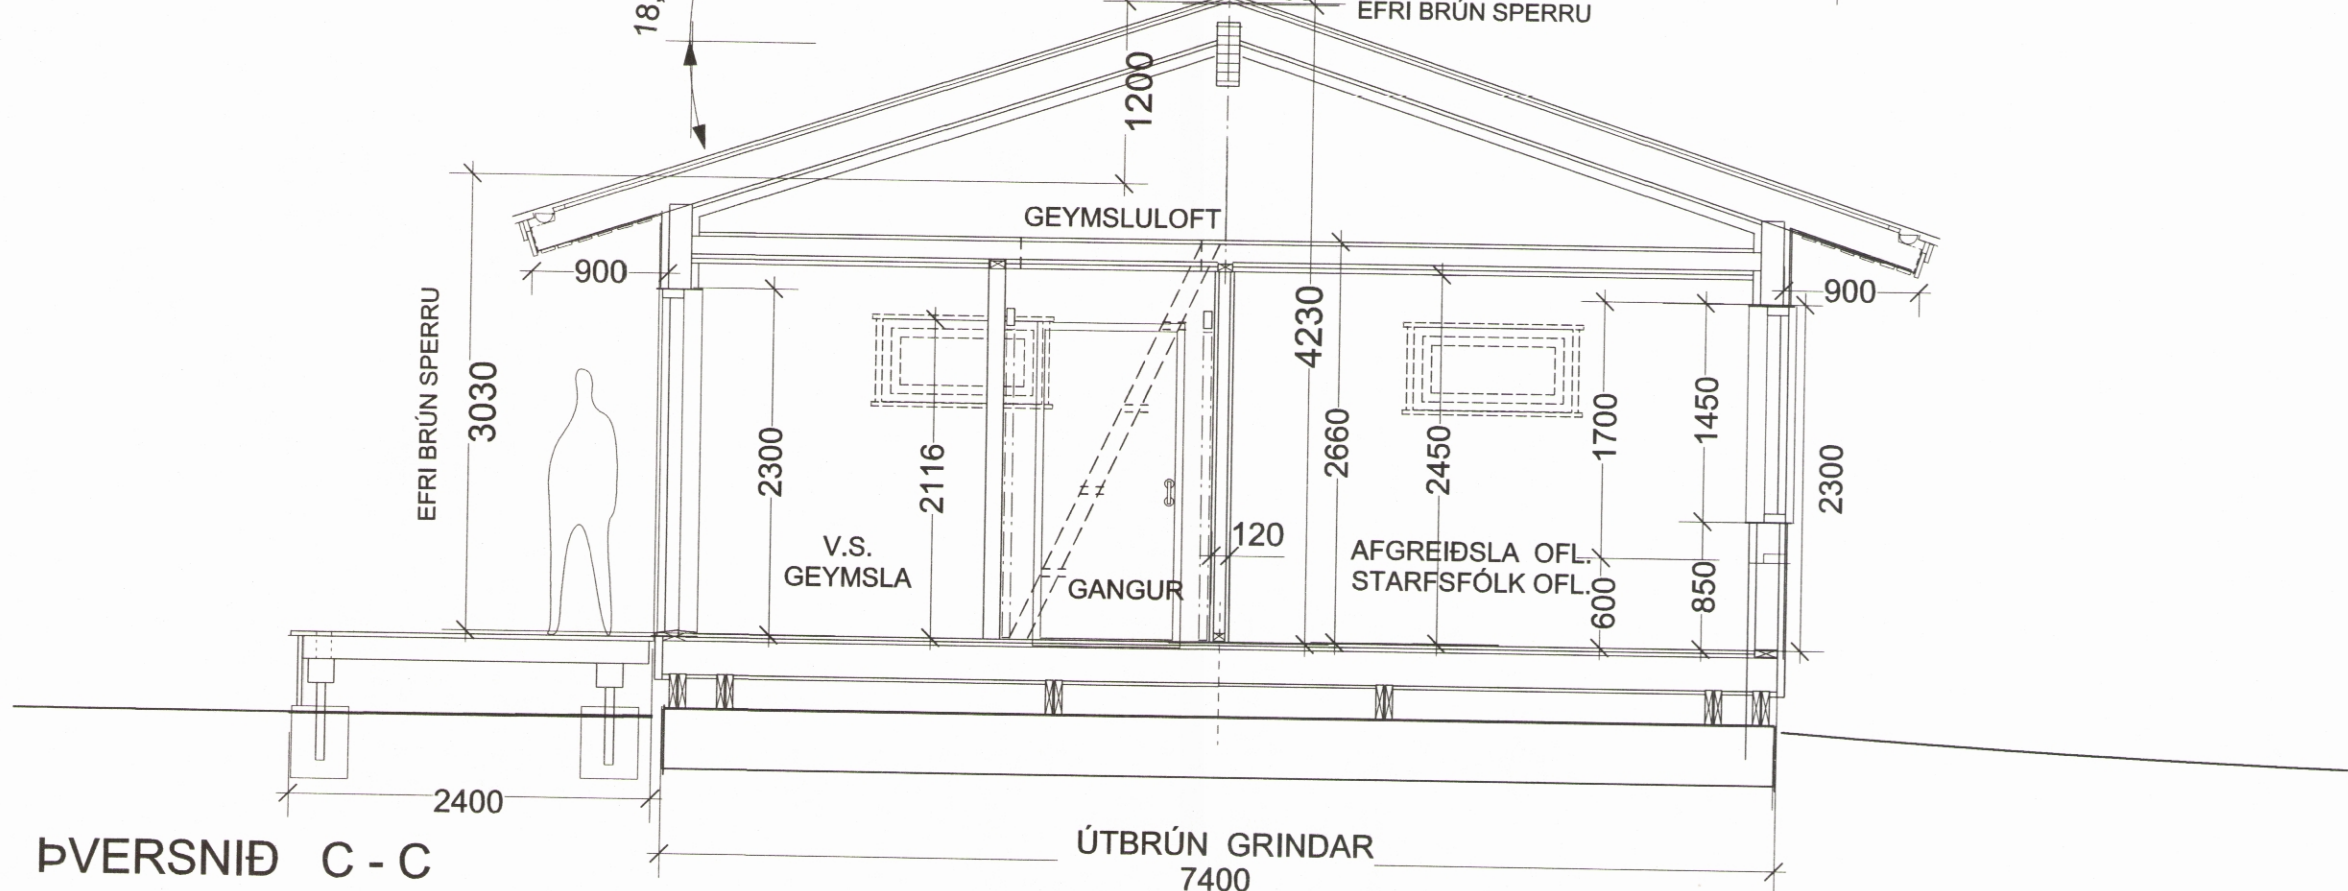

MÓTTEKIÐ
30. MAÍ 2018
Fjallabyggð

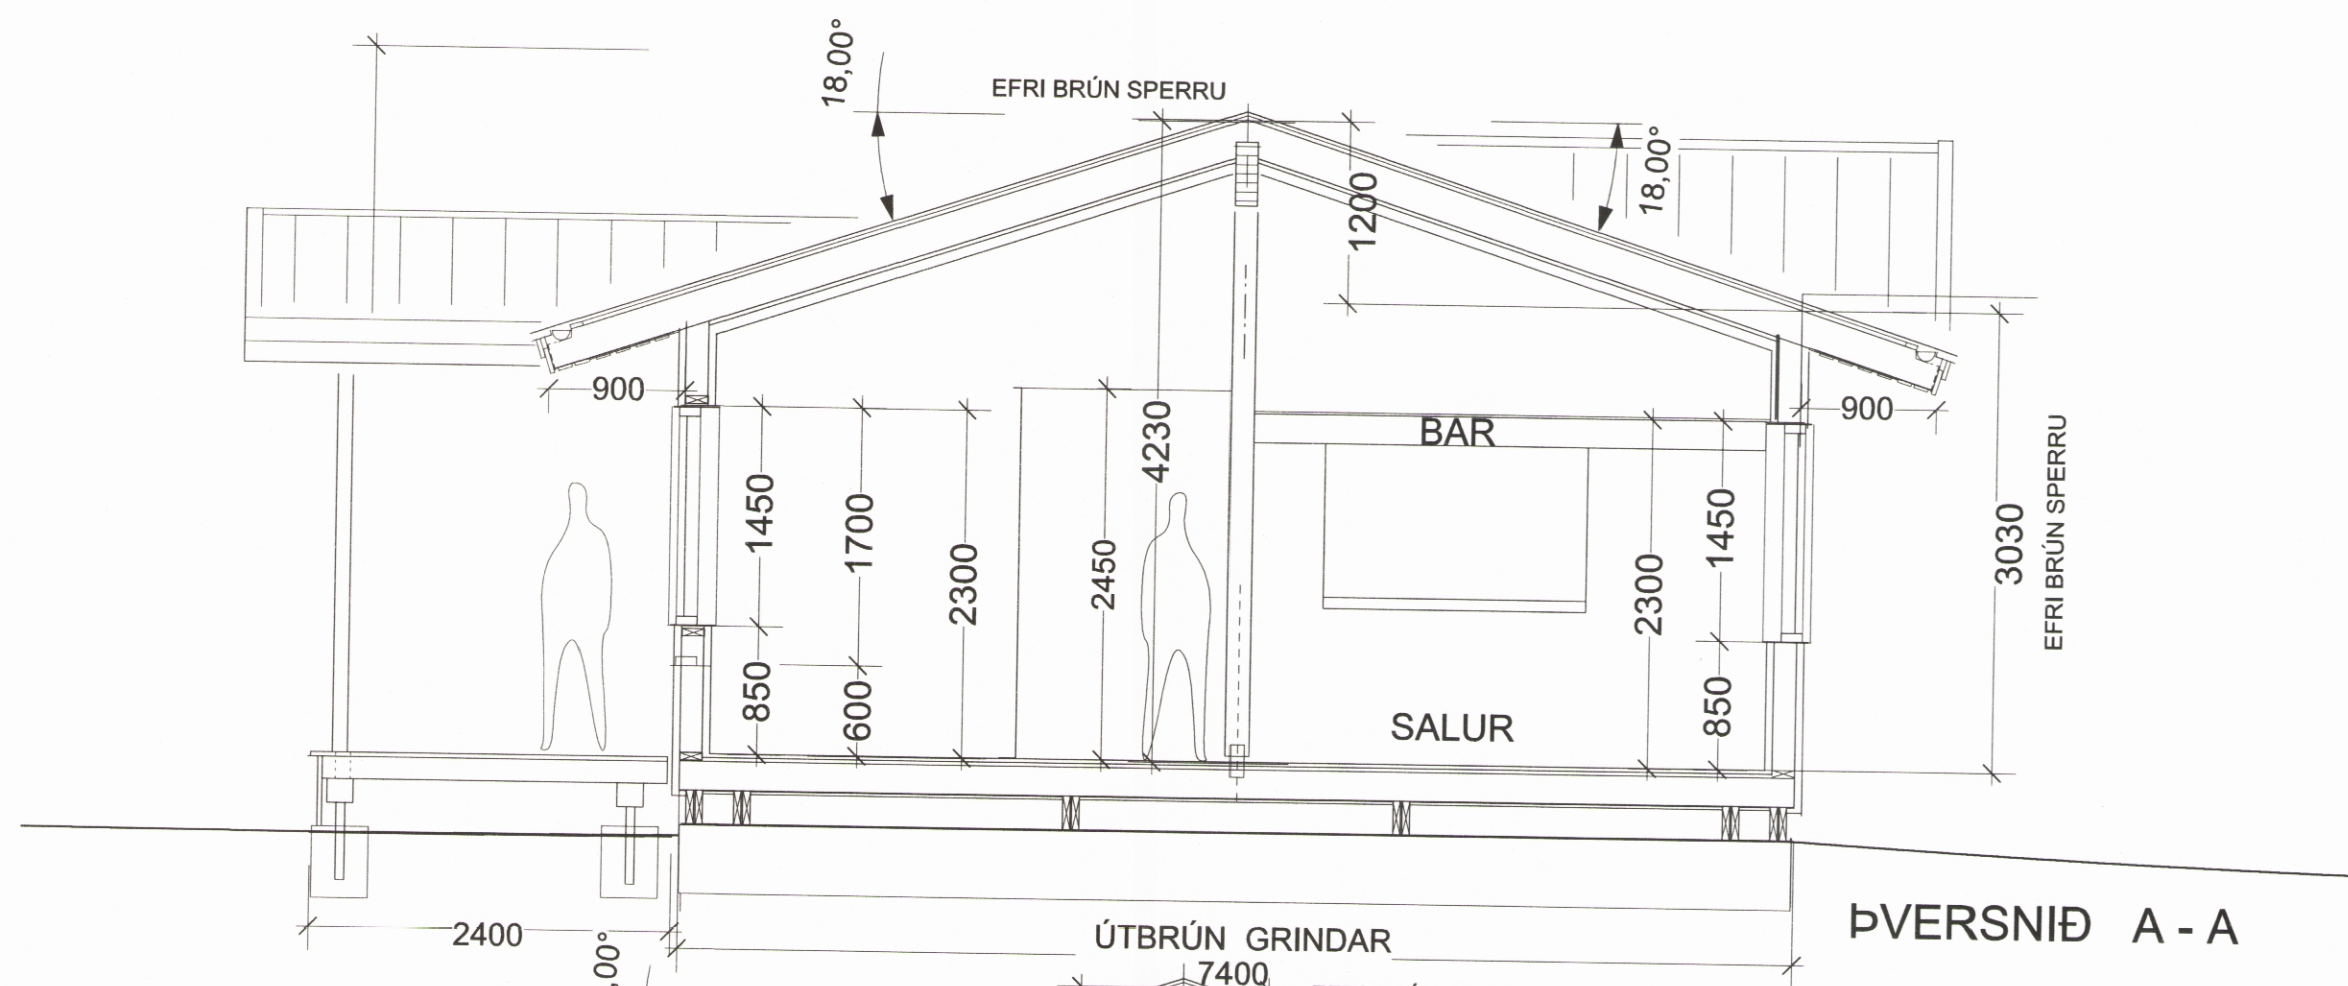

ÚTGÁFA
BREYTINGAR

ASK ARKITEKTAR EHF.
GEIRSGÖTU 9 101 REYKJAVÍK
SÍMI 515 0300 FAX 515 0319
www.ask.is

ASK
ARKITEKTAR
Kl. 271049-2699
arni@ask.is

VERKEFNI		MKV. / A2	
GOLF-KLÚBBHÚS - SIGLÓ		1:50@A2	
Grafagerði við Skarðsveg - FJALLABYGGÐ		HANNAD	
TEGUND TEIKNINGAR		ASK	
Verkefning		af	
HEITI TEIKNINGAR		ask	
SNID AA-BB 1 - 50		DAGS.	
VERK NR.		22.05.2018	
1822		ÚTGÁFA	
AUDKENNI - NÖMER TEIKNINGAR		20-02	