

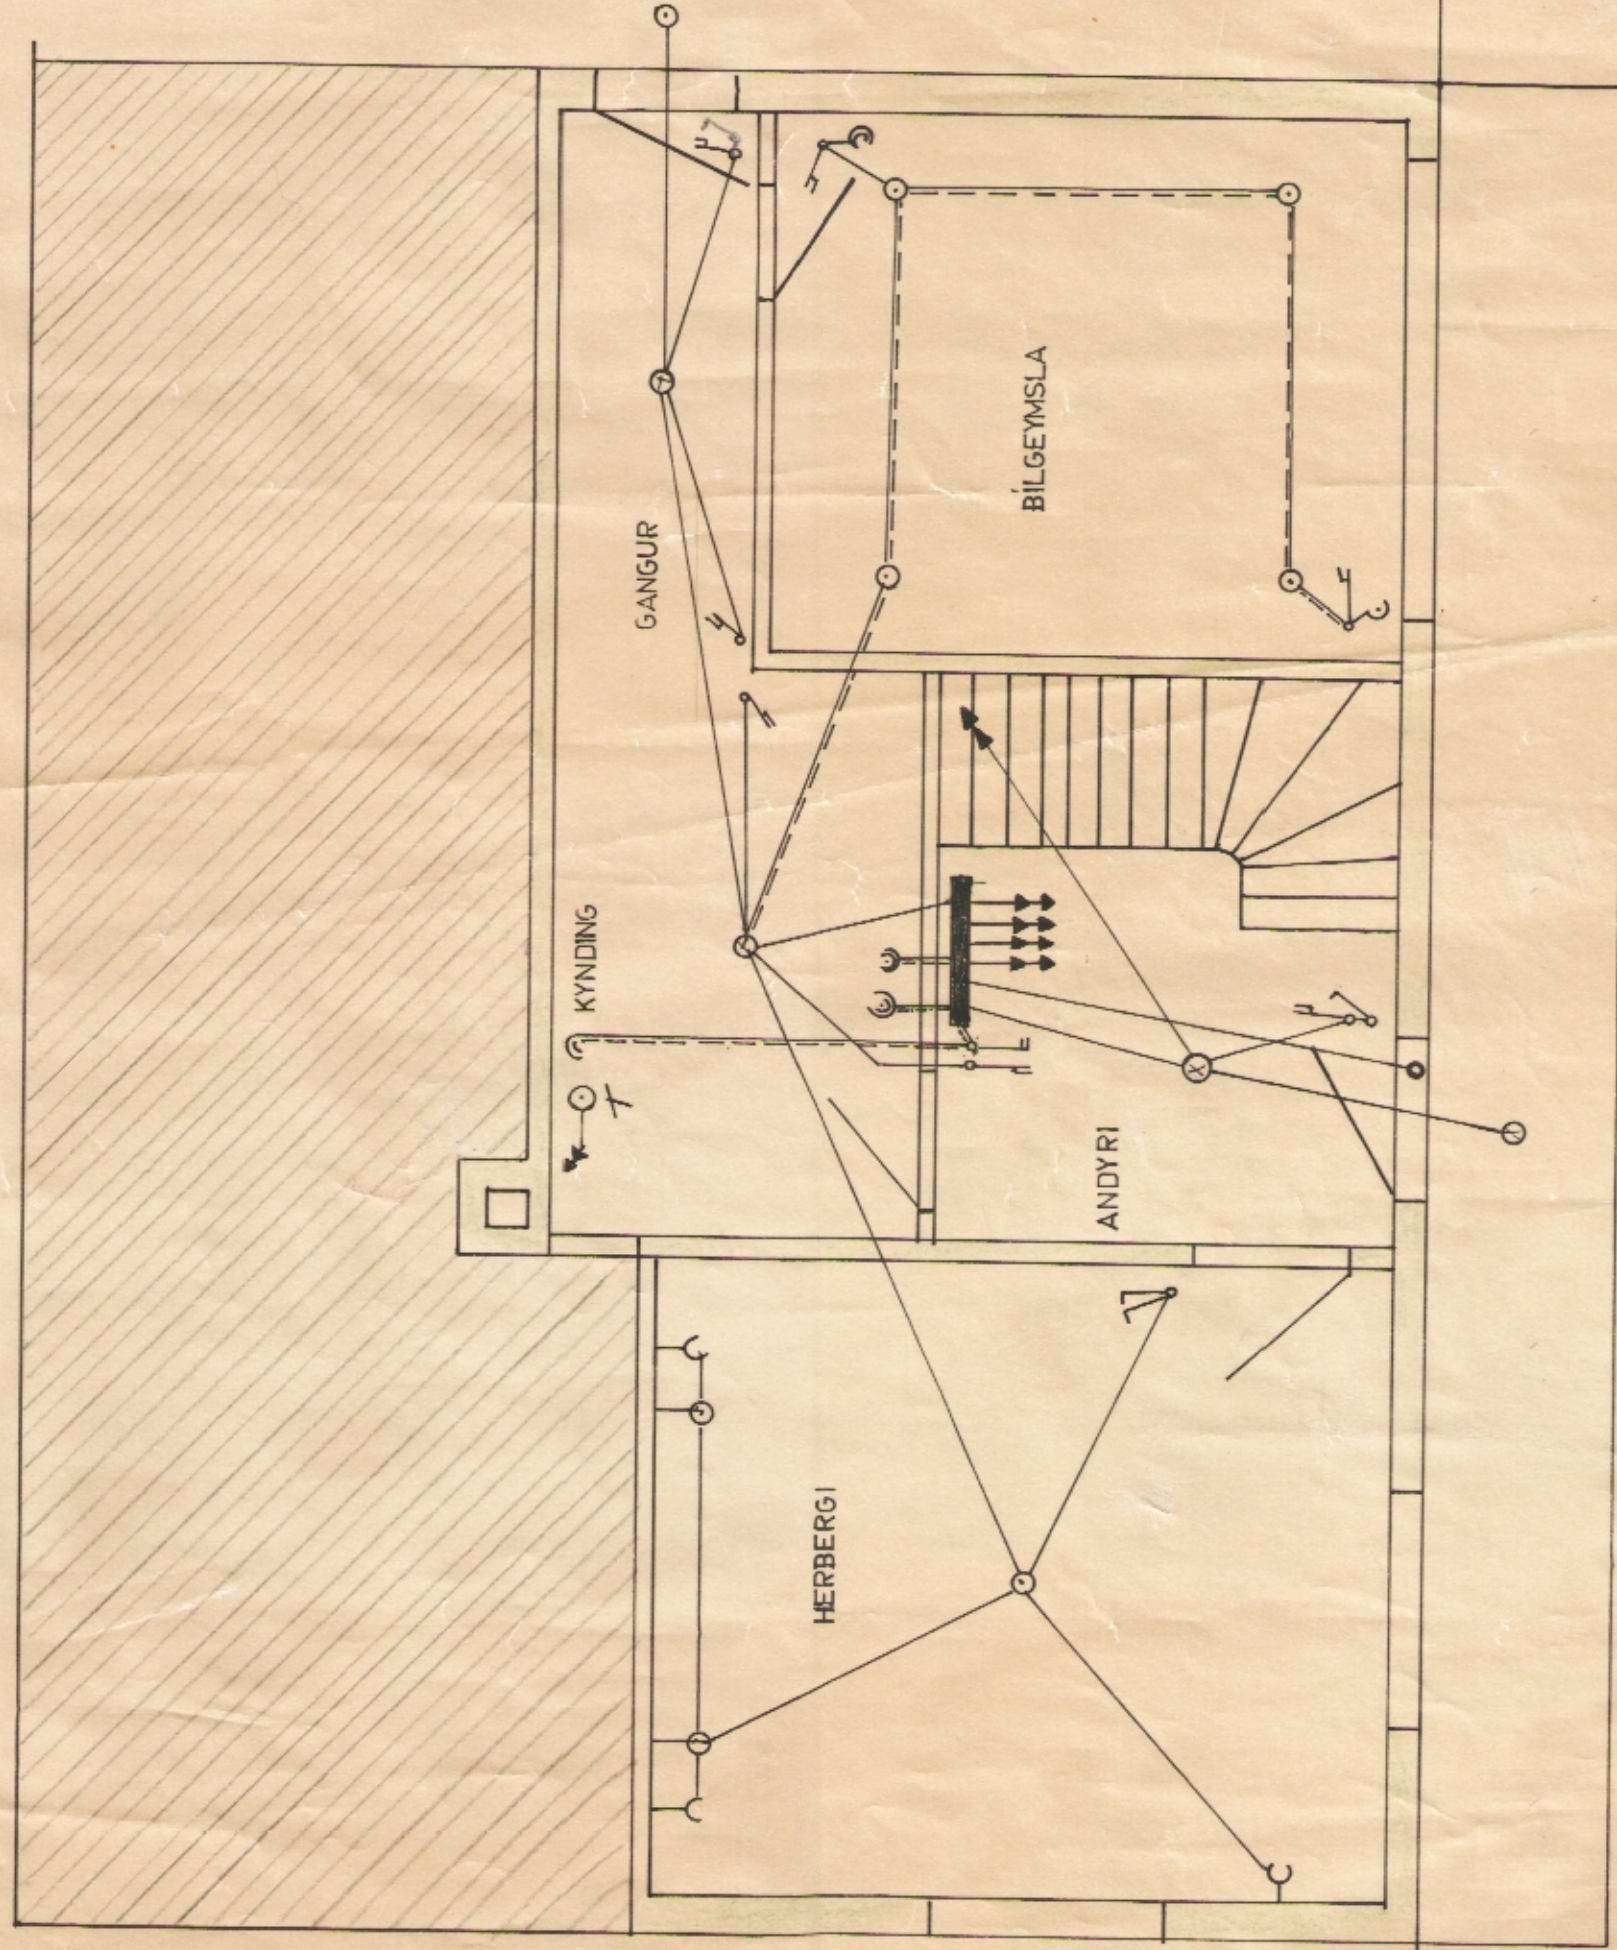


HAFNARGATA 26, SIGLUFIRÐI.

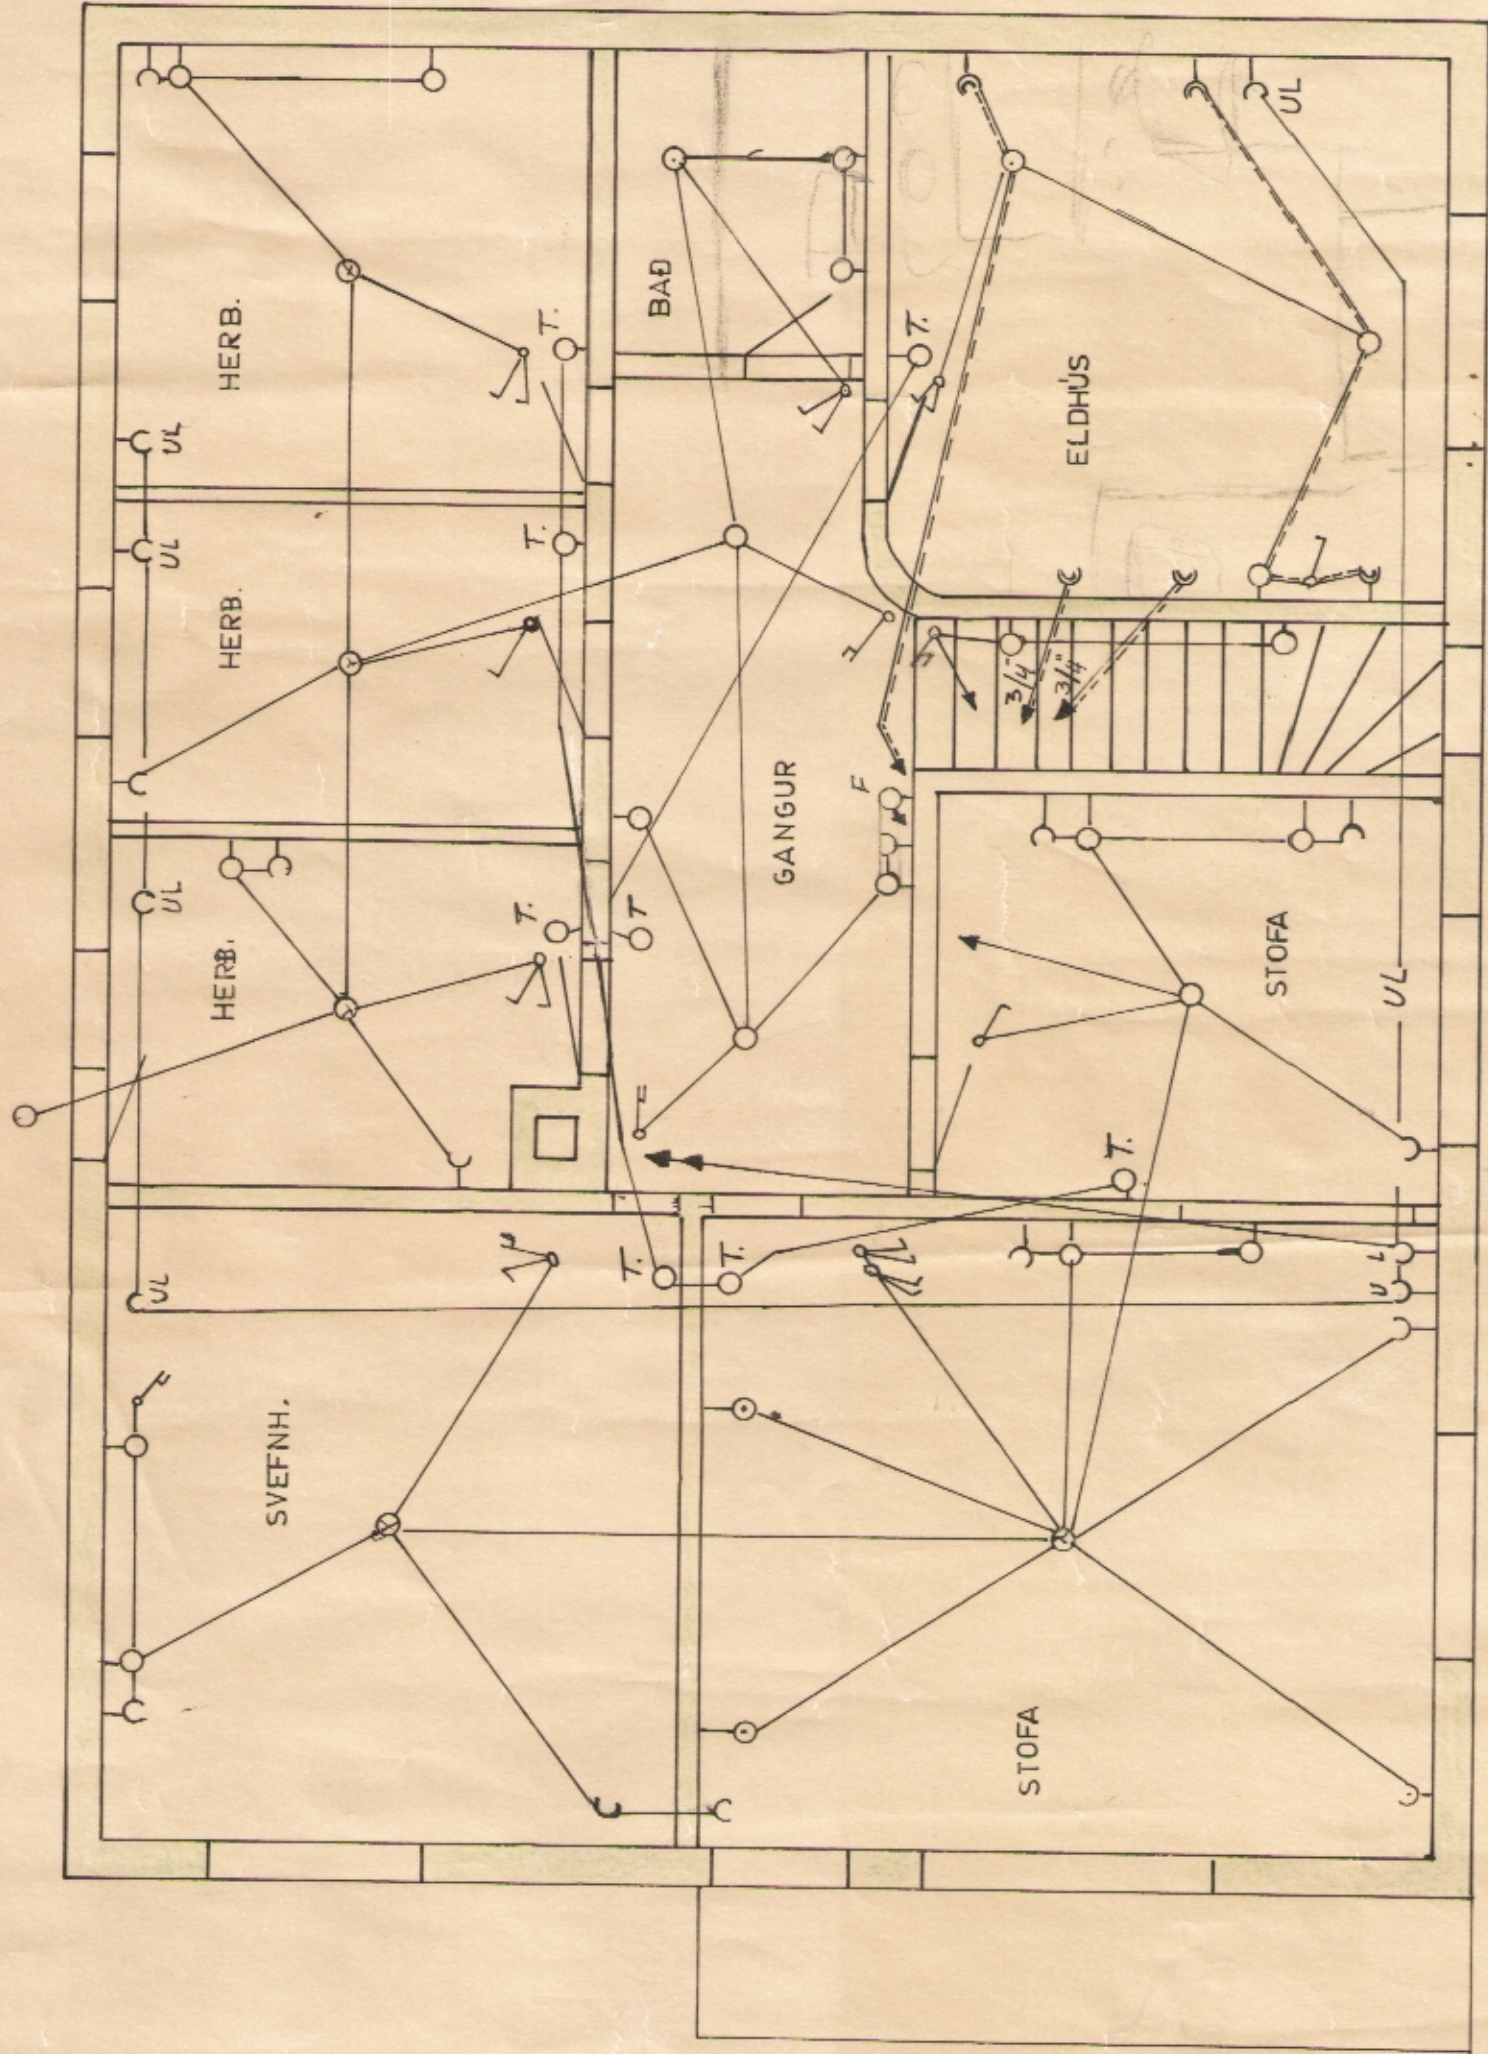

KJALLARI

8 x 5/8" + 2 x 3/4"

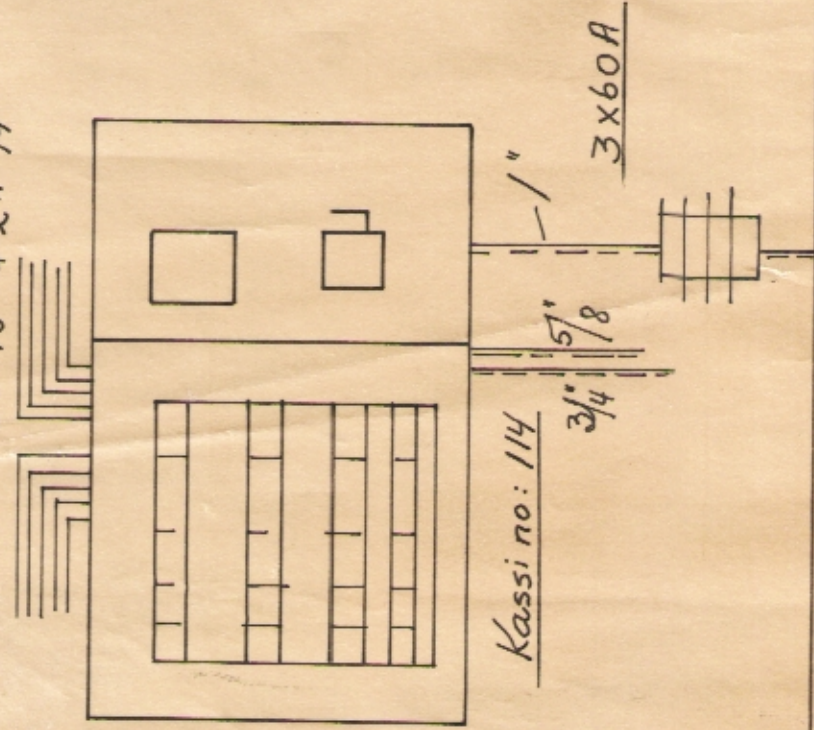

1. HÆÐ

RAFLYSING h.f.

ADALGATA 14 SIGLUFIRÐI.

TEIKN. NO. 11.

M: 1: 50

VERKEFNI HAFNARGATA 26

2/1564

SVERRIR SVEINSSON