



Um er að ræða stálgrindarhús frá JORISIDE www.joriside.com

Álagsforsendur:  
Vindálag:  $q_p(z)$ : 2.11 kN/m<sup>2</sup>  
Snjóálag:  $S_s$ : 3.0 kN/m<sup>2</sup>

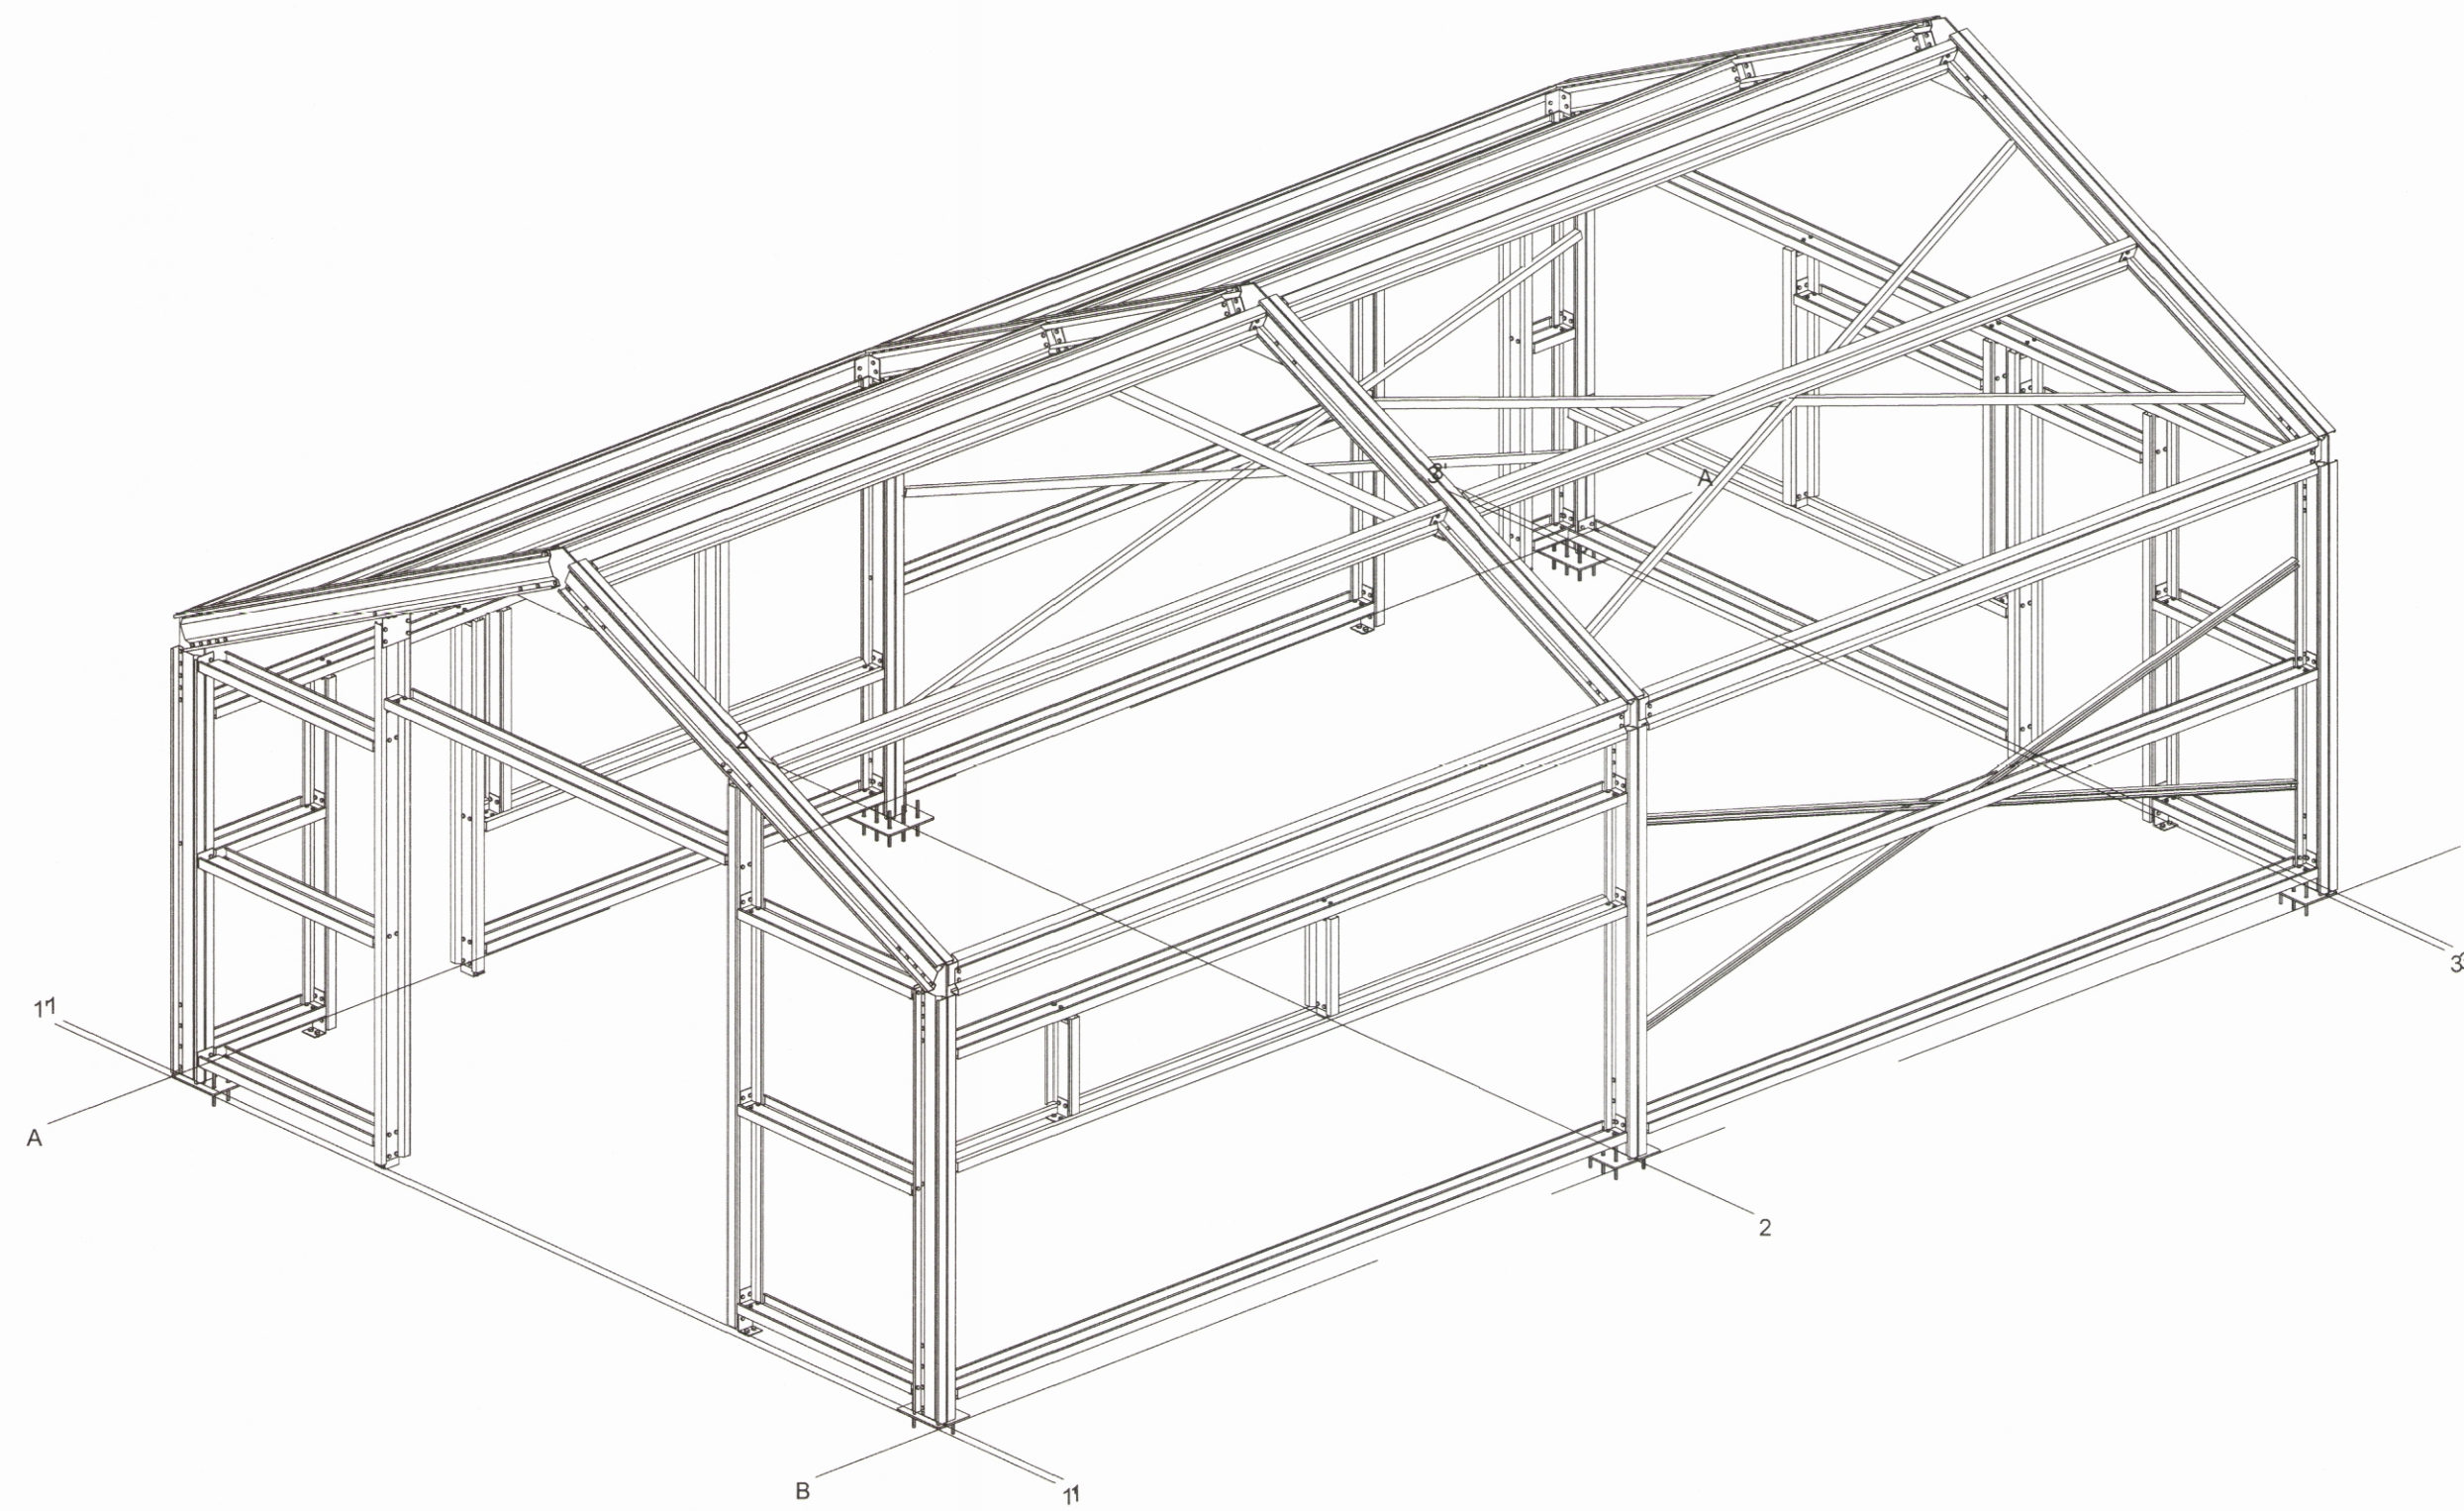


1 Stál 1  
1 : 1000

3D  
1:30

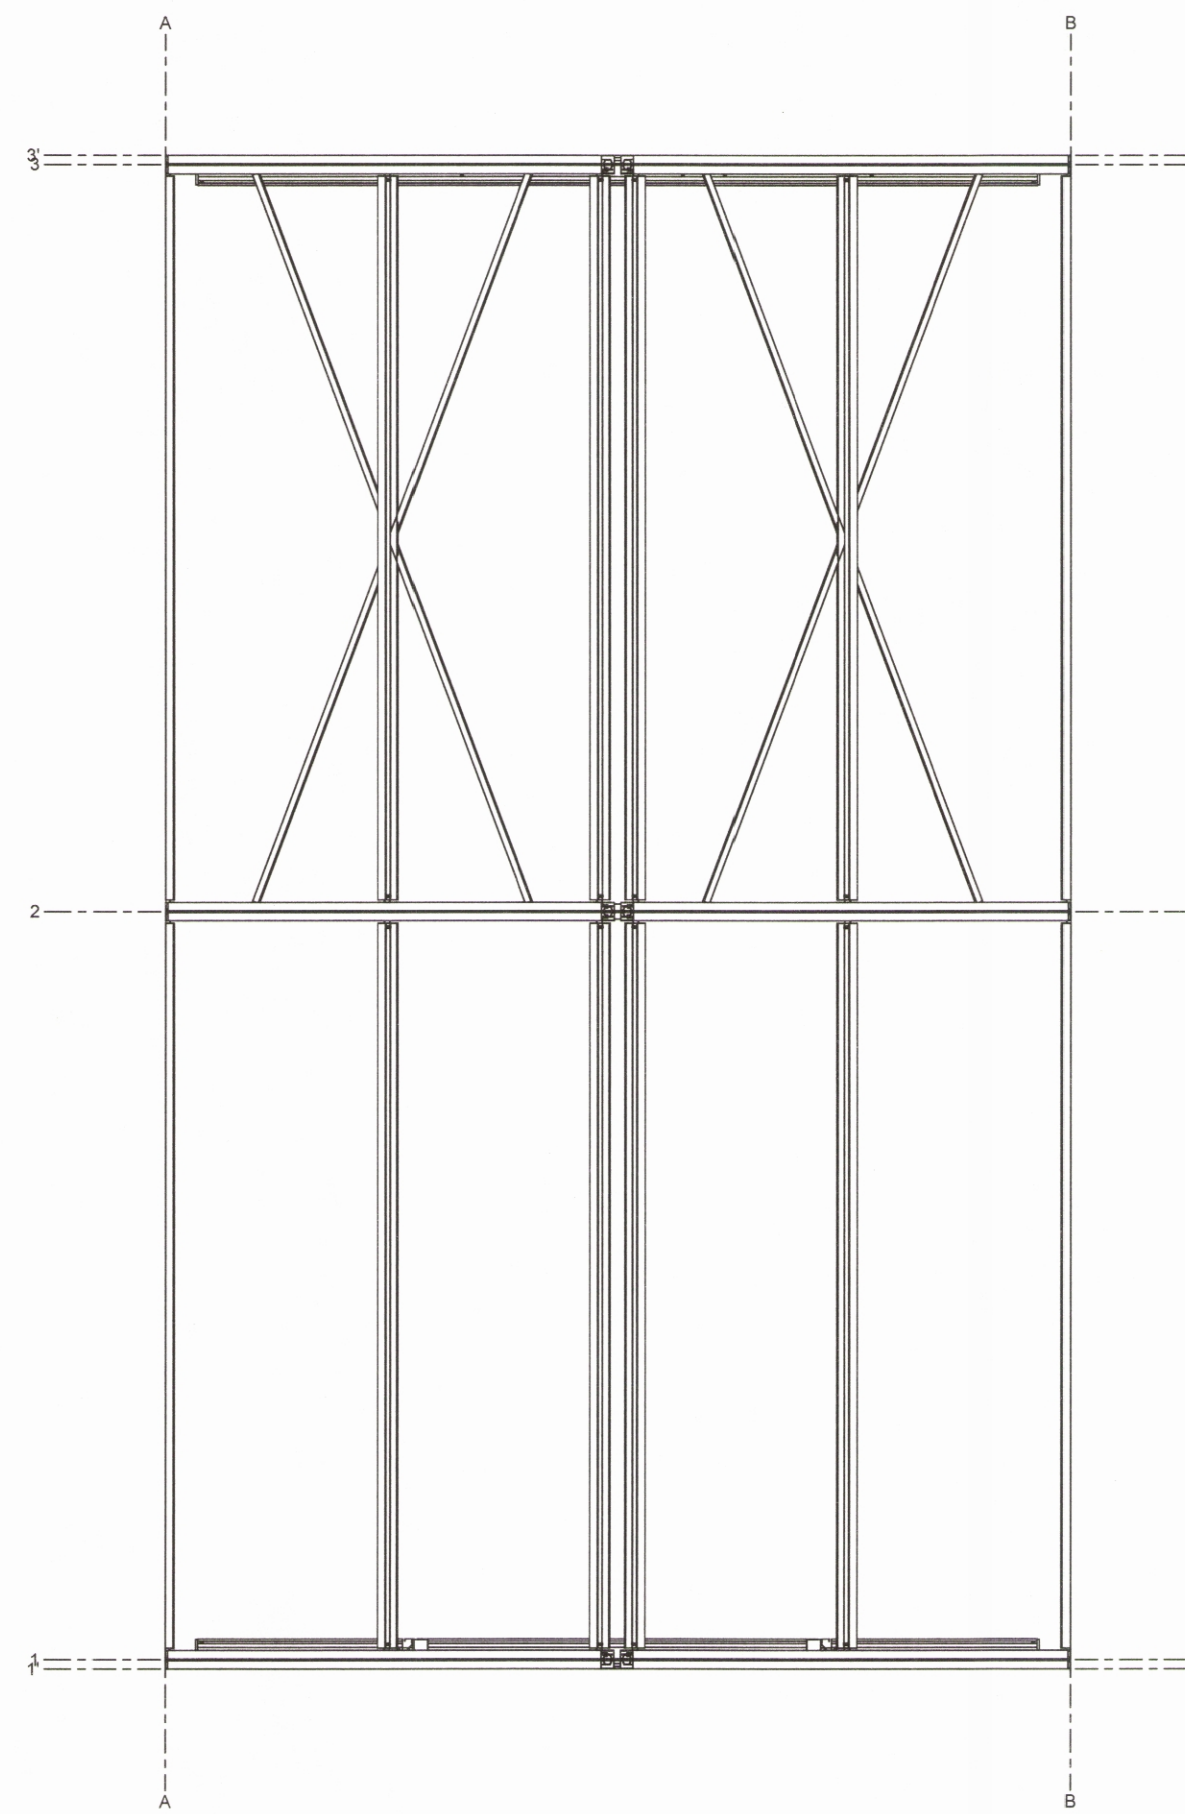

2 Stál 2  
1 : 50

3D  
1:30

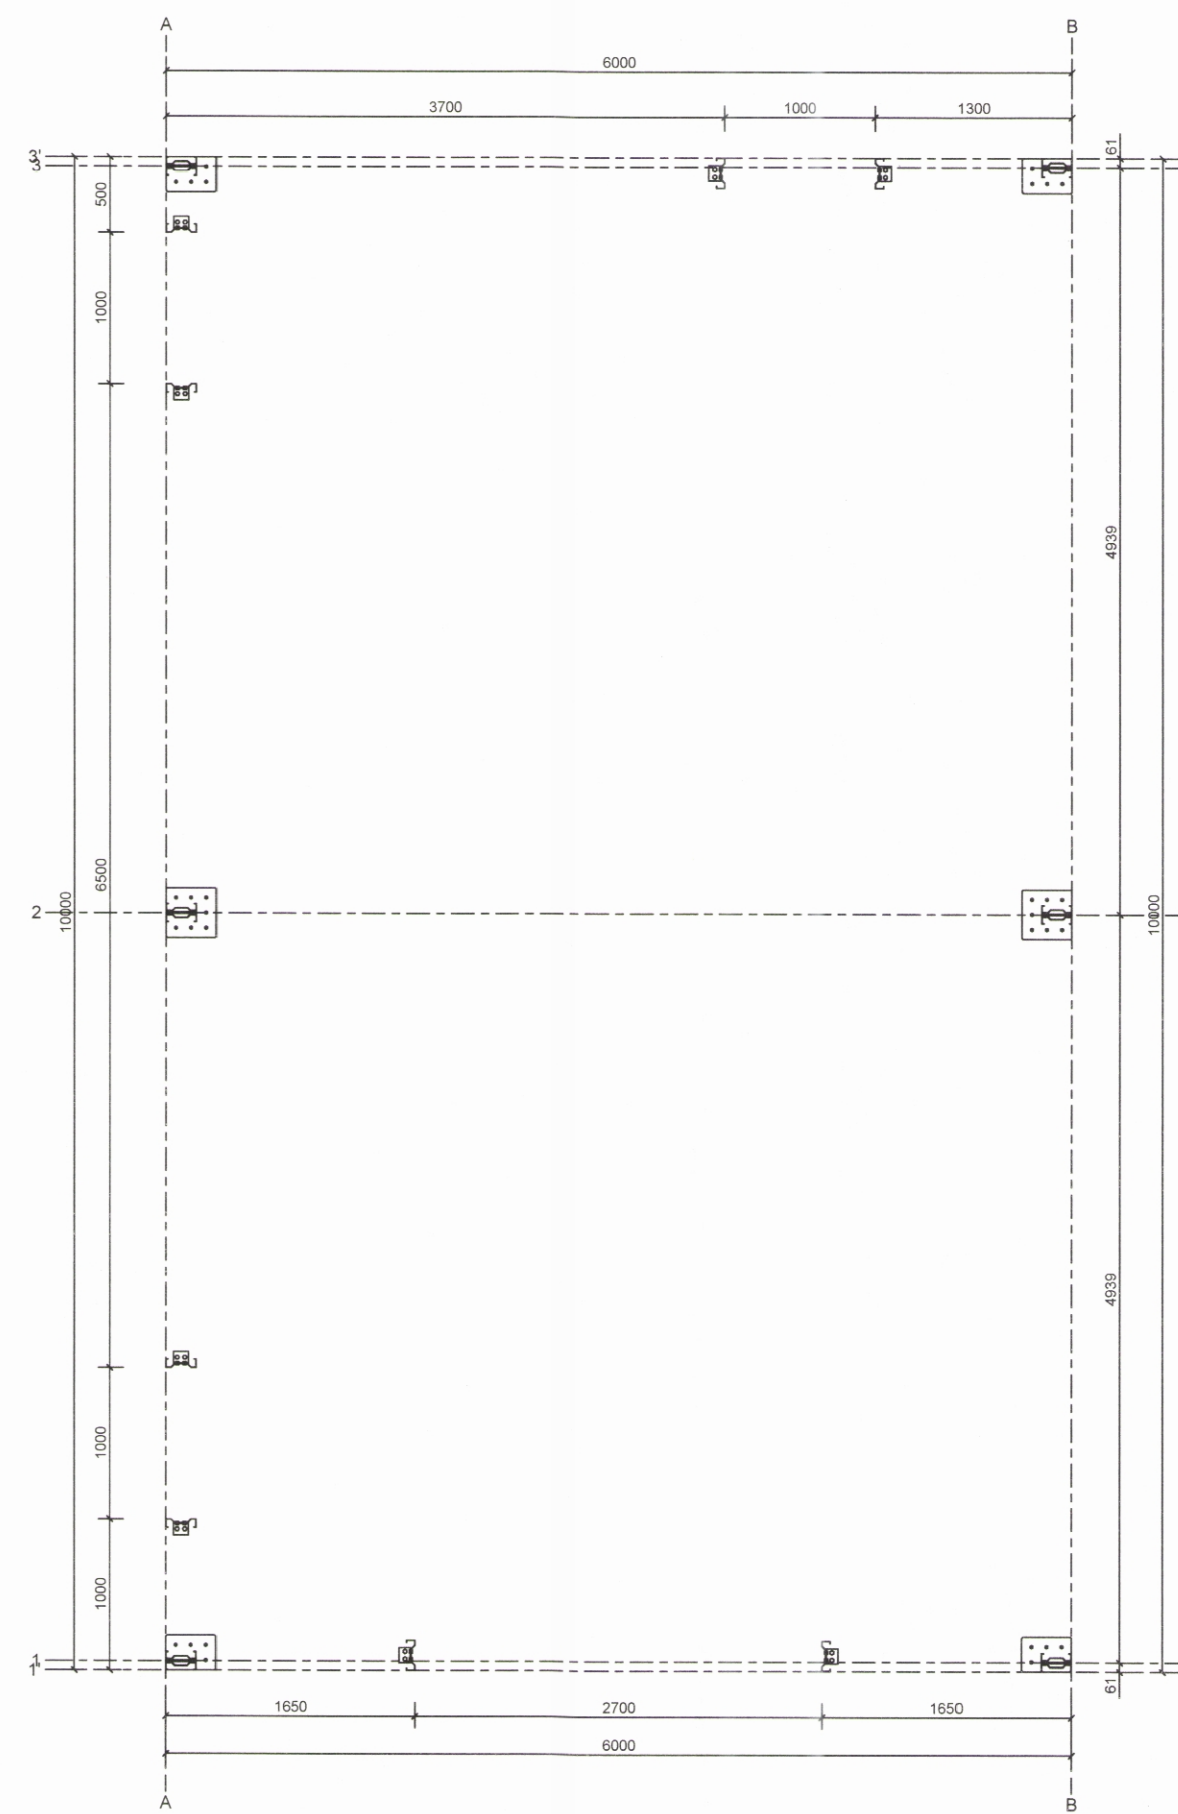

3D  
1:30

| NR. | BREYTING    | DAGS       | BY  |
|-----|-------------|------------|-----|
| A   | Verkeikning | 2020-06-23 | JþF |
|     |             |            |     |
|     |             |            |     |
|     |             |            |     |

|  |   |                              |
|--|---|------------------------------|
| DAGS   | F.H. VERKFRÆÐISTOFU REYKJAVÍKUR<br>Jón Þór Eignarþósson kt:2009775059 |                              |
| DAGS   | HÖNNUNARSTJÓRI<br>4/8 <i>Bruno</i>                                    |                              |
| <b>Verkfræðistofa<br/>REYKJAVÍKUR</b>                      |   |                              |
| FISKISLÓÐ 75, 101, REYKJAVÍK KT: 560415-0600               |   |                              |
| VERK:<br><b>Ólafsvegur 48<br/>625 Ólafsfjörður</b>         |   |                              |
| TEIKNING:<br><b>BURÐARVIRKI<br/>Stál 3d og grunnmyndir</b> |   |                              |
| VERKNR.:   | <b>1912</b>   | MKV.:<br><b>As indicated</b> |
| HANNAÐ:  | TEIKNAD:  | YFIRFARIÐ:                   |
| <b>JþF</b>   | <b>JþF</b>  | <b>MM</b>                    |
| DAGS:  | TEIKNING NR:  | ÚTGÁFA NR.:                  |
| <b>2020-06-23</b>  | <b>B110</b>   | <b>A</b>                     |