

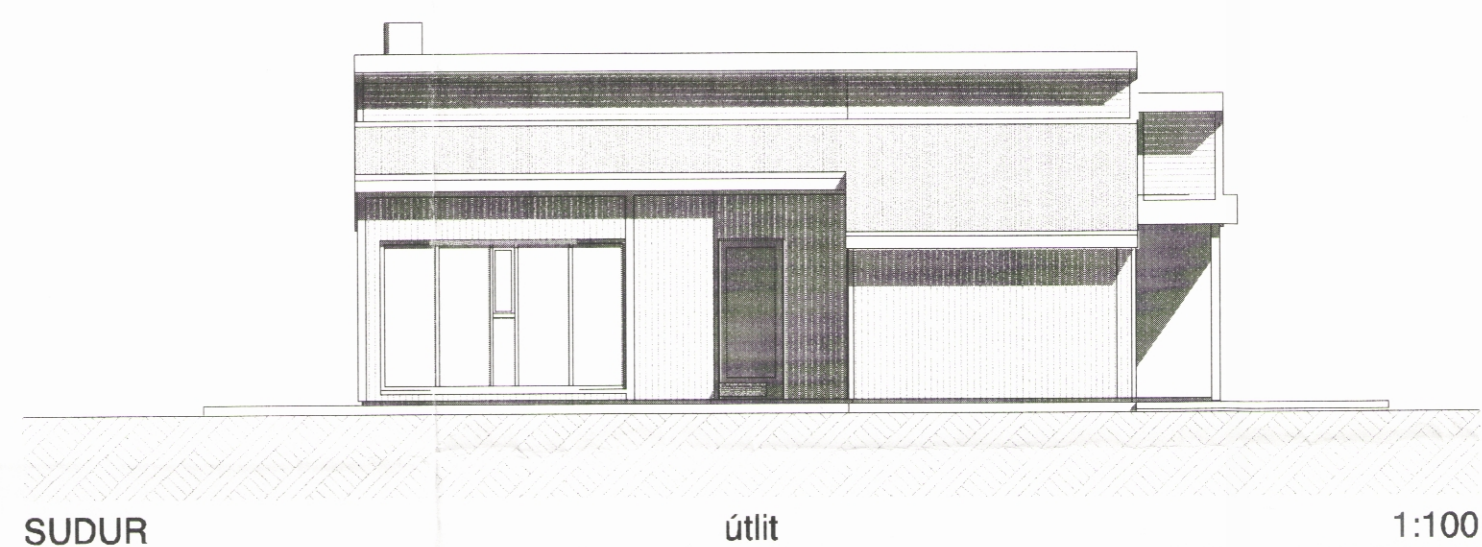
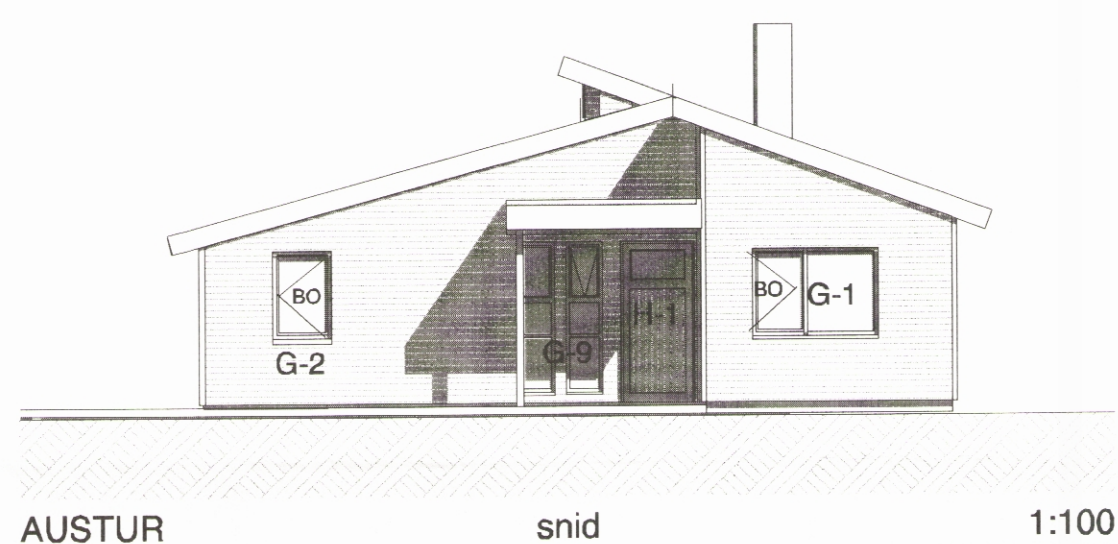


008552

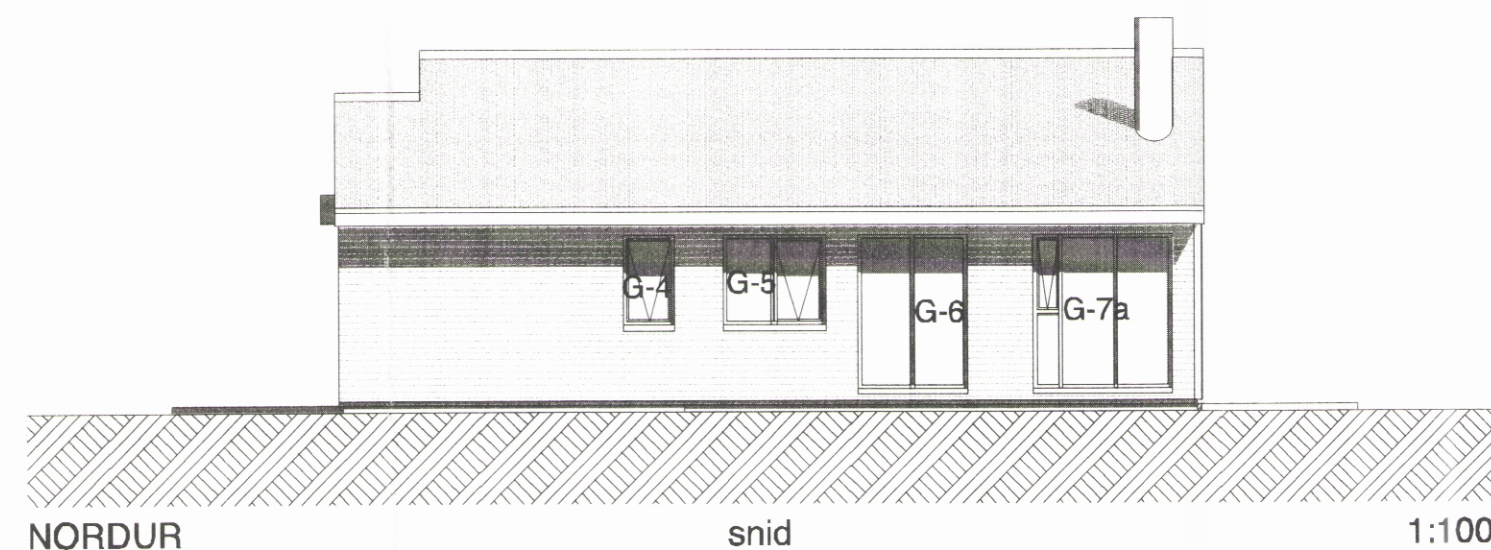

Samþykkt í skipulags- og umhverfisnefnd

2 / 5 20 19

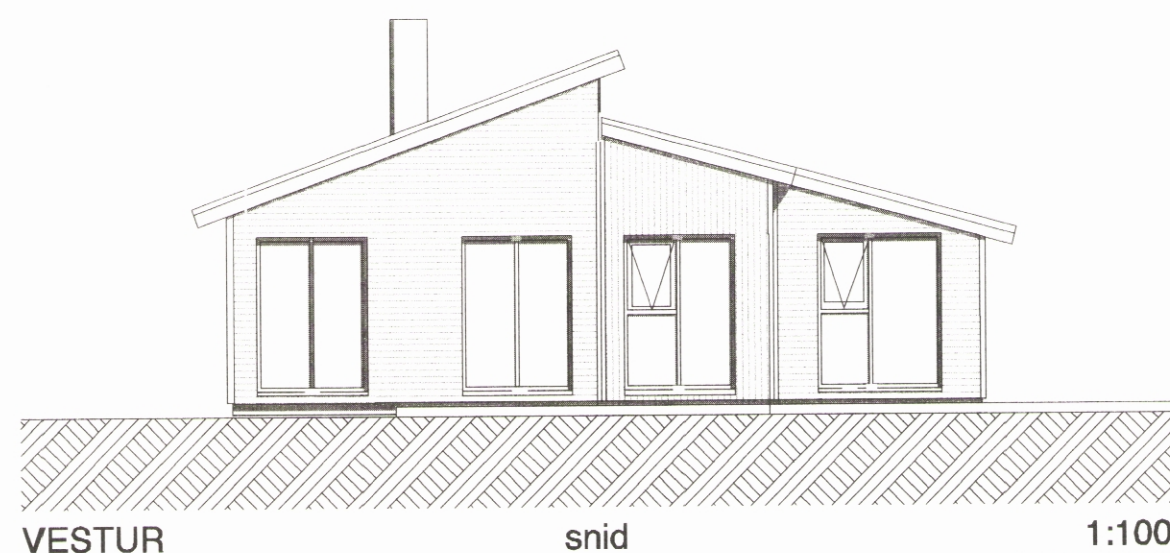

	A	B	C	D	E	F	G	H	I	J	K	L	M	N	O	P	Q	R	
1	Skráningartafla: Skógarstígur 8, Saurbæjarás Fjallabyggð					Skrásetjari: Ármann Óskar Sigurðsson													
2	Landnúmer: 222526					Kennitala: 140761-2069													
3	Matshlutanúmer: 01					Útgáfa: 4.01													
4	Uppskipting og lýsing					Stærðir													
5	D0	D1	D2	D3	D4	D5	D5M	D6	D7	D8	D9	D10a	D10b	D11	D12	D16	D17		
6	Lokun	Rými hæð-röð	Notkun texti	Höfuð-flokkun	Eignar-hald	Botnflötur m²	Milfiðflötur m²	Stigar m²	Op m²	Brúttóflötur m²	Brúttóflötur sh < 1,8	Salar hæð min	Salar hæð max	Brúttó rúmmál m³	Nettóflötur m²	Birt flatarmál m²	Reiknitala skiptarúmmáls	Skiptarúmmál m³	
7																			
8			Matshluti			180.1	0.0	0.0	0.0	90.1	90.1			336.3	75.5	90.1		210.645	
9														18.0					
10			Botn																
11																			
12		01	1. hæð			180.1	0.0	0.0	0.0	90.1	90.1			318.3	75.5	90.1		210.645	
13	A	0101	Fristundahús		N	0101				90.1	90.1	0.0	3.51	2.35	251.8	75.5	90.1	2.79	
14	A	0102	Þakvirki		V	0101				90.0	90.1	1.15	0.10	66.5					
15	C	0103	Verönd		U	0101				82.8									
16																			
17																			
18	Athugasemdir																		
19																			
20	Sameignir sumra																		
21																			
22																			
23	Eignarhald																		
24						Skiptarúmmál													
25		Eignar-hald	Notkun texti	Birt flatarmál m²	Séreign m²	Séreign og sameign m²													
26																			
27		0101	Fristundahús		90.1	210.645	210.645												
28																			
29			Alls		90.1	210.645	210.645												

 BREYTT 21. MARS 2019.
 Húsið stækkað undir núv. þaki um 11,45 m2
 samkv. m.f. teikn. Ný skráningartafla

 TEIKNISTOFAN Verkefni
SKÓGARSTÍGUR 8 SAURBÆJARÁS FJALLABYGGÐ
 Heiti **ÚTLIT SKRÁNINGARTAFLA.**

kvardi 1 : 100

dags. 14. ÁGÚST 2014. dags. br. 21. MARS 2019

hönnun G. G. teikn. nr

teikn G. G.

A-2

 Hringbraut 17 220 Hafnarfirdi
 s. 555-2020 FAX 555-2021
 Gisli G. Gunnarsson BFI kt. 020649-2409
 kvardi@kvardi.is