



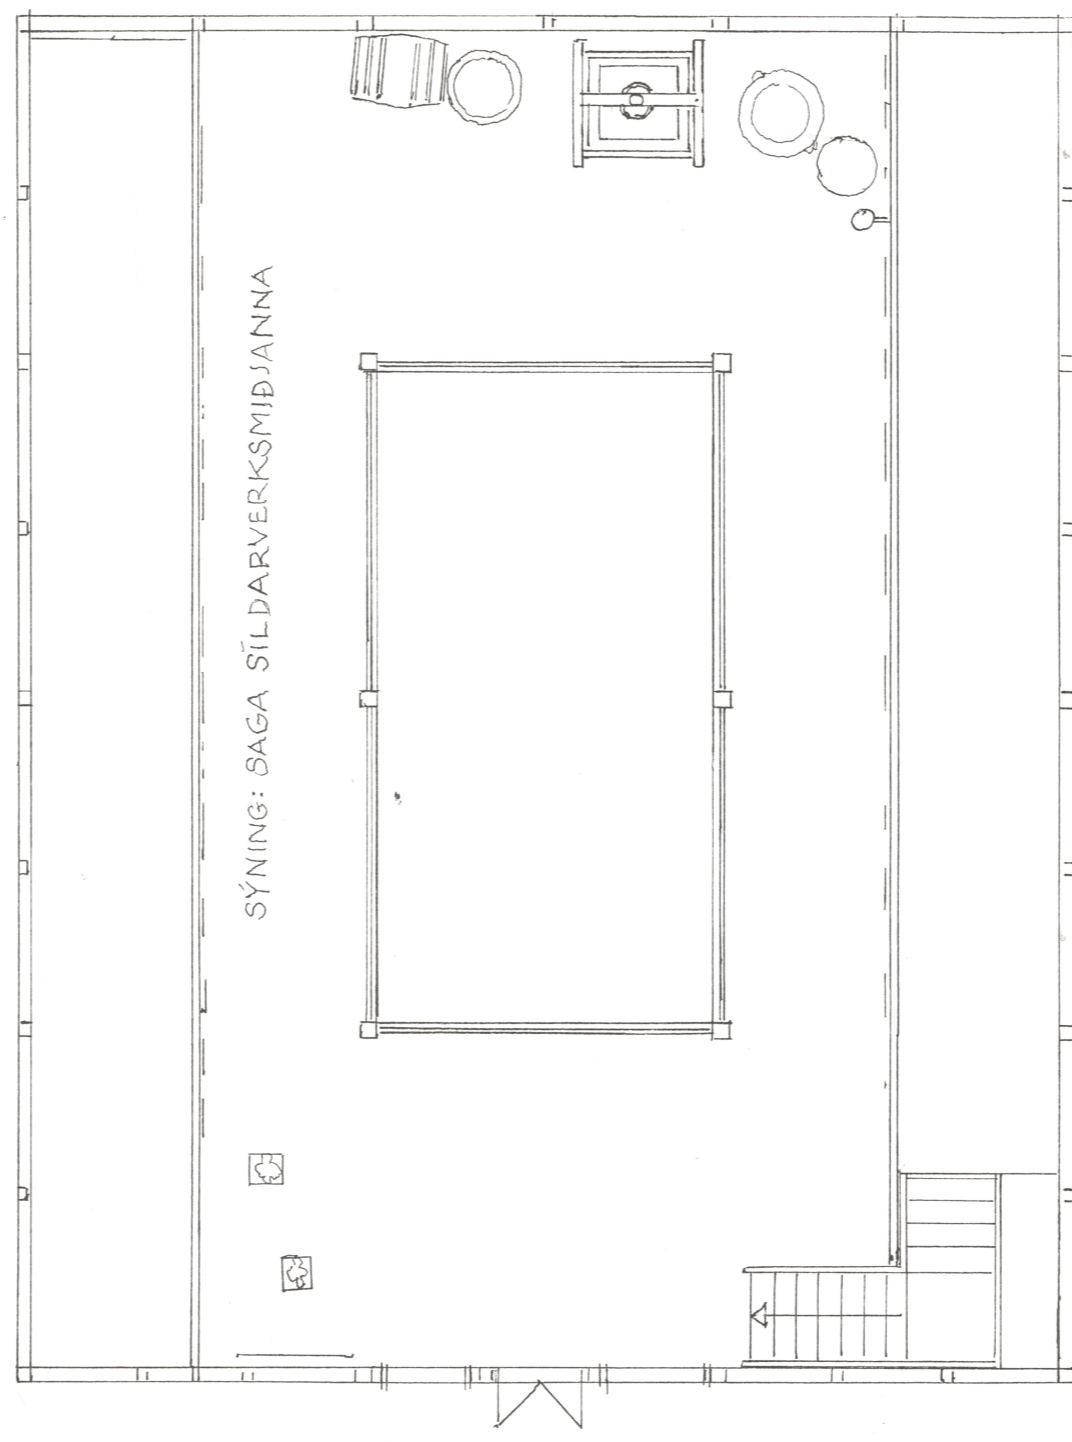


Apríl 1998
[Signature]

3

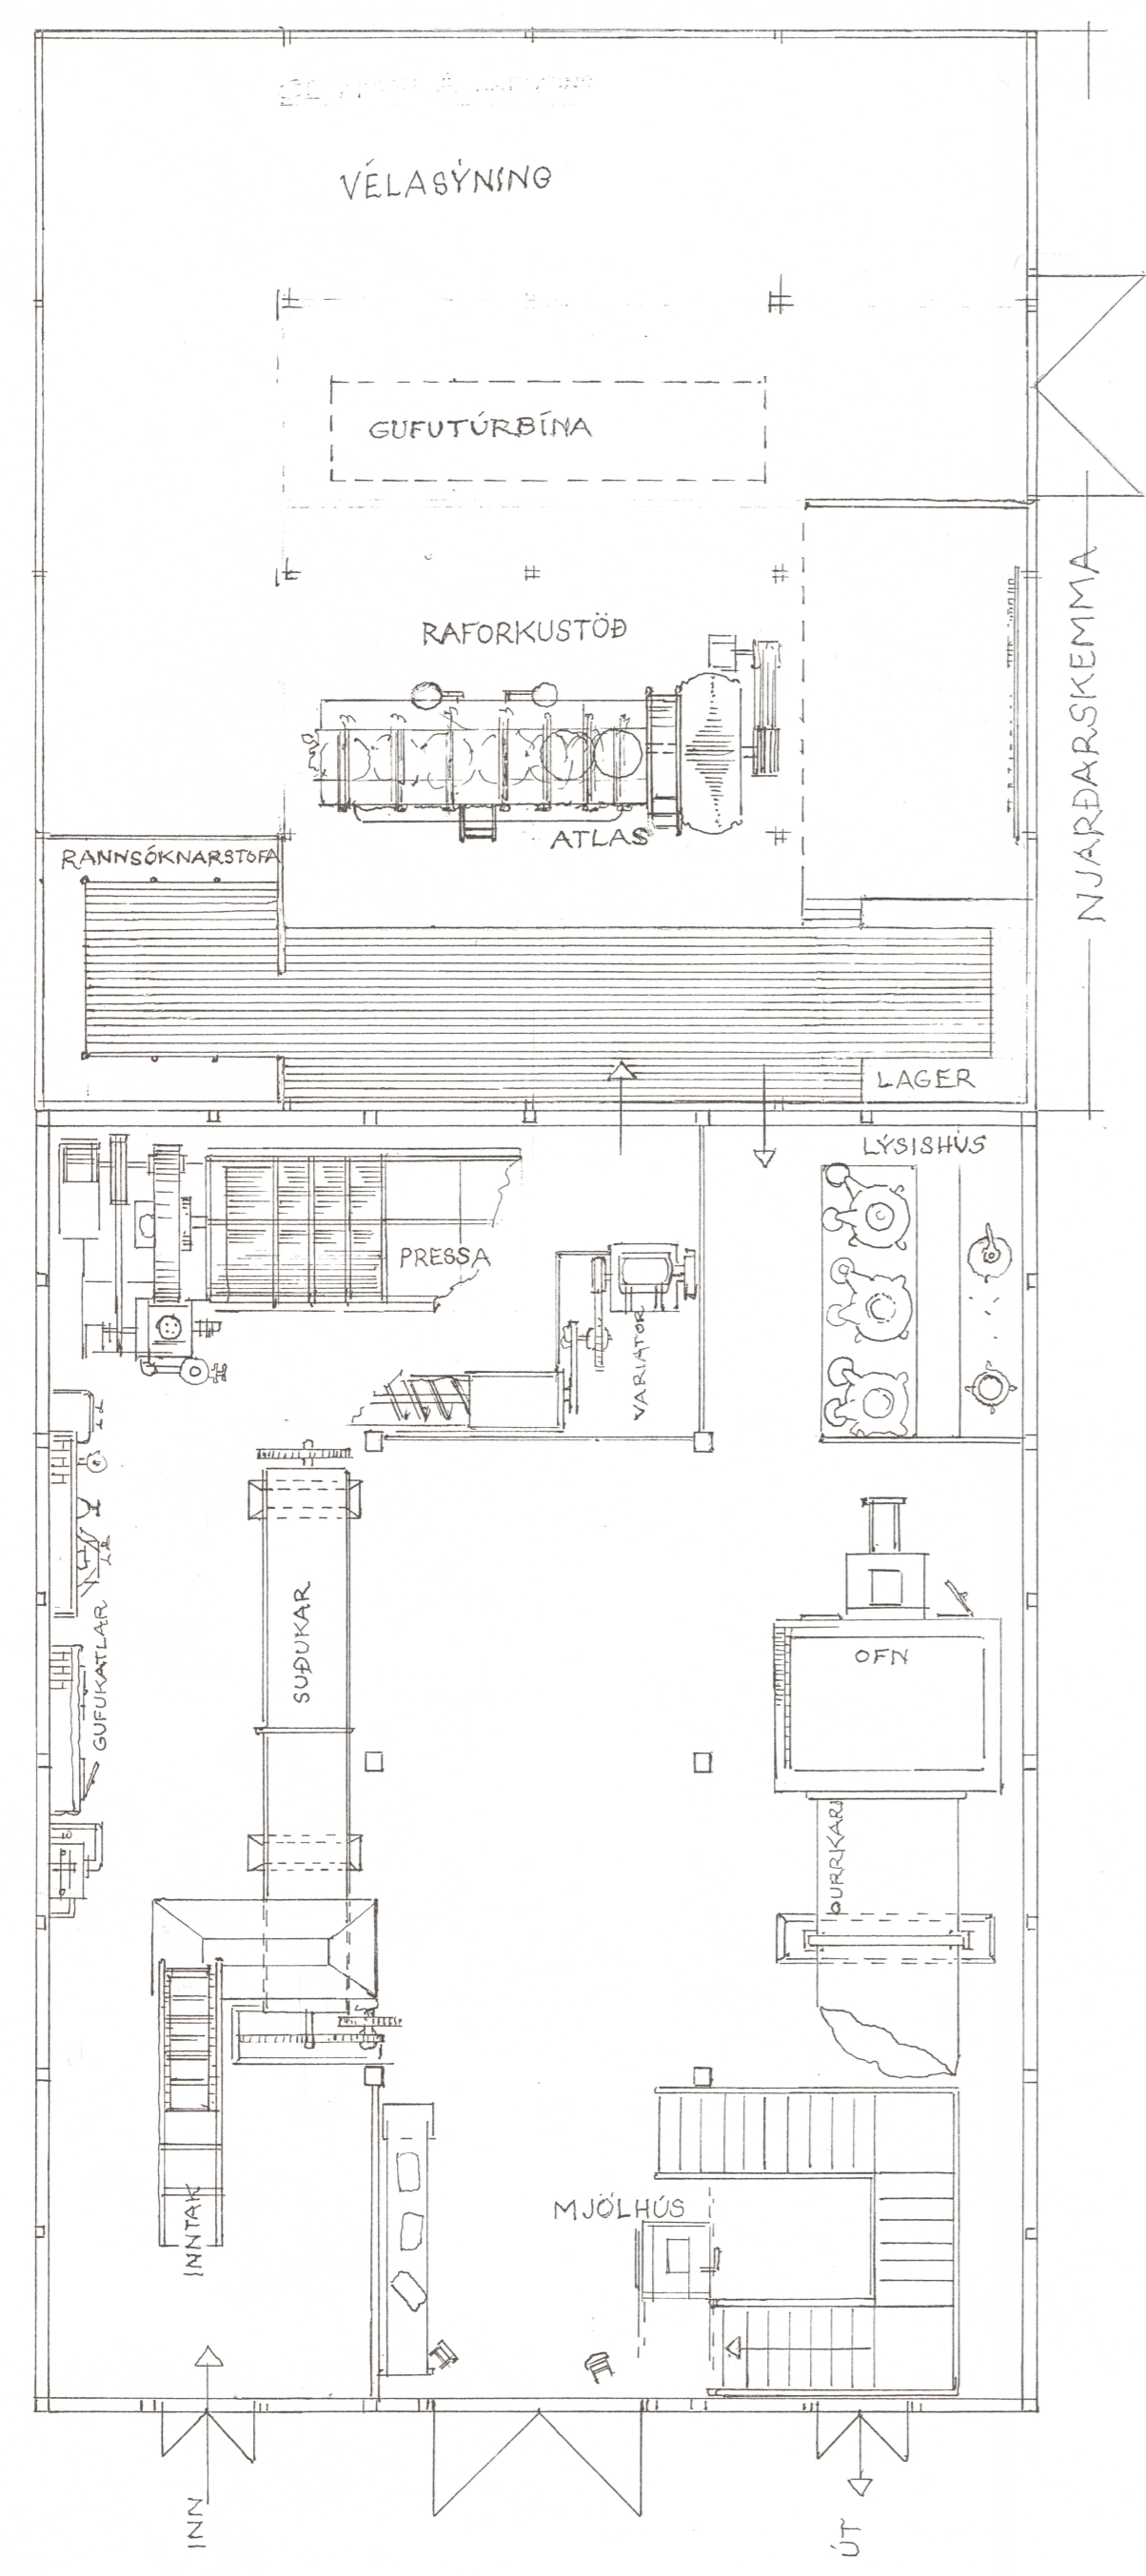

				 SIGLUFJARDARKAUPSTADUR TÆKNIDEILD	BLAÐ
					KVARDI
				Snorrágata 9.	Dags.
					Reikn.
					Teikn.
					Nr.
Nr.	Dags.	Breyting	Af	Samb	