




RIS: GRUNNMYND

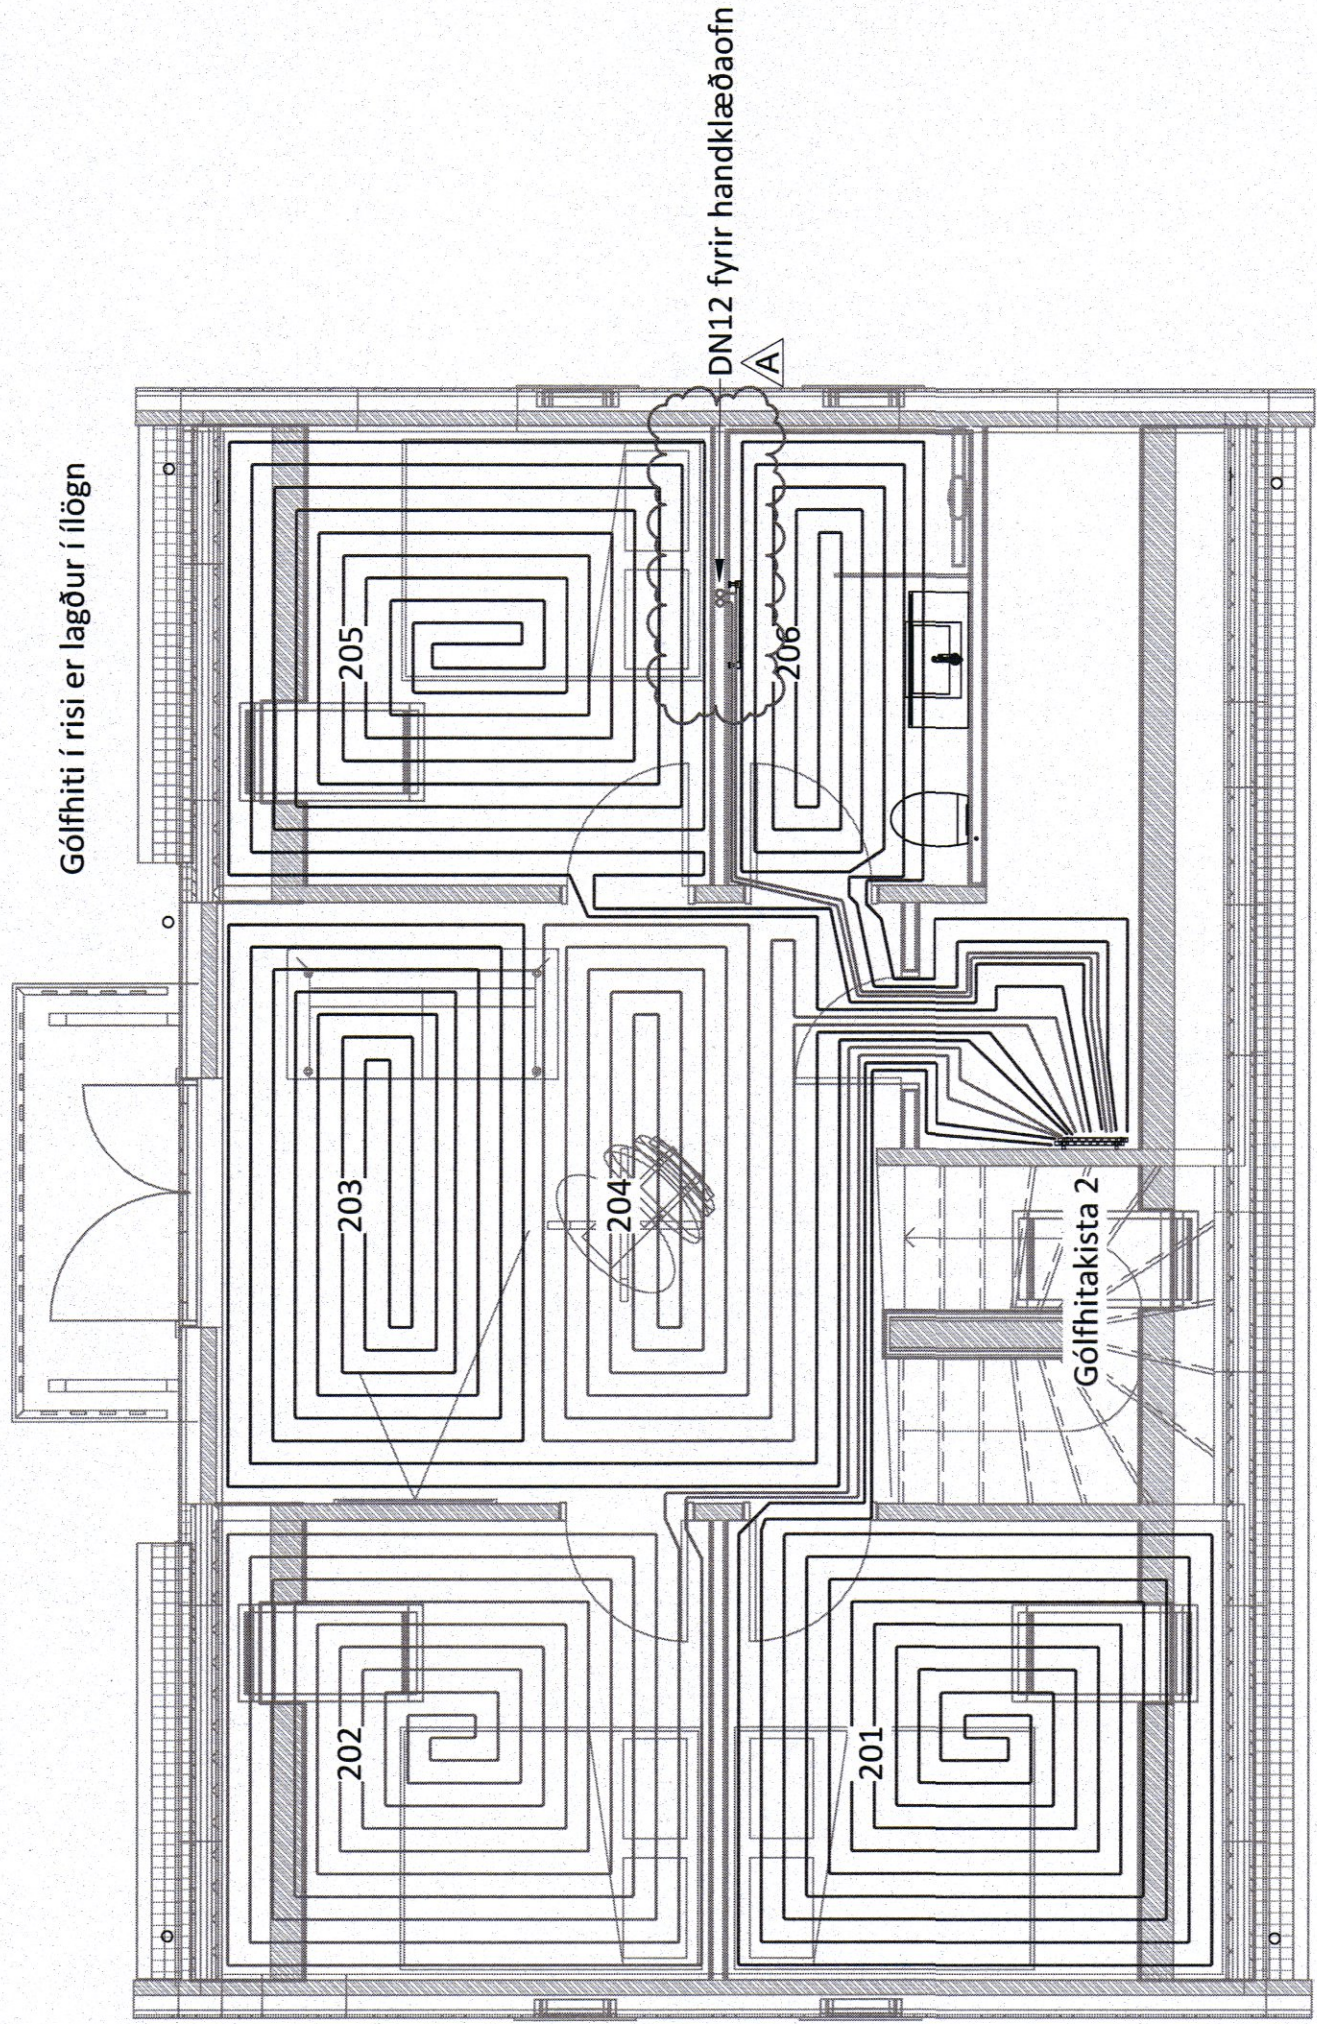

1. HÆÐ: GRUNNMYND

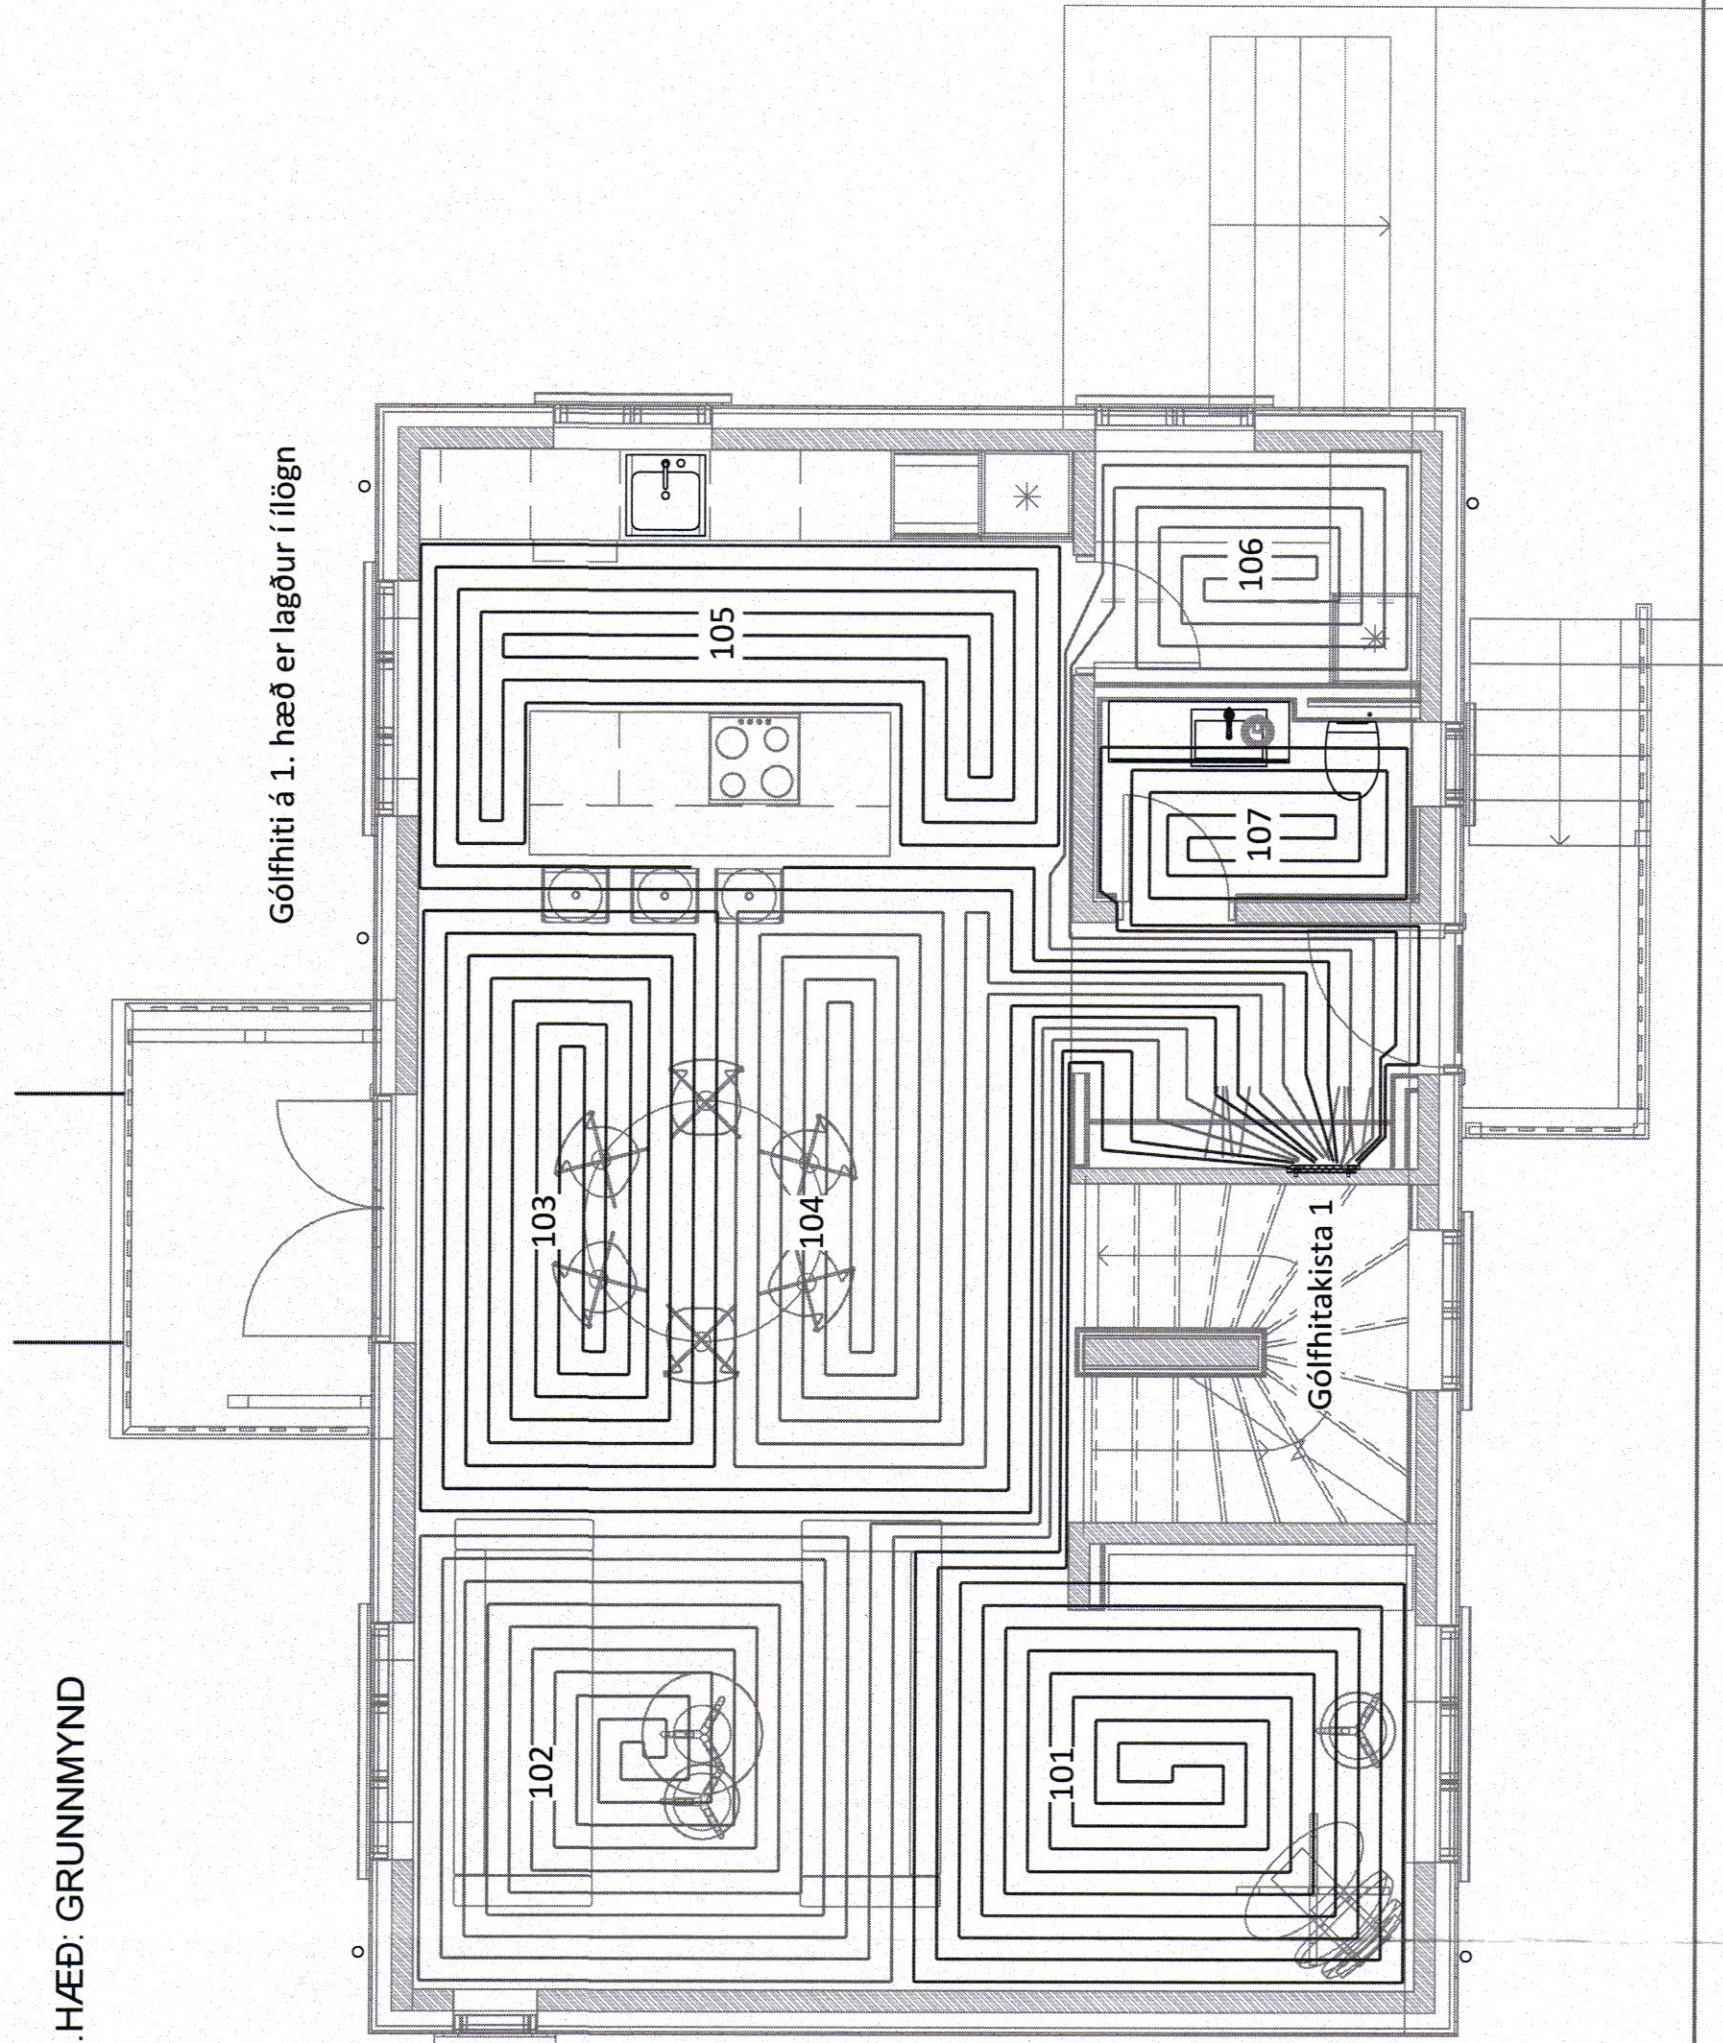

KJALLARI:GRUNNMYND

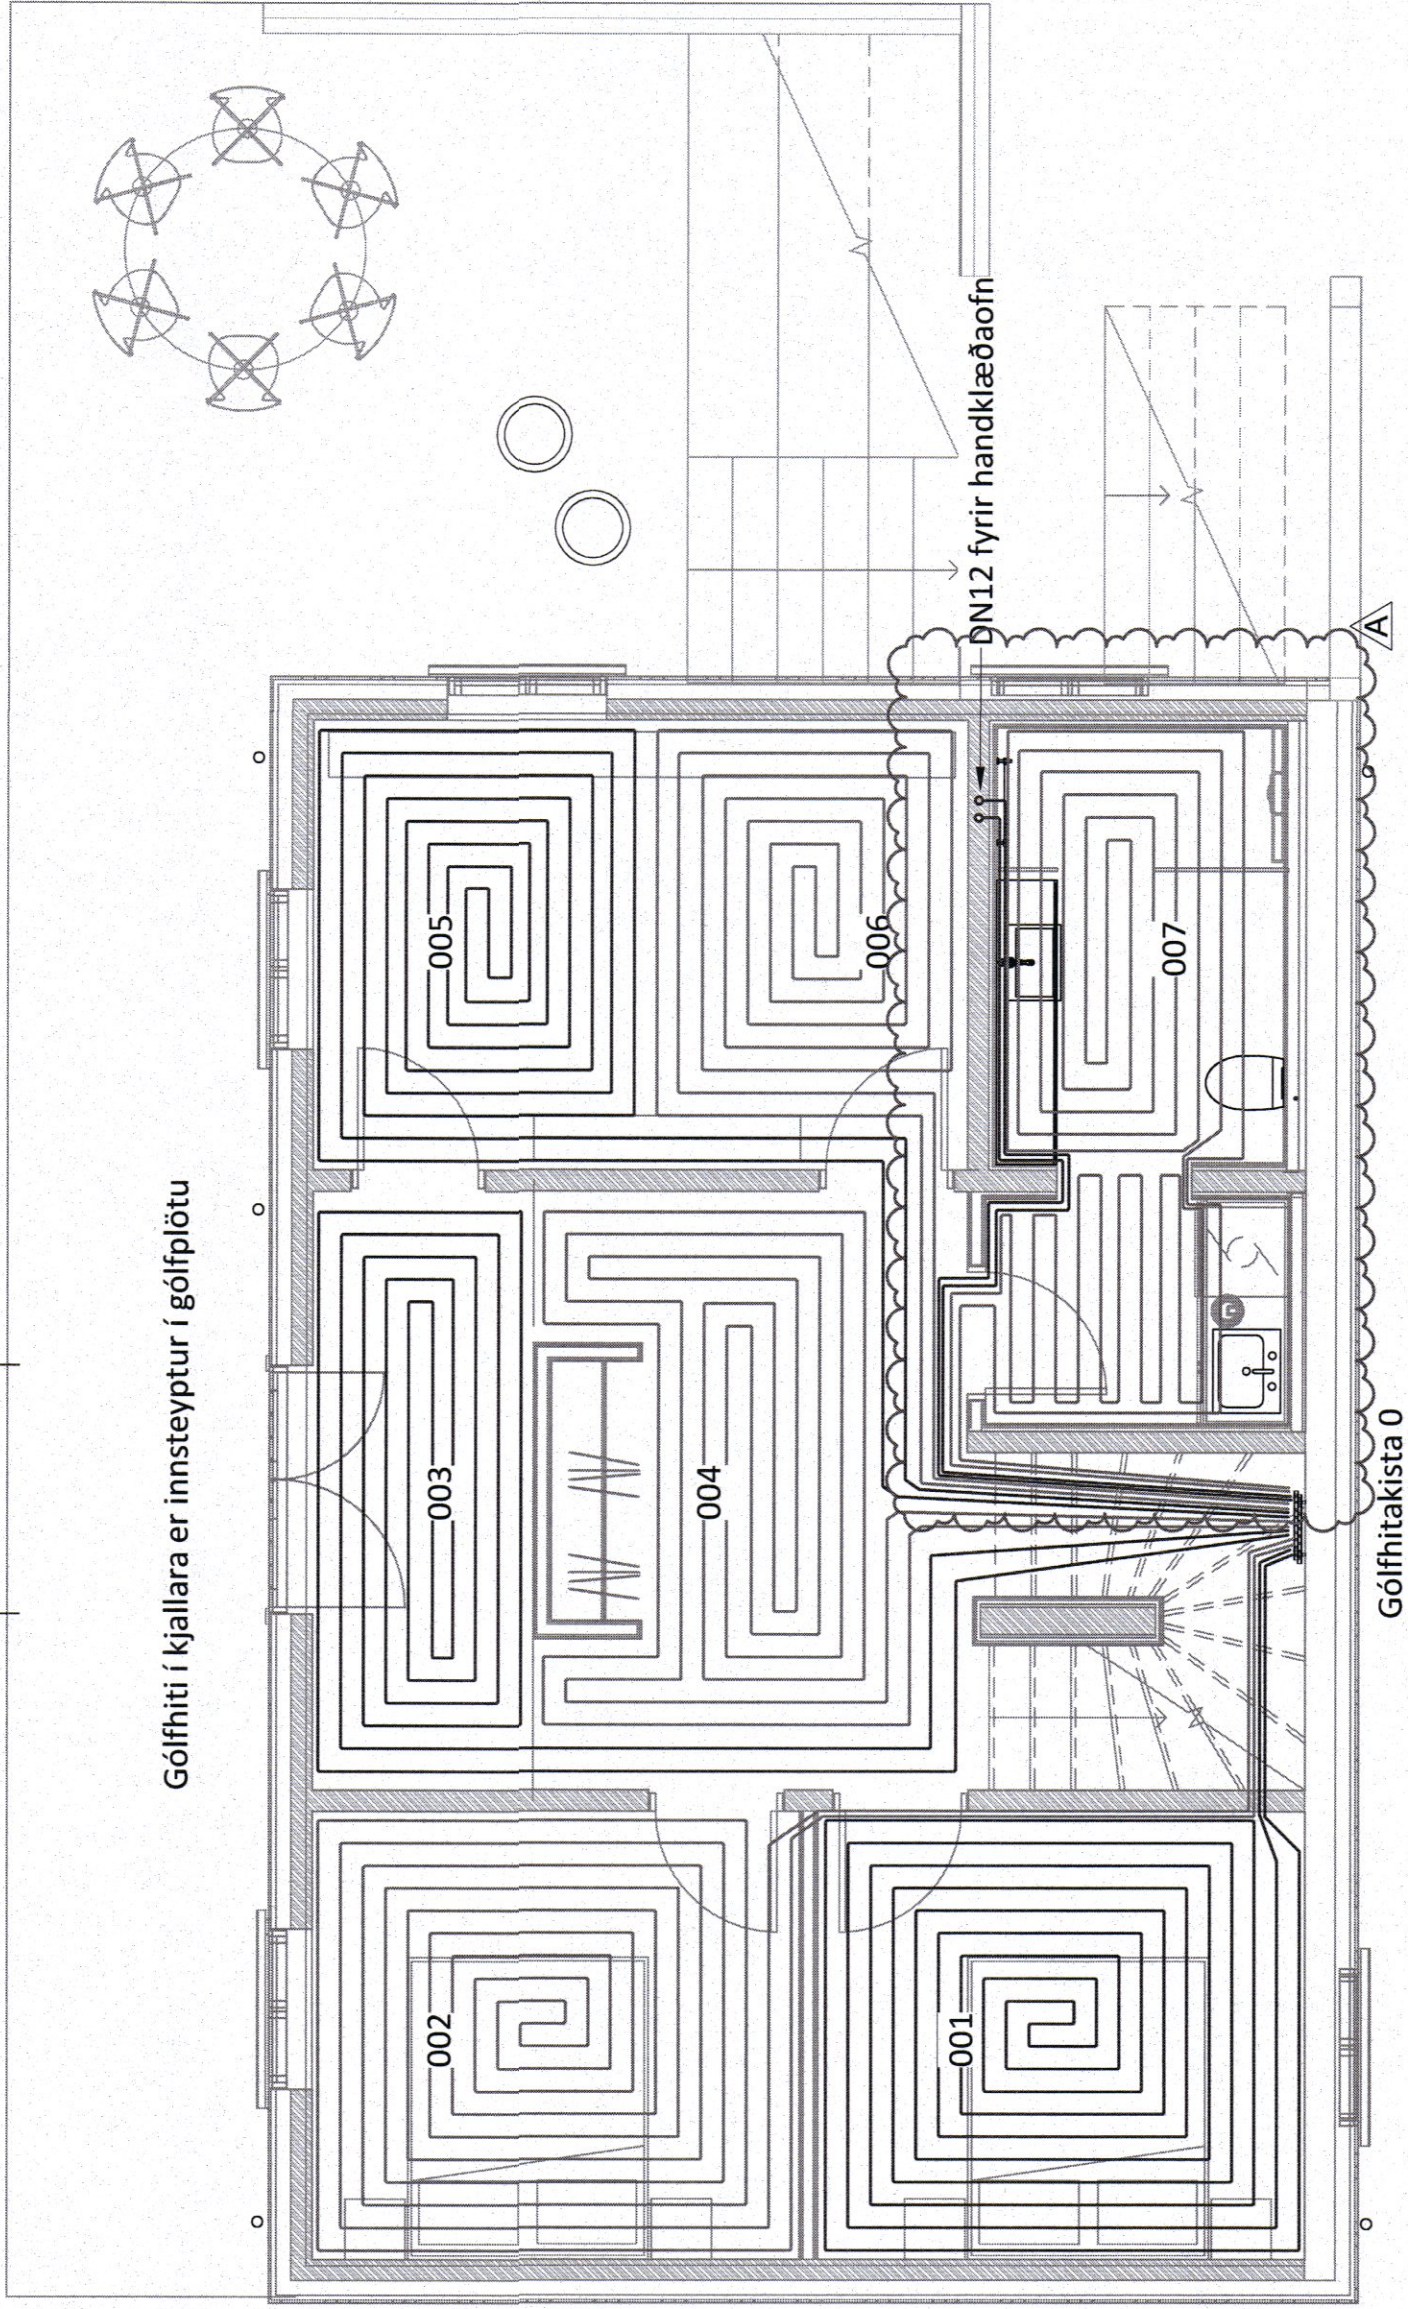

GÓLFHITASLAUFUR							
SLAUF	CC	AFKÖST	LENGD	STÆRÐ	AFKÖST	NAFNSTÆRÐ	
Gólfhitakista 0							
0HKL			20 m				
001	150 mm	60 W/m²	66 m	10 m²	0.59 kW	DN12	
002	150 mm	60 W/m²	72 m	11 m²	0.65 kW	DN12	
003	150 mm	60 W/m²	51 m	8 m²	0.46 kW	DN12	
004	150 mm	60 W/m²	51 m	8 m²	0.46 kW	DN12	
005	150 mm	60 W/m²	59 m	9 m²	0.53 kW	DN12	
006	150 mm	60 W/m²	47 m	7 m²	0.42 kW	DN12	
007	150 mm	60 W/m²	63 m	9 m²	0.57 kW	DN12	
			429 m	61 m²	3.68 kW		
Gólfhitakista 1							
101	150 mm	60 W/m²	75 m	11 m²	0.68 kW	DN12	
102	150 mm	60 W/m²	81 m	12 m²	0.73 kW	DN12	
103	150 mm	60 W/m²	73 m	11 m²	0.66 kW	DN12	
104	150 mm	60 W/m²	52 m	8 m²	0.47 kW	DN12	
105	150 mm	60 W/m²	58 m	9 m²	0.52 kW	DN12	
106	150 mm	60 W/m²	33 m	5 m²	0.30 kW	DN12	
107	150 mm	60 W/m²	25 m	4 m²	0.23 kW	DN12	
			397 m	60 m²	3.57 kW		
Gólfhitakista 2							
2HKL			18 m				
201	150 mm	60 W/m²	76 m	11 m²	0.68 kW	DN12	
202	150 mm	60 W/m²	77 m	12 m²	0.69 kW	DN12	
203	150 mm	60 W/m²	68 m	10 m²	0.61 kW	DN12	
204	150 mm	60 W/m²	47 m	7 m²	0.42 kW	DN12	
205	150 mm	60 W/m²	76 m	11 m²	0.68 kW	DN12	
206	150 mm	60 W/m²	38 m	6 m²	0.34 kW	DN12	
			400 m	57 m²	3.44 kW		