





Bláttún 49

ARTUN HÖNNUNARSTÓÐA: KT.
SERUÐPÓÐRÁTTUR EFTIR SAMBÆMI VÍÐ ADALUPPÓÐRÆTTI.

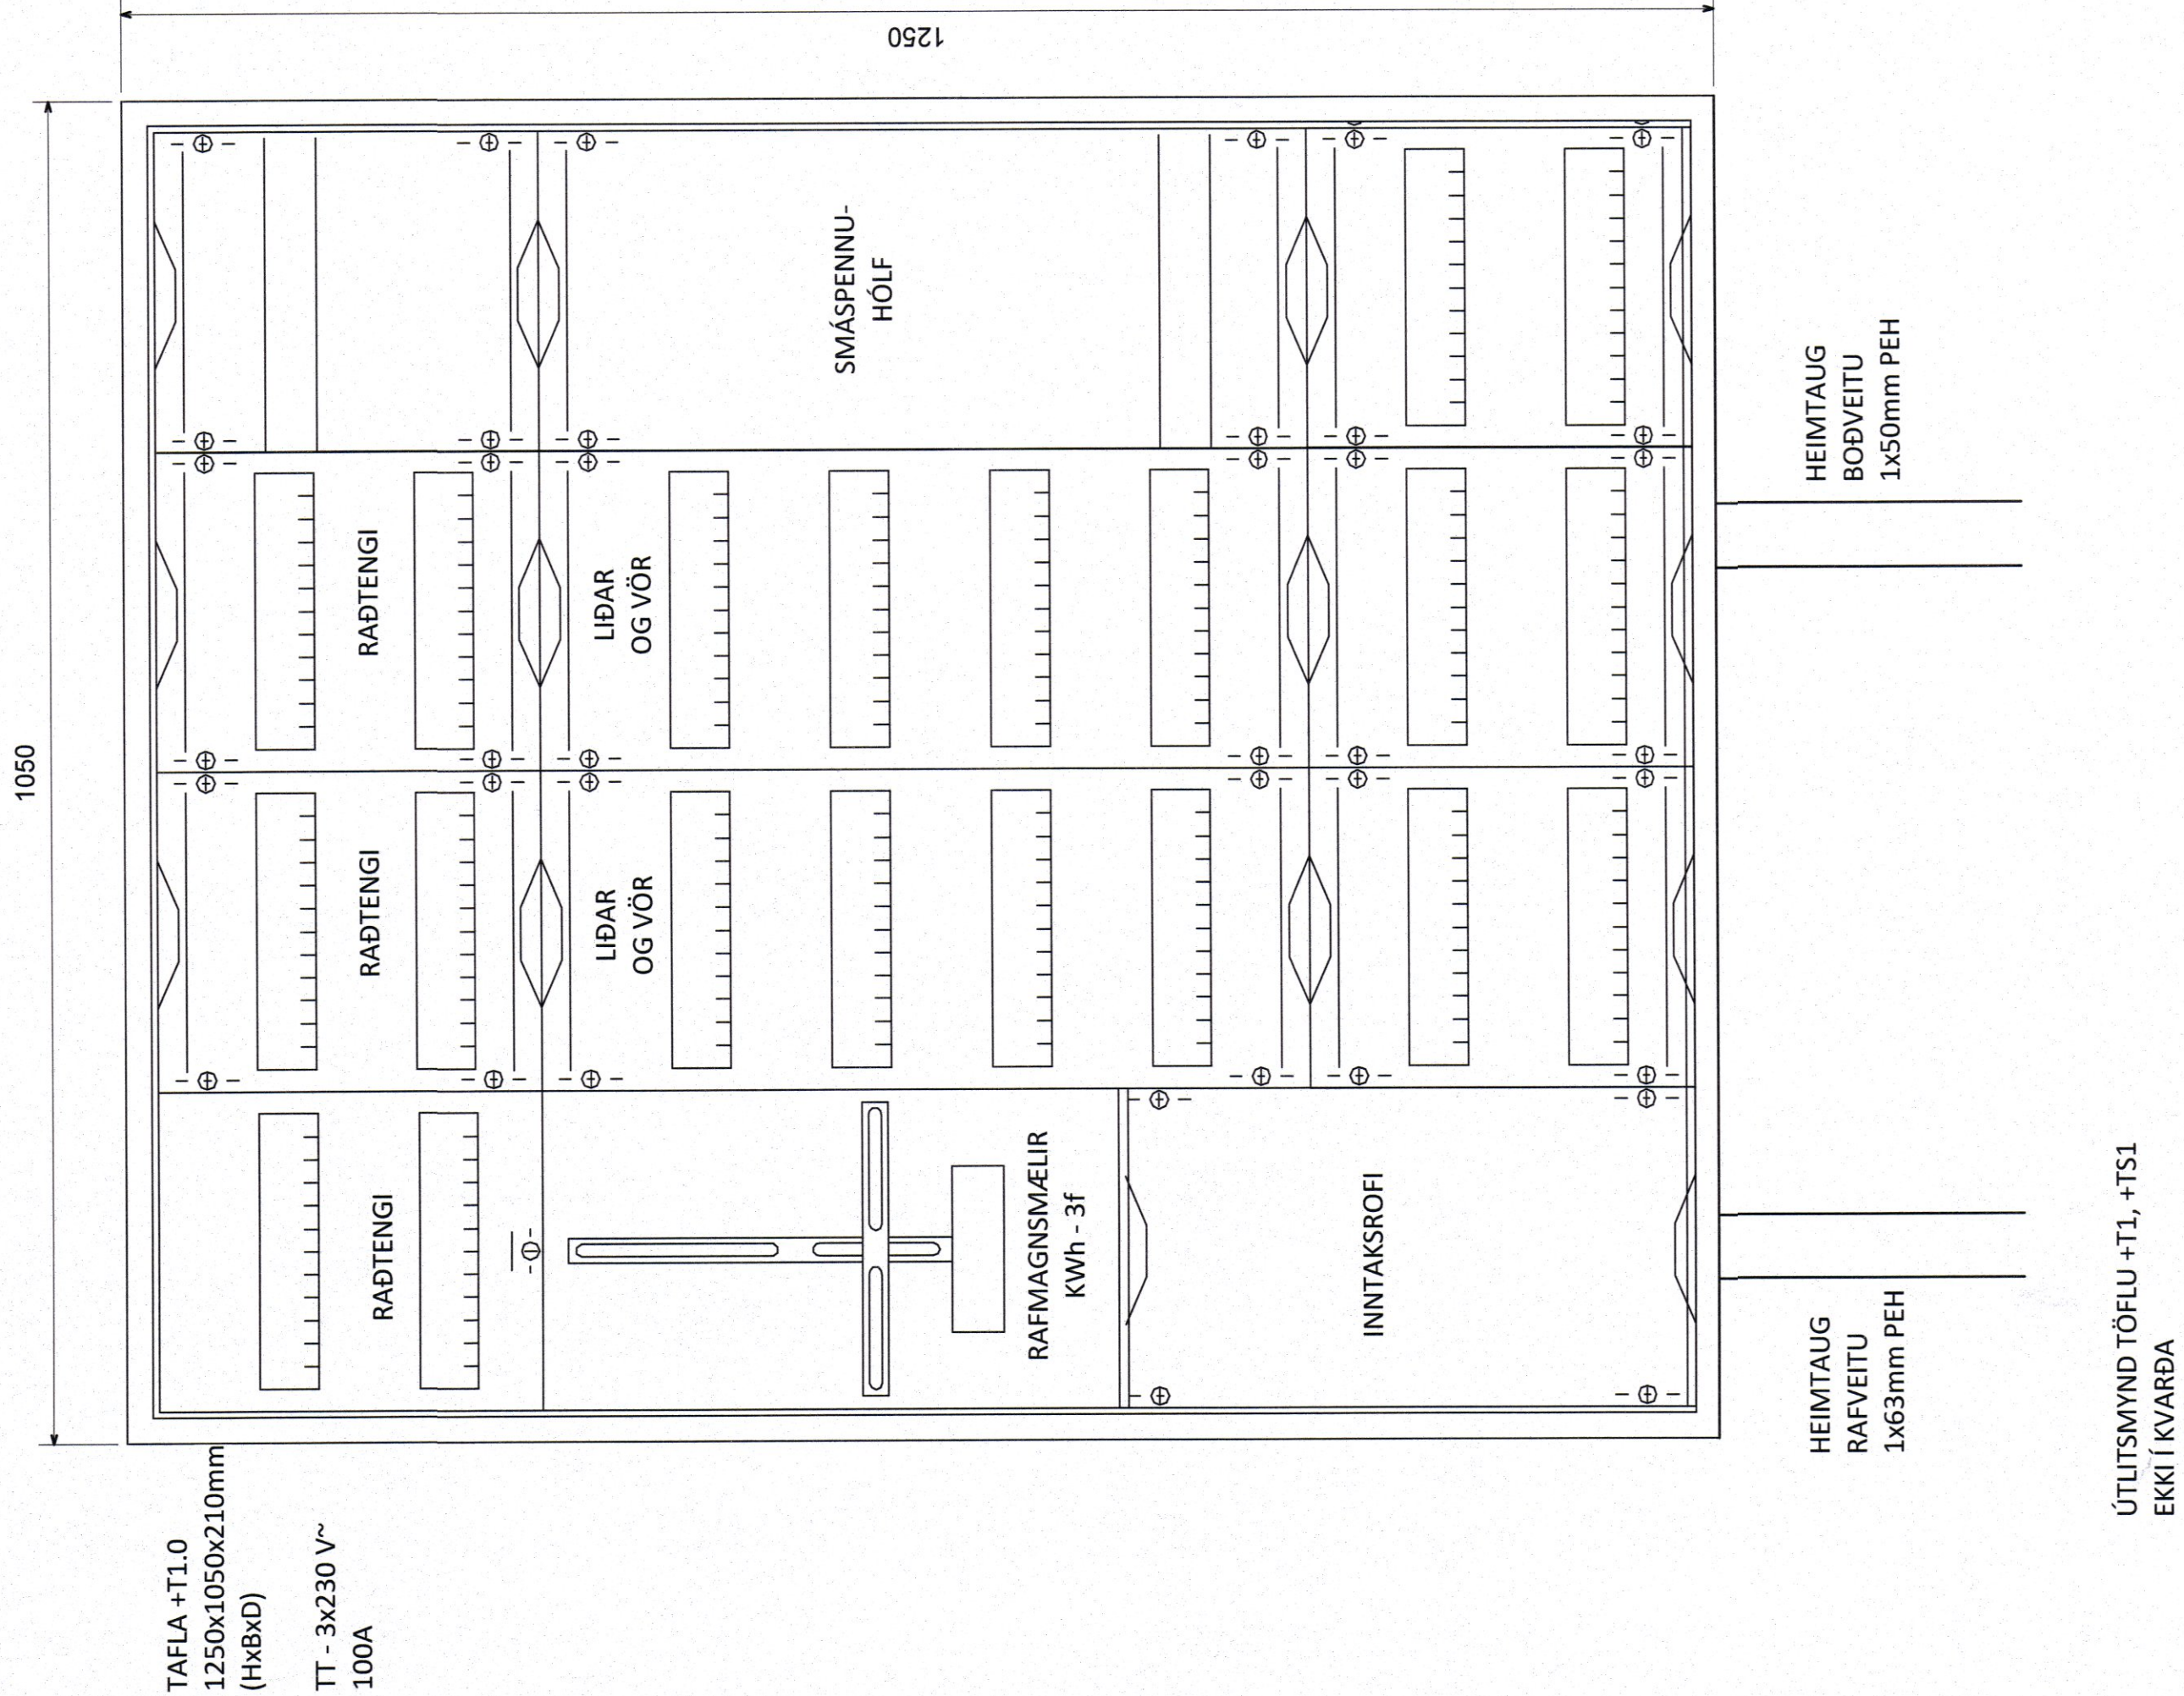

TAFLA +T1.0
1250x1050x210mm
(Hx8xD)
TT - 3x230 V~
100A

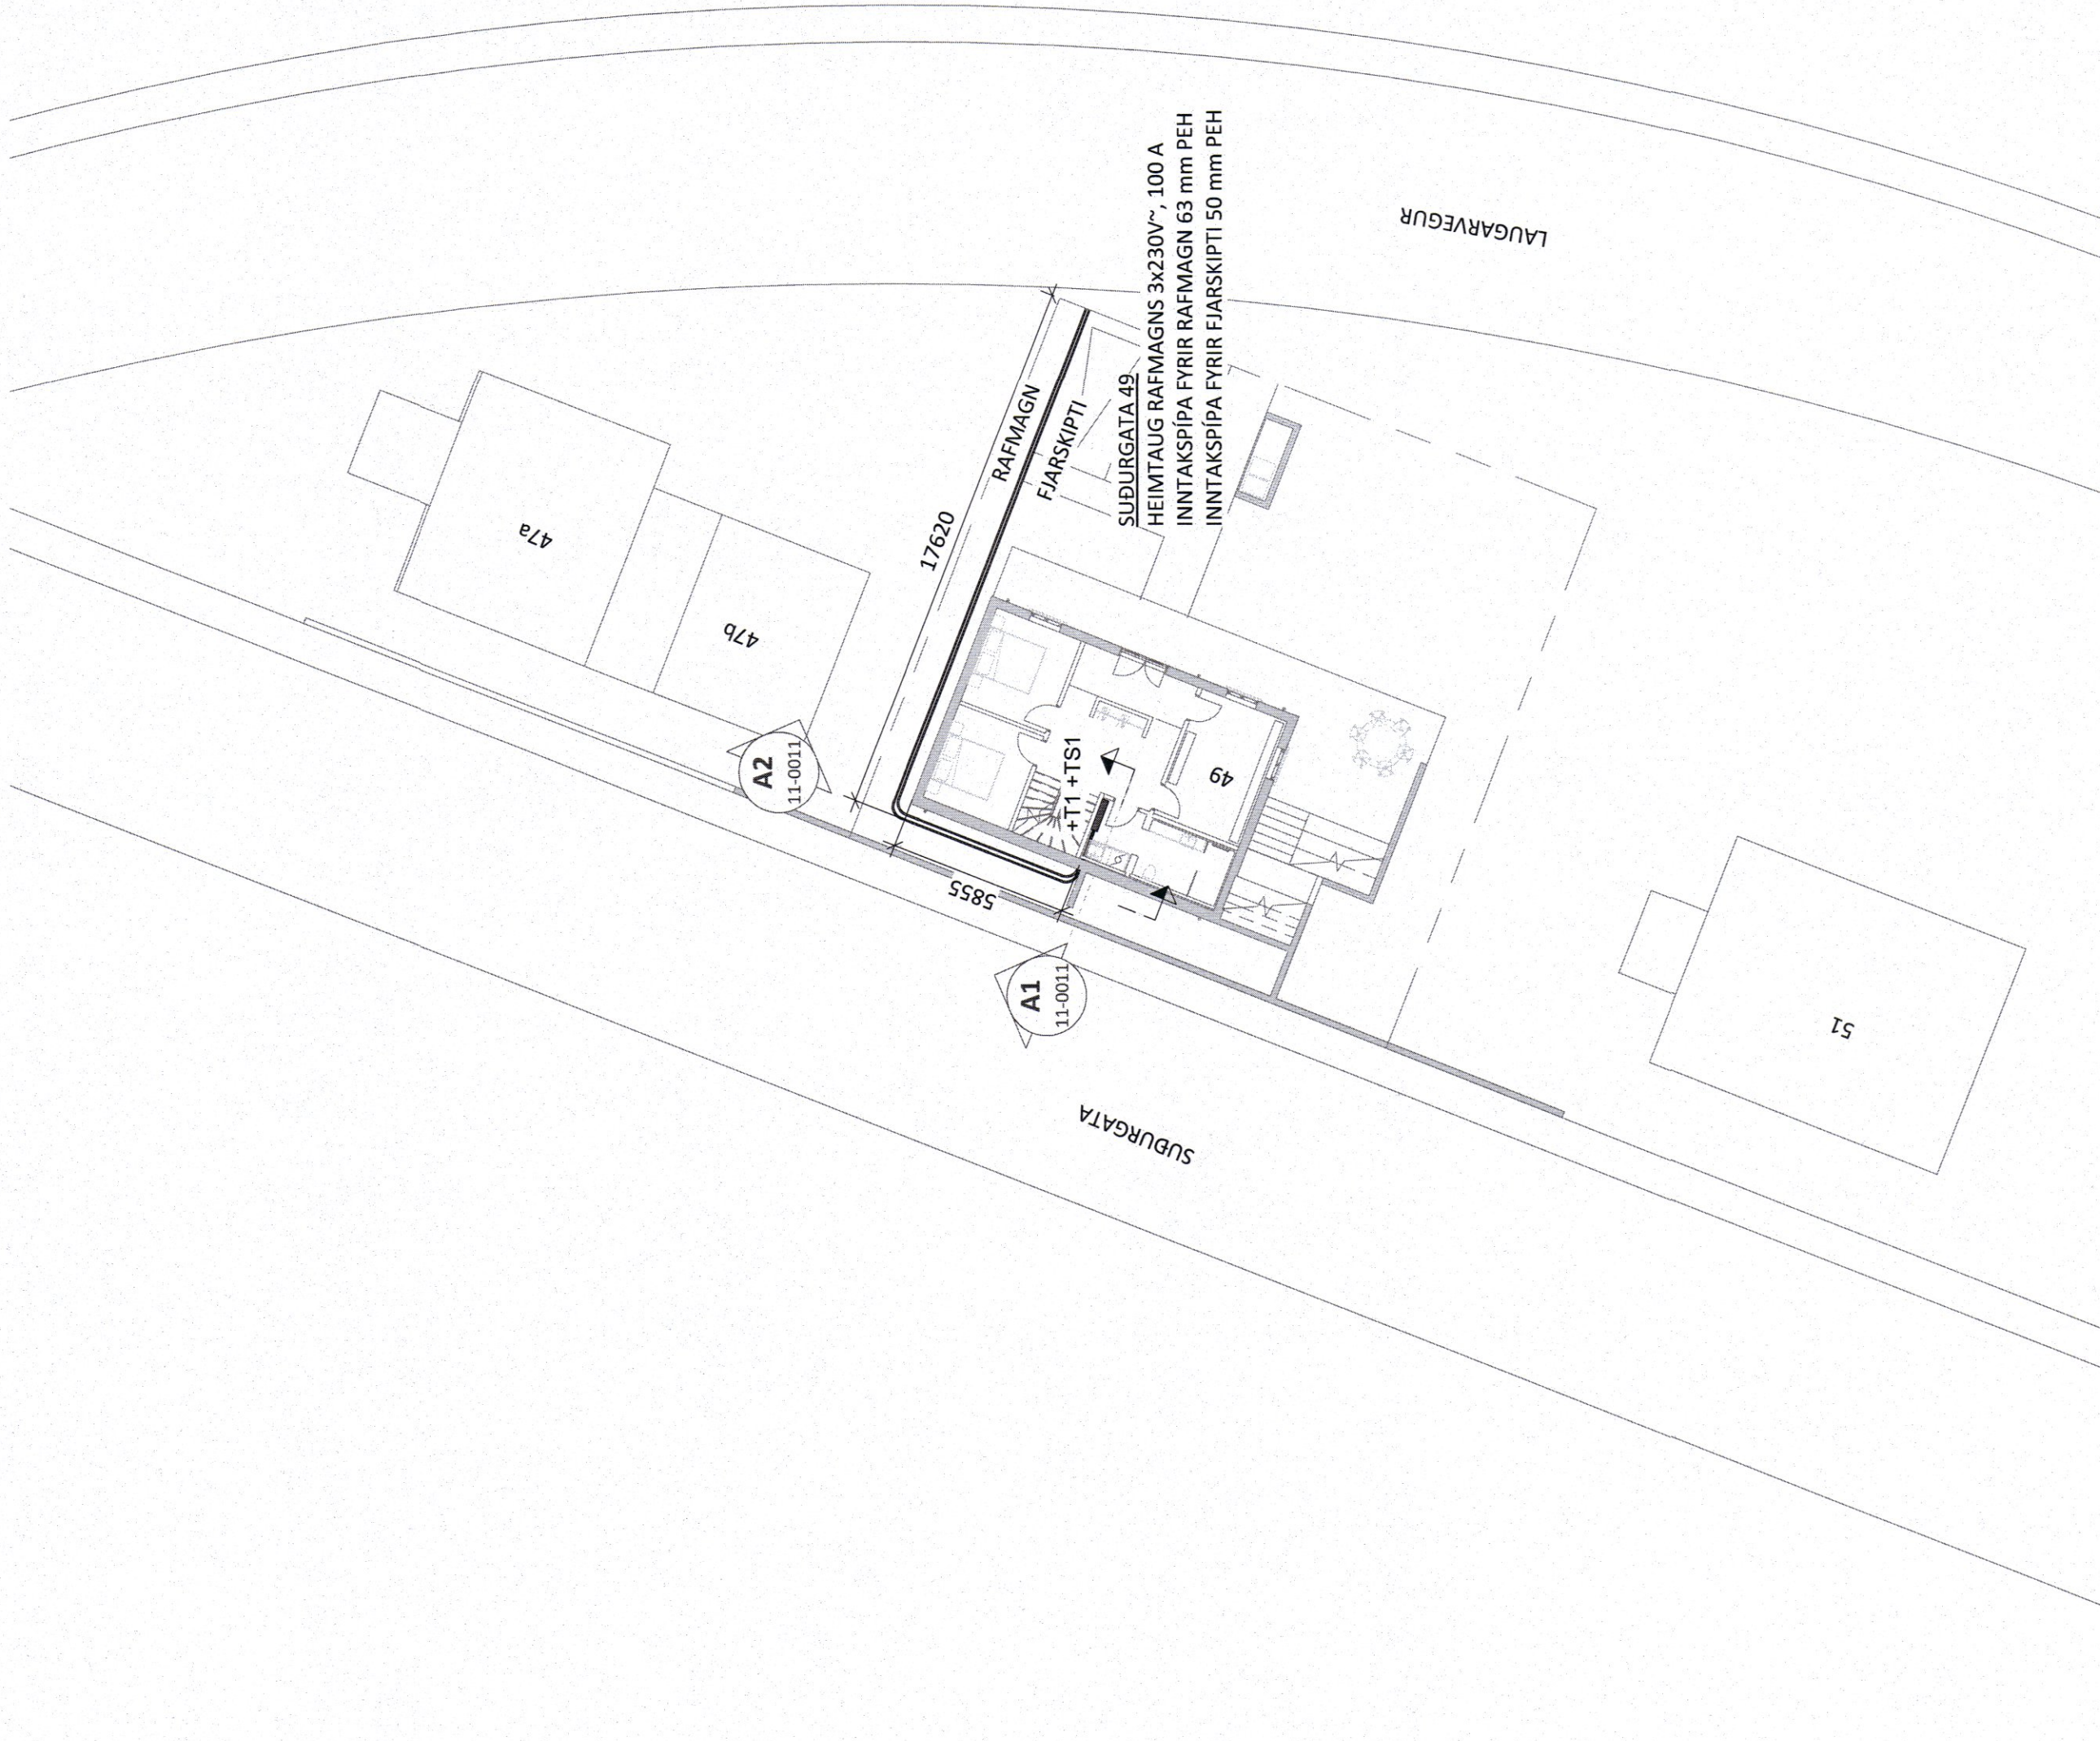

AFSTÖÐUMYND
1:200

A	25.04.23	PAG	UPPÆRD TEKNING
NR.	DAGS	YF.	LÝSING



SUBURGATA 49 SIGLUFJÓRDUR
ÍBUDARHÚS

HEIMTAUGAR OG EINLÍNUTEKNINGAR
AFSTÖÐUMYND
ÚTLITSMYND TÖFLU +T1, +TS1

SAMÞYKKT: Pn Björk Samundadóttir KT. 280787-3028

HÖNNUÐUR VEFHAFIÐ DAGS ÚTG. DAGS BRETTI:

PBS thb@ferill.is 03.04.23 25.04.23

NR. (A1) VERNIR 23009 11-0010 BRETTI:

Ferill ehf. Mörkín 1. 108 Reykjavík Sími: 575 1600 www.ferill.is