
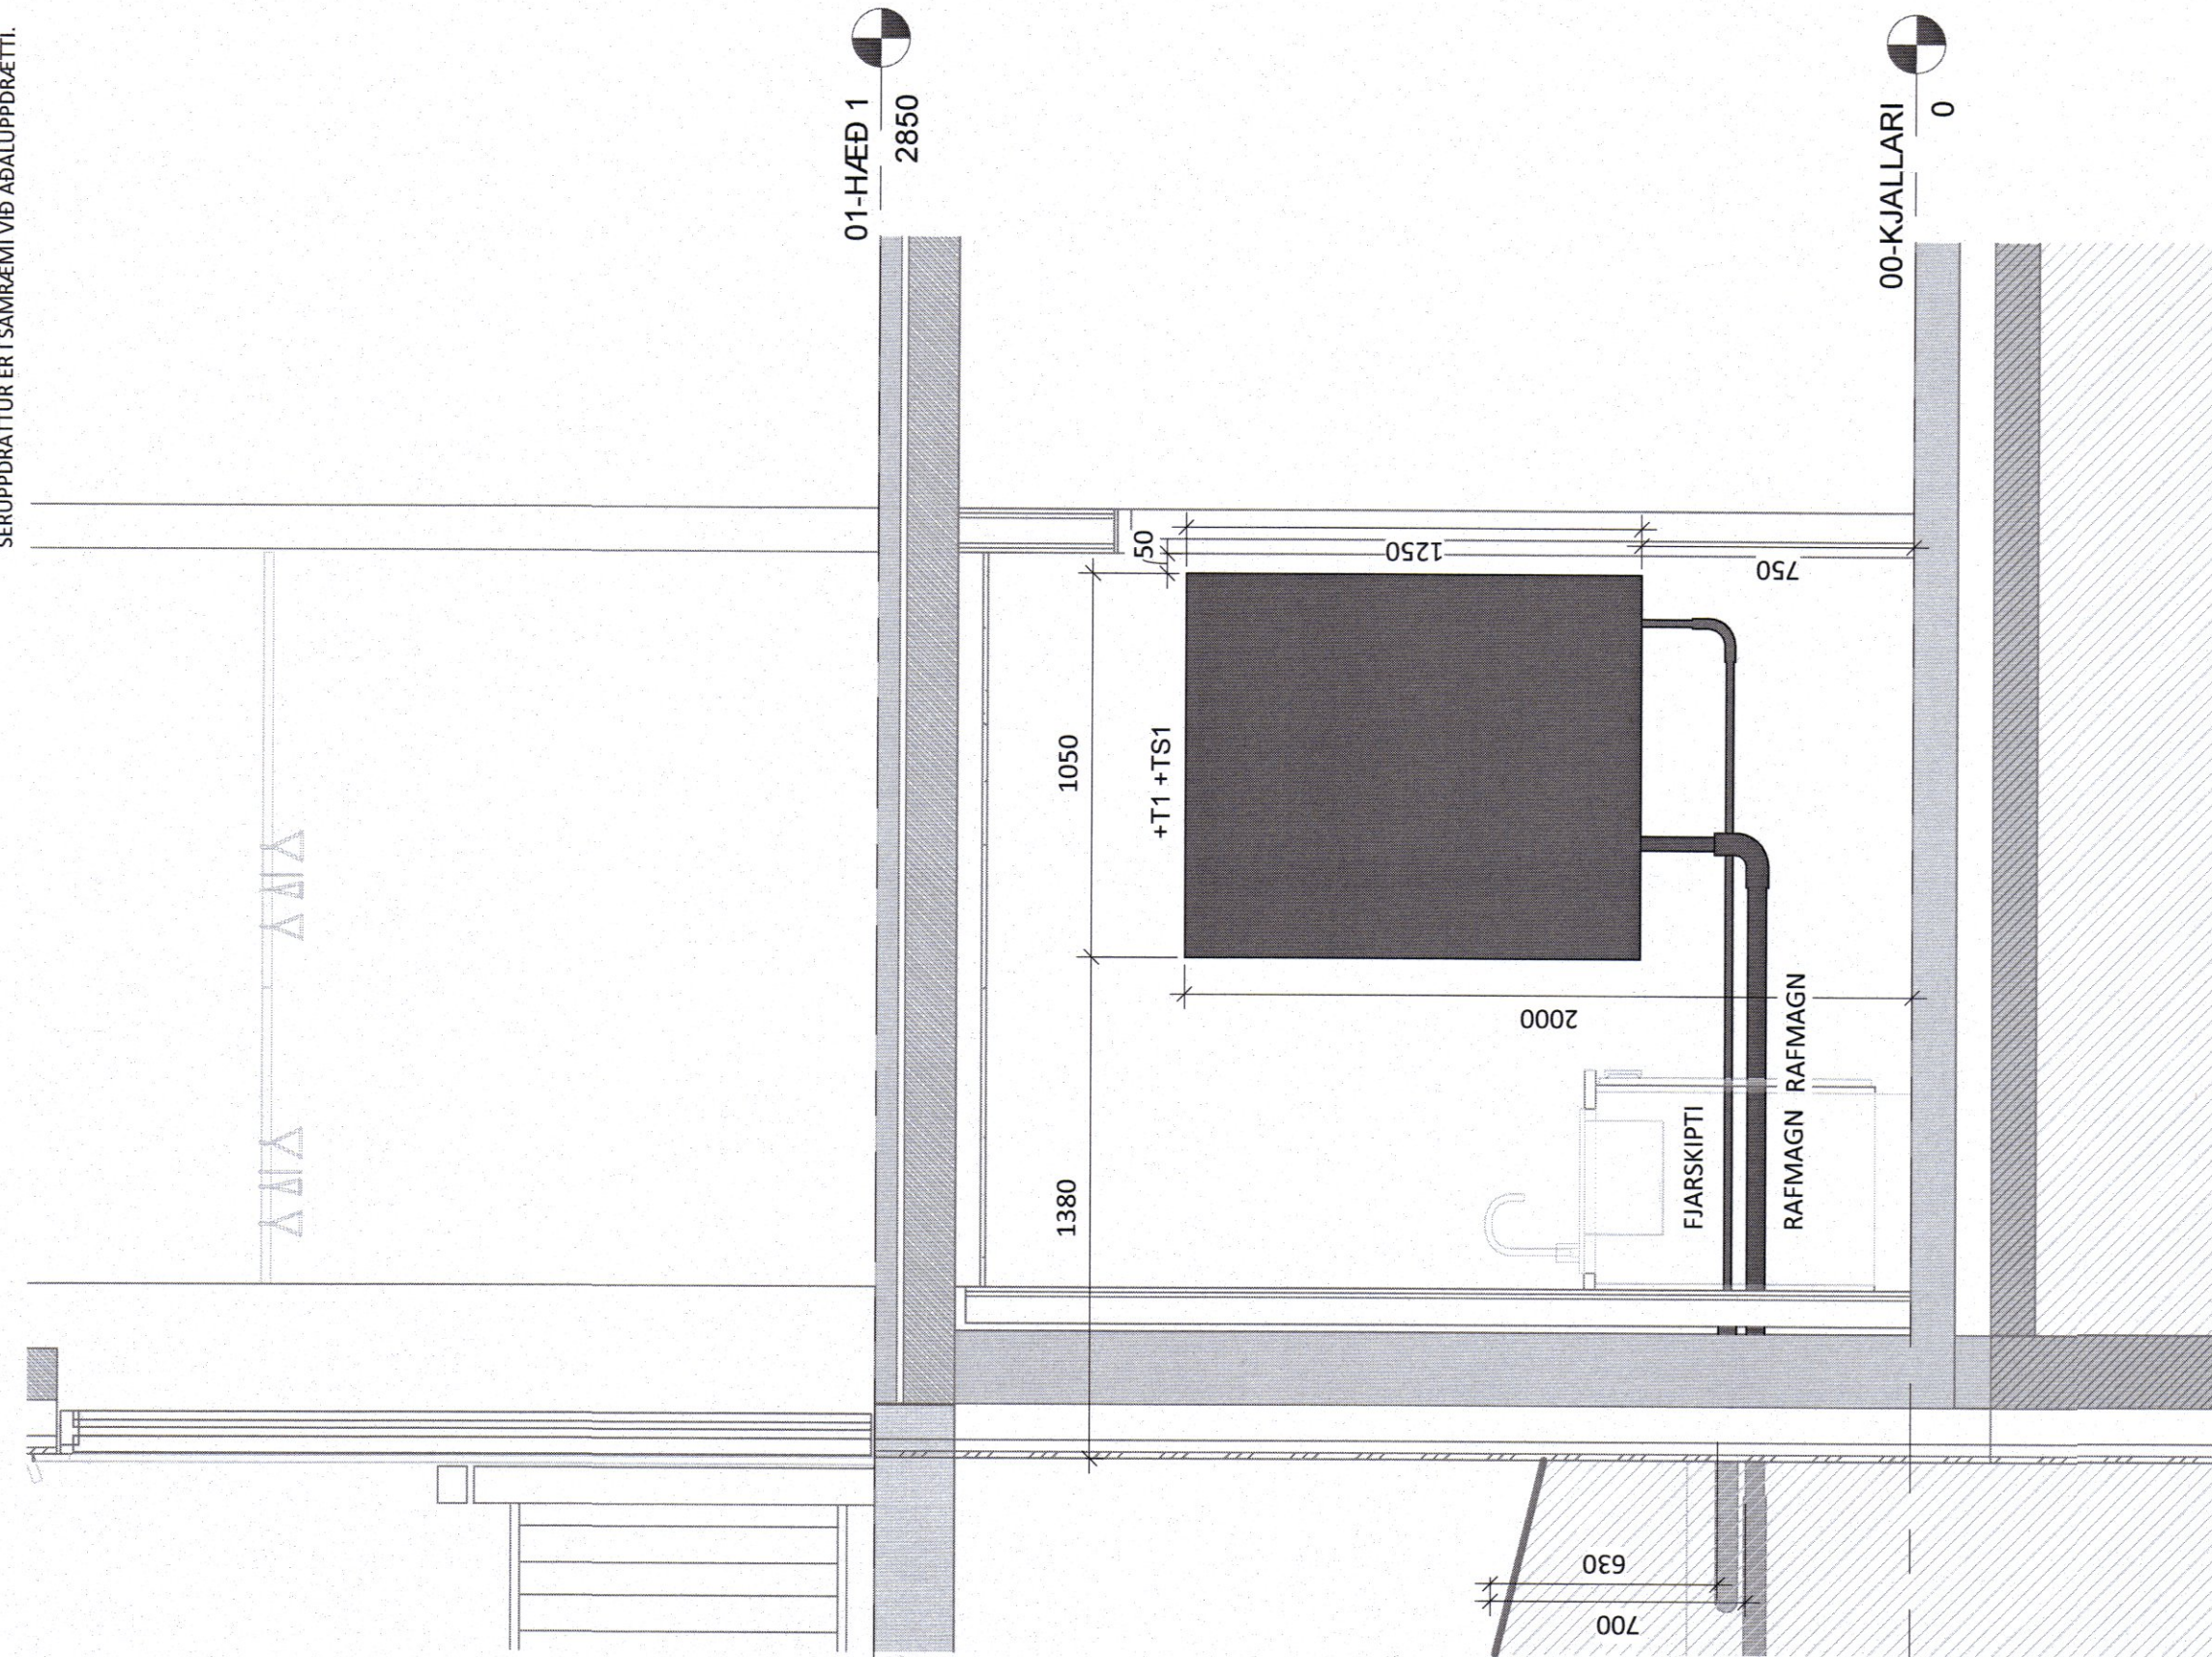


Blaugnes M
KT. 2017-07-3159


ARTIUN HÖNNUNARSTÓÐAR
SERUPPRÁTTUR ERI SAMRÆMI VIB ADALUPPRÆTTI.

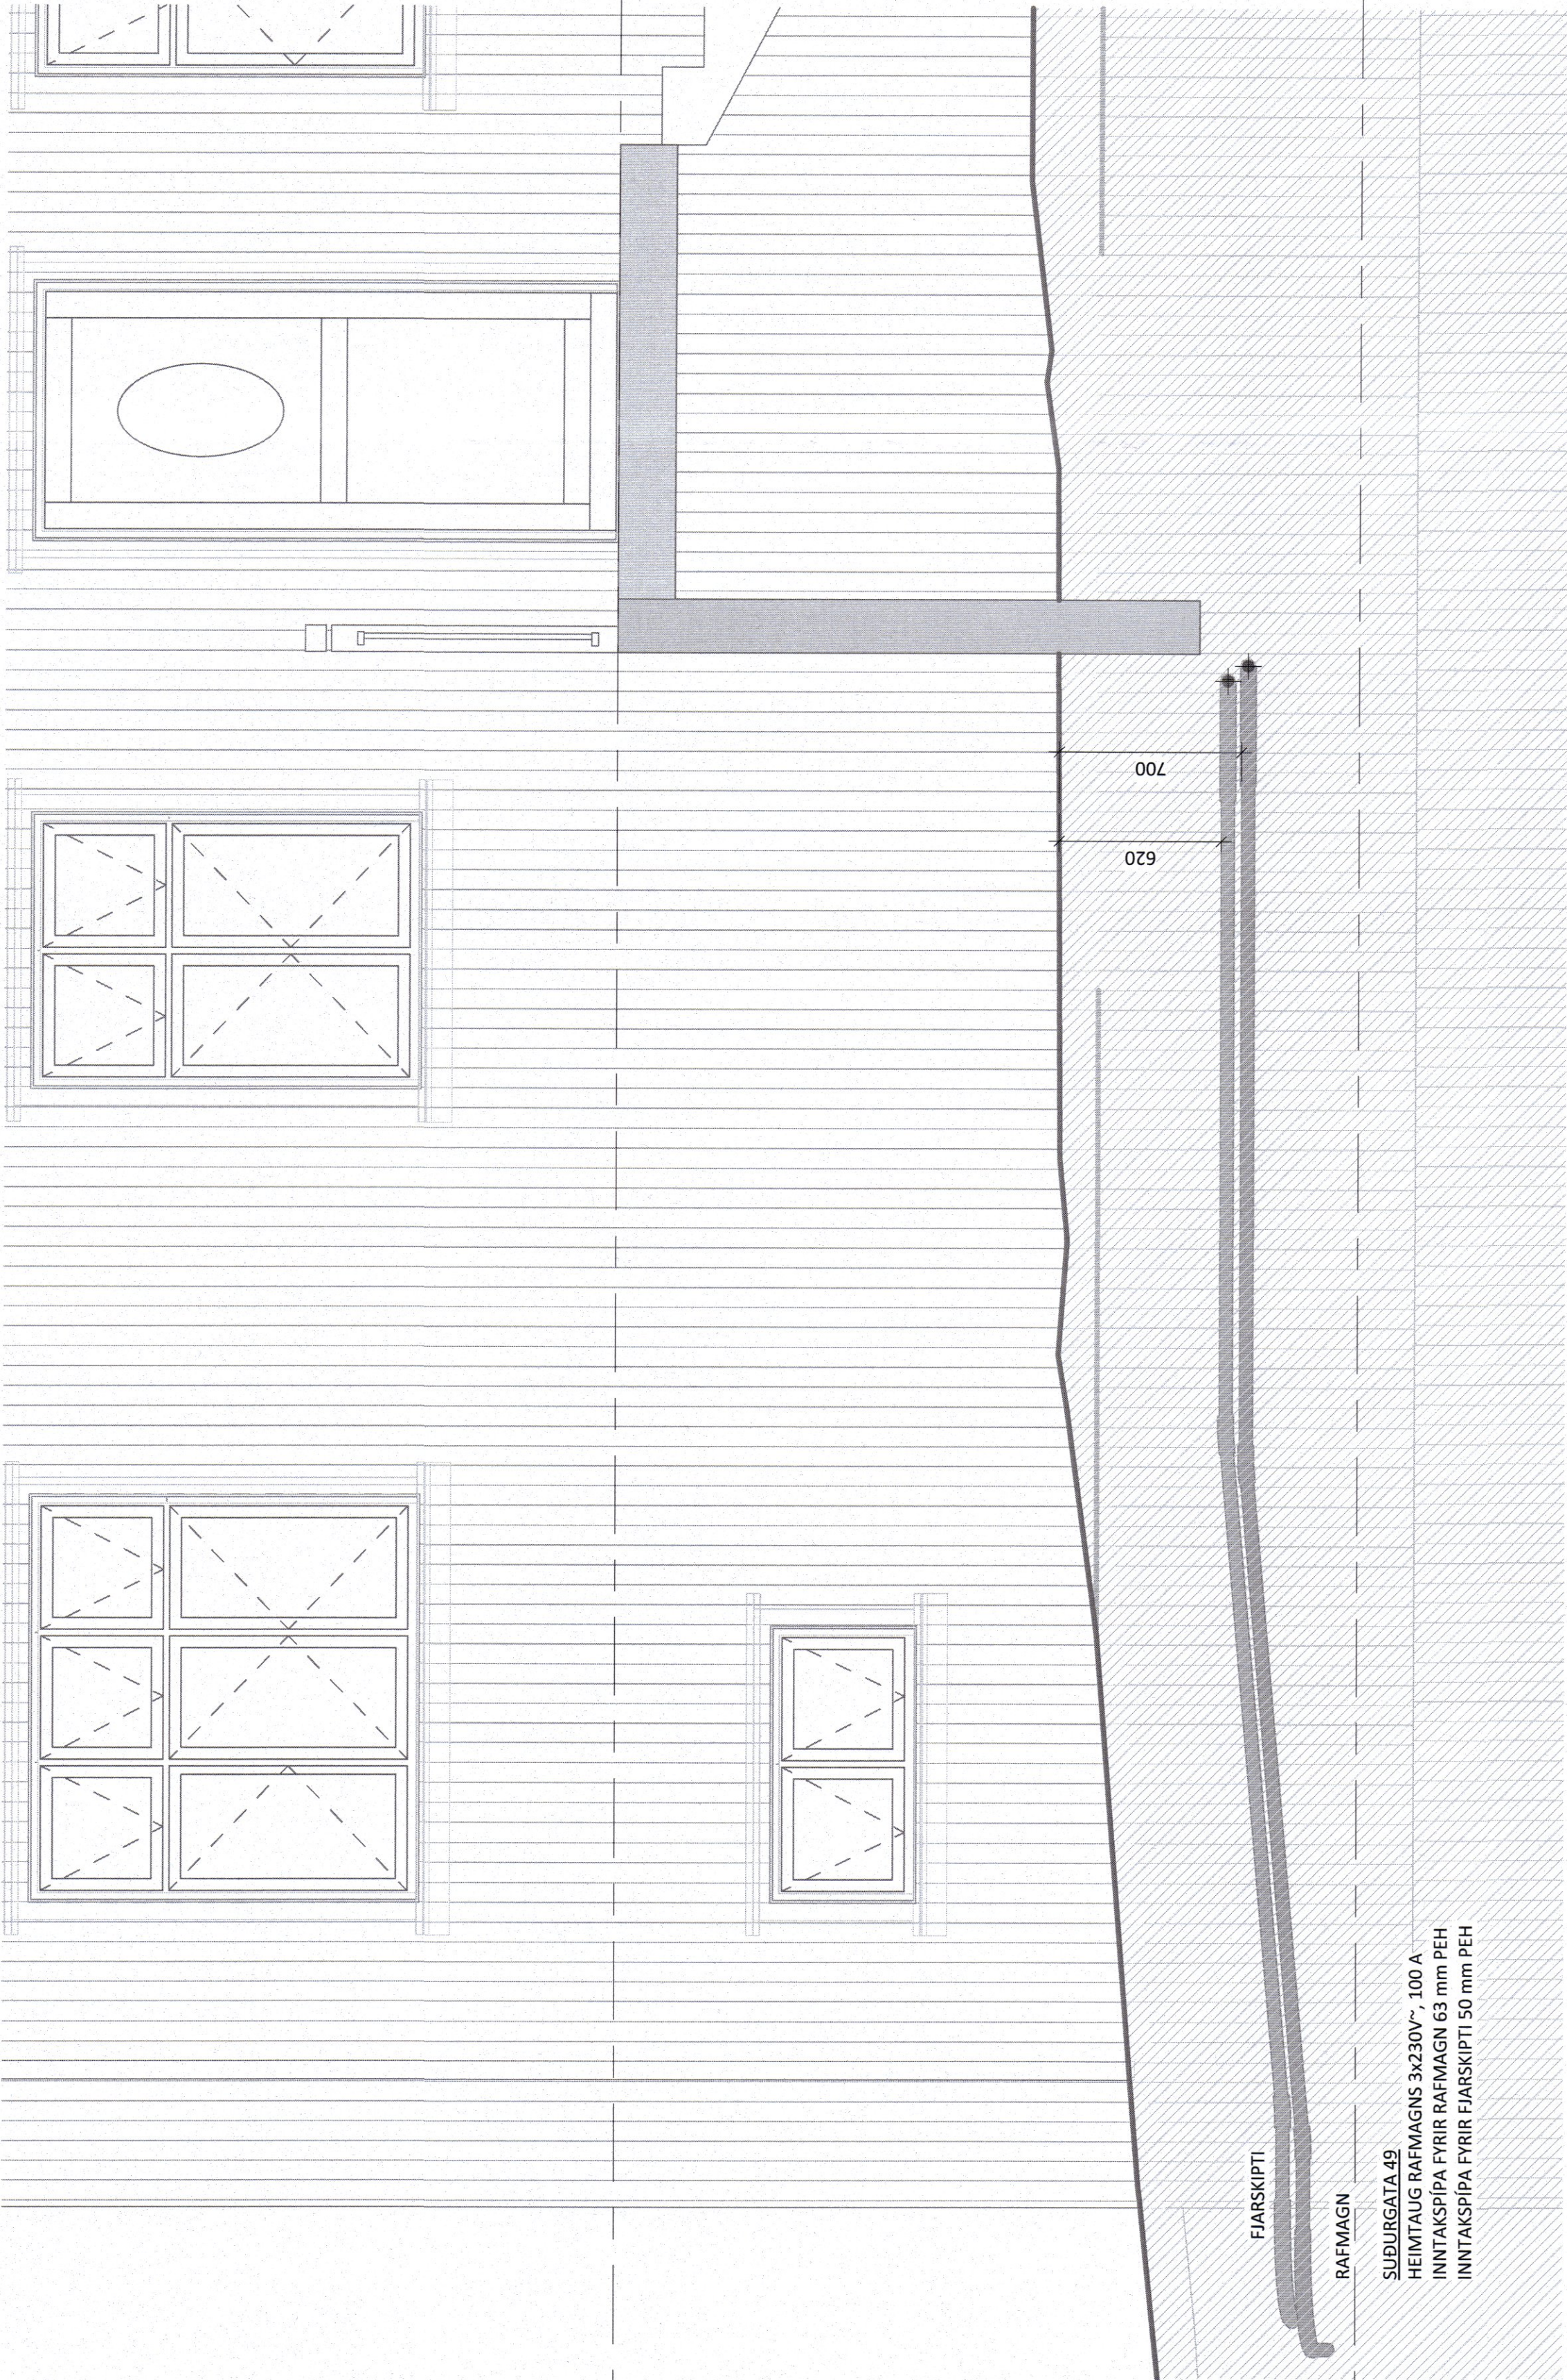

SNÍÐ A1
1:20

SNÍÐ A2
1:20

A 25.04.23 PAG UPPFÆRÐ TEIKNING
NR. DAGS YF. LYSING

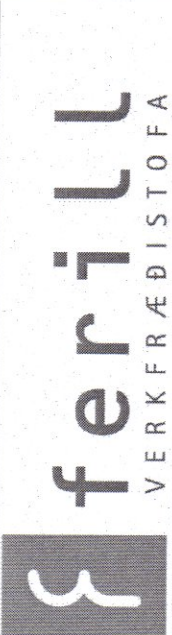

SUÐURGATA 49
IBÚÐARHÚS

HEIMTAUGAR OG EINLUNUTEIKNINGAR
SNÍÐMYNDIR INNTAKSLAGNA

SAMPRYKKT: Þóro Björk Sampryktun KT 280787-3029	h-s		
HÖNNUNUR	YFIRARND	DAGS ÚTG	DAGS BRET
ÞBS	PAG	03.04.23	25.04.23
MRV (A1)	VERND	VERND	BRETT
1:20	23009	11-0011	A
Ferill ehf	Mörkn 1 108 Reykjavík	Sími 575 1600	www.ferill.is