



Sæmþykkt í skipulags- og
umhverfisnefnd

9/12 2015

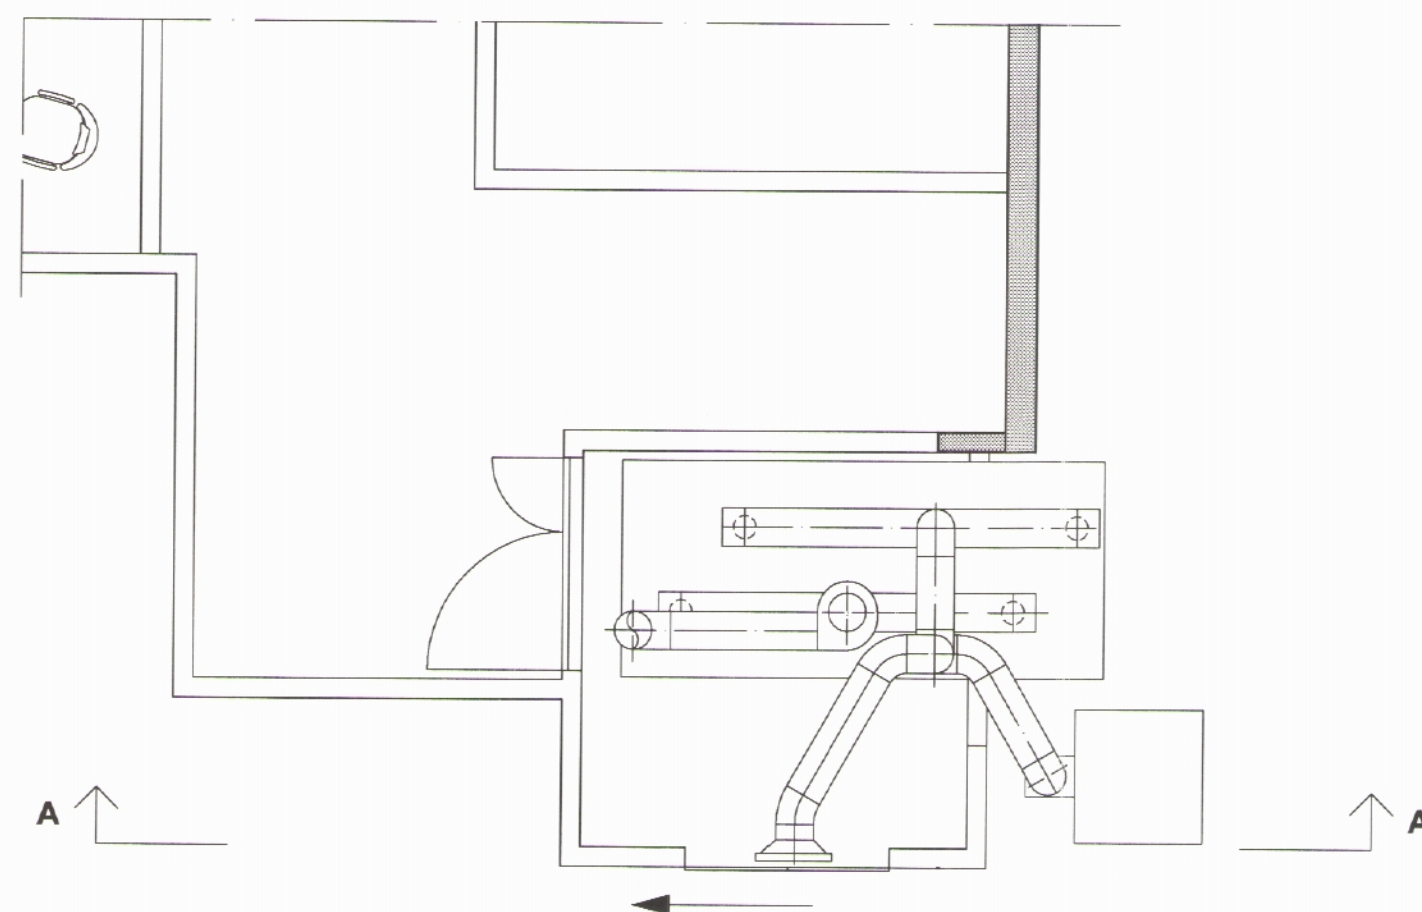

Árman V. E.

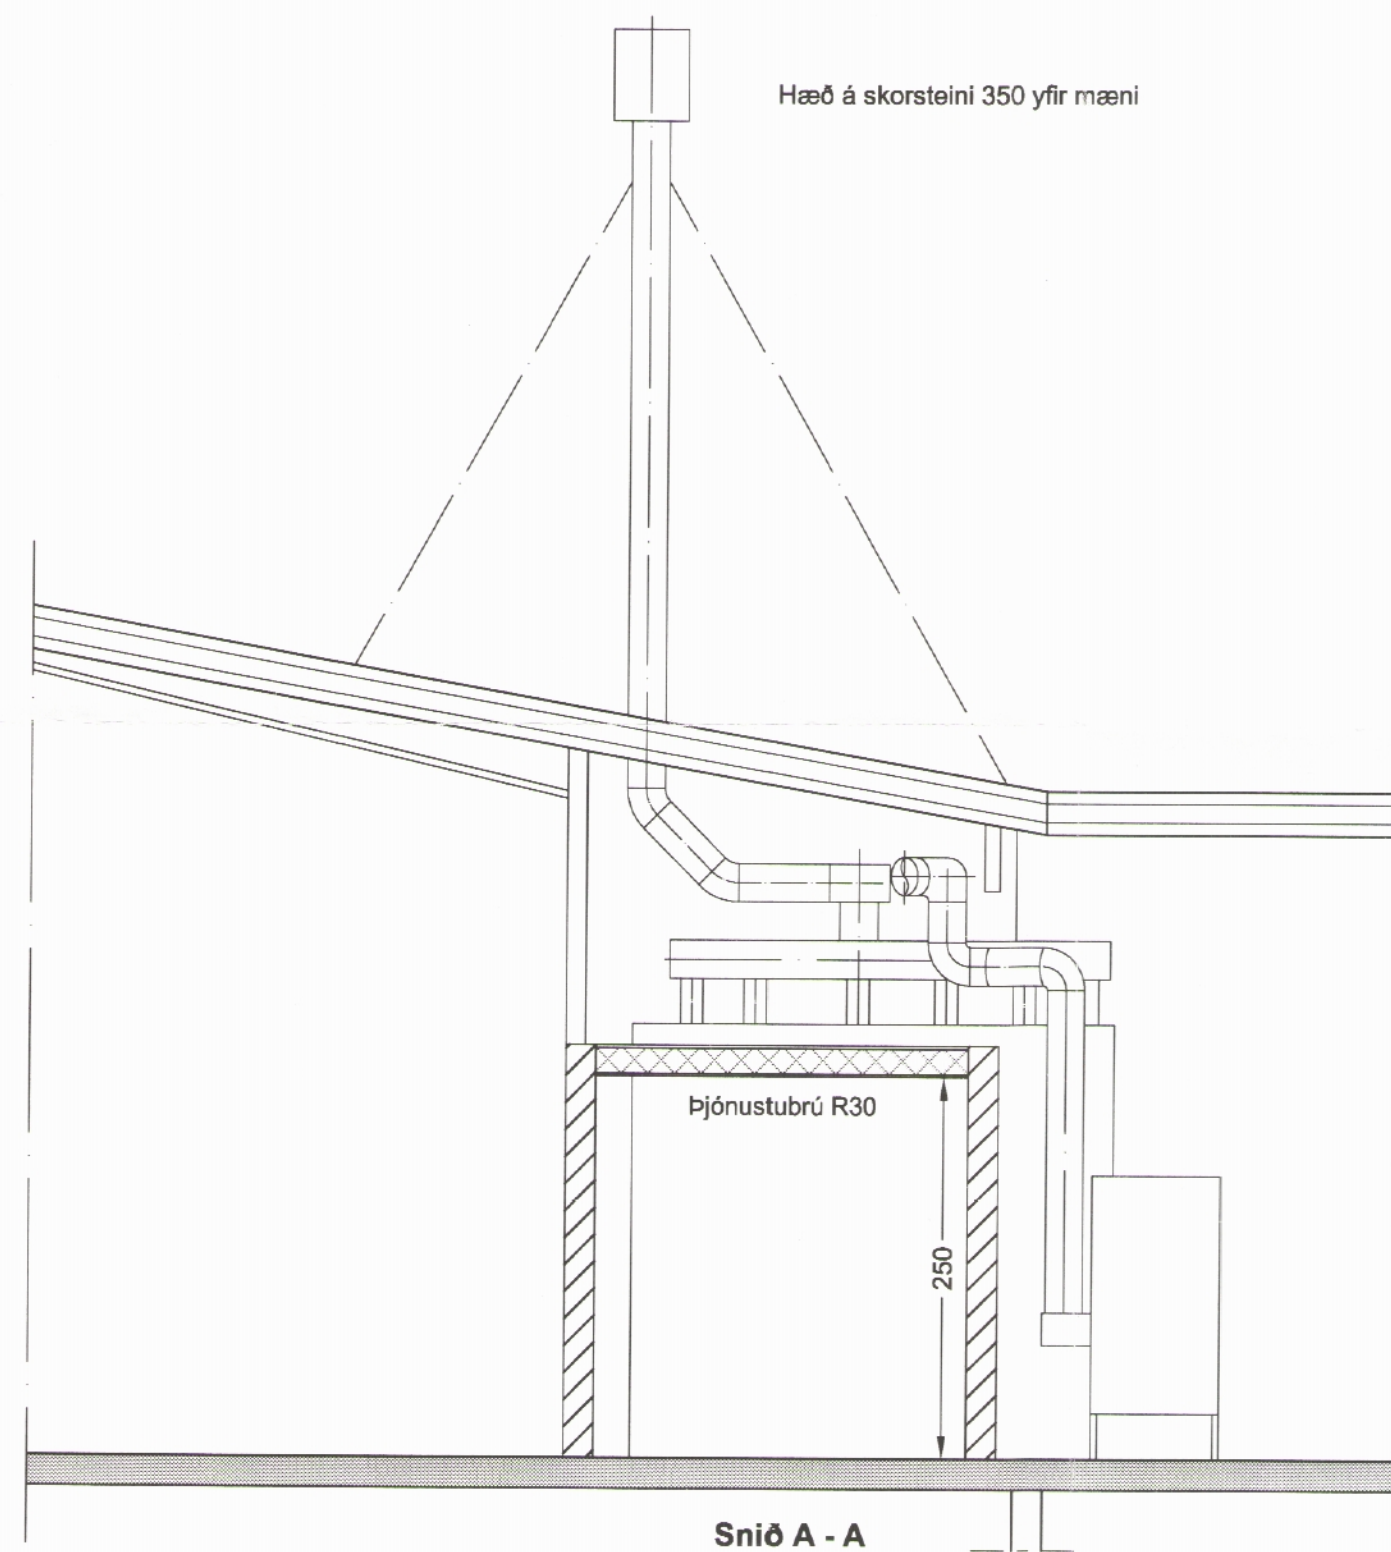

GO
teikningar ehf

Verk:

Egils sjáfarafurðir ehf.
Skorsteinn og reykofn

Grænumýri 16 - 600 Akureyri - sími 896 0788 - netf. goteikn@nett.is

Dags.: 25.11.2015
Teiknað: Guðný
Hannað:
Mælikv.: 1:50
Verk nr.:

Teikning nr. 2 - 111