


GAFI 1:50

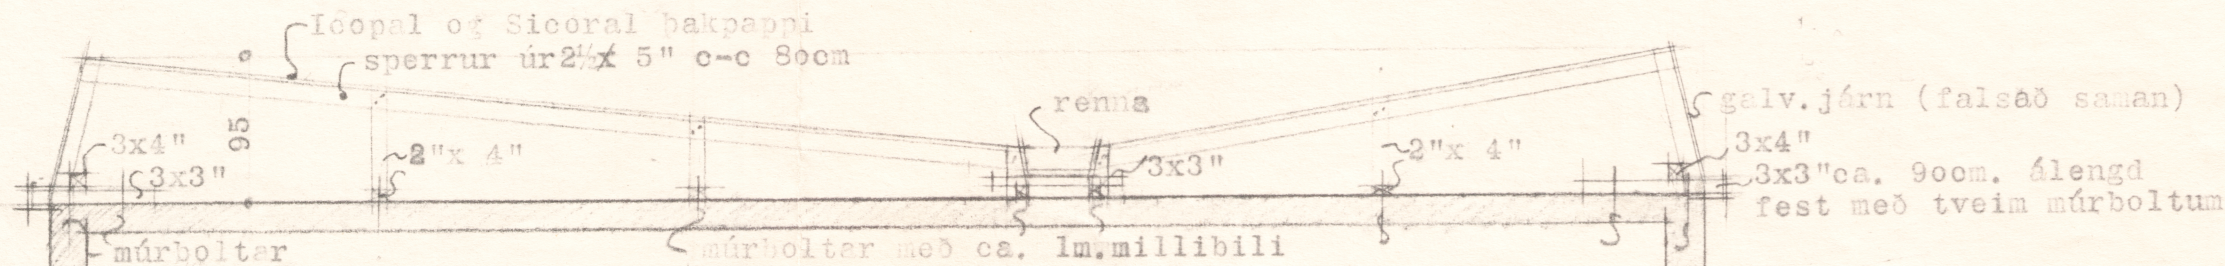

SKURÐUR 1:50

SÍLDARÚTVEGSMENND RÍKISINS
 OG
 VERSLUNARFÉL. SIGLUFJARÐAR
 Breyting á þaki 1:50
 SIGVALDI THORDARSON
 arkitekt

Reykjavík, 12.6.1931

Verkefni nr. 254-11, Teikning nr. 202