


SNID I HERB. 23 C-C

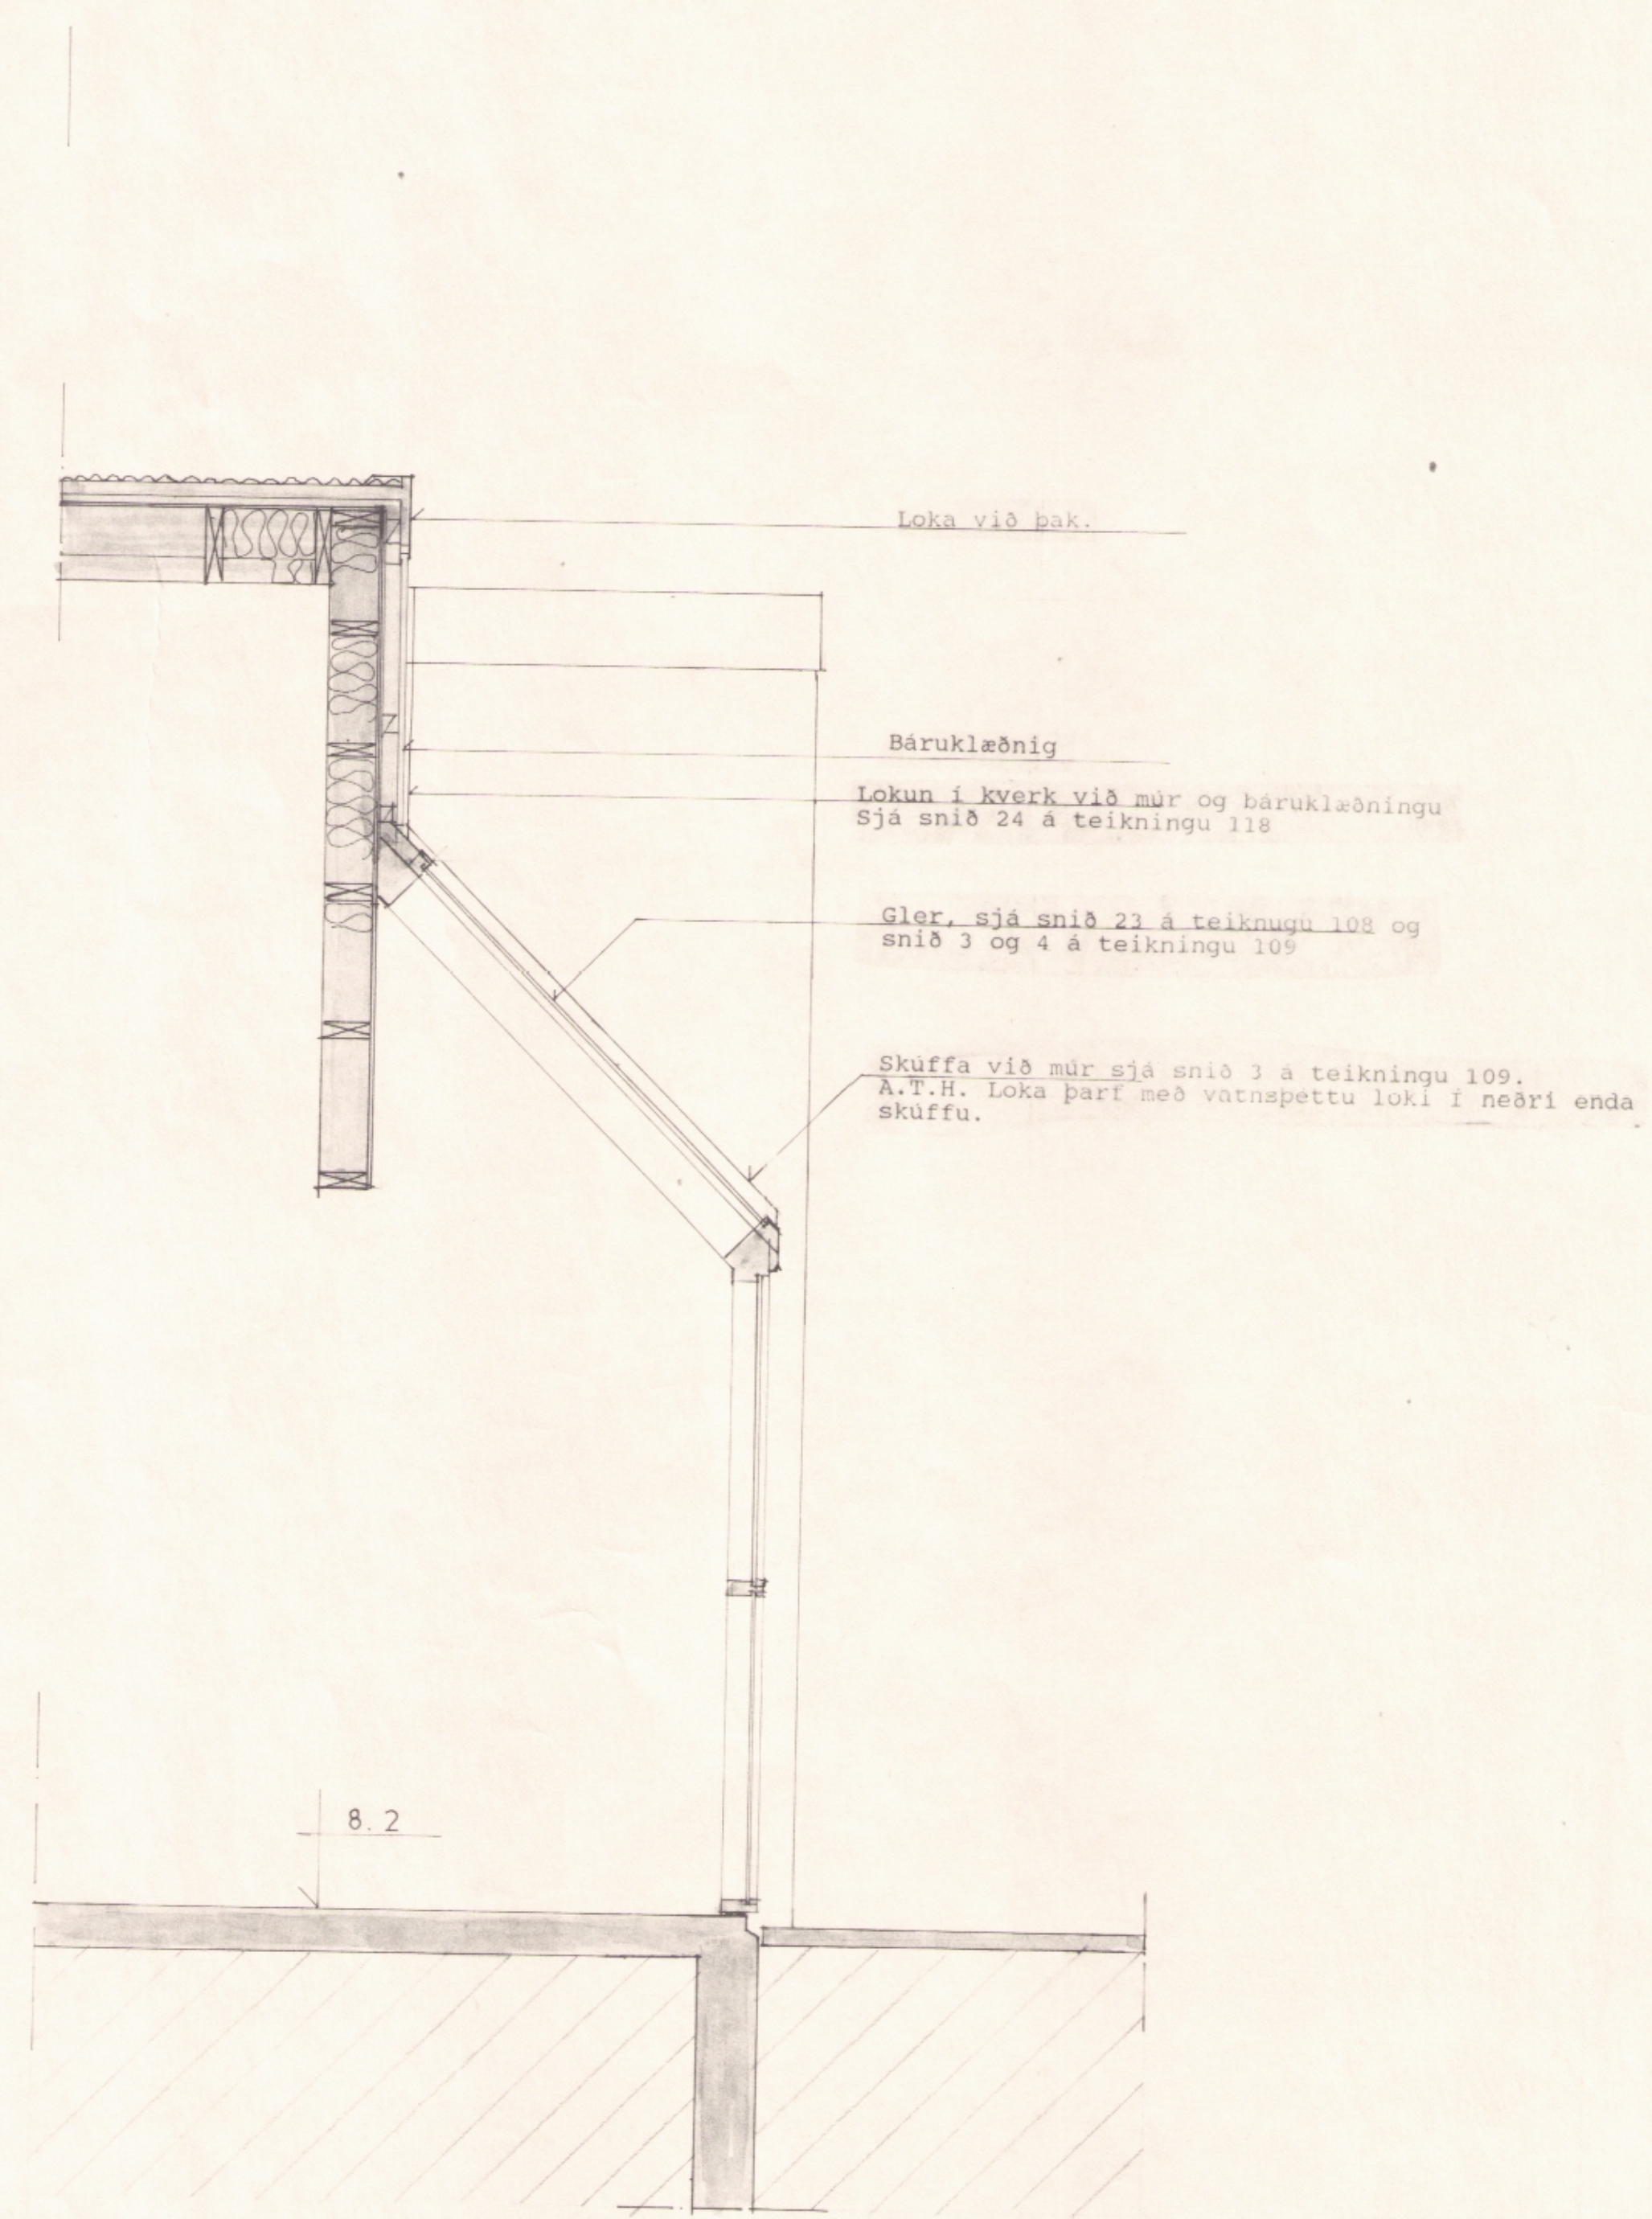

SNID I SÖLSTOFU D-D

VT-TEIKNISTOFAN HF HÖNNUN - RÁÐGJÖF

KIRKJUBRAUT 4 300 AKRANES SIMAR 93-11785, 93-11085

VERKHEITI LEIKSKÓLI  
GÖTUNEITI BREKKUGATA 2  
STAÐUR 580 SIGLUFJÖRDUR

VERKLOUTI YTR FRÁGANGUR  
VERKAFLOU SNIÐ  
DAGS. MARS 1992 TEIKNR 011  
BRETT  
VERK 92.002

