


008645

Samþykkt í skipulags- og umhverfisnefnd

28 / 10 20 20

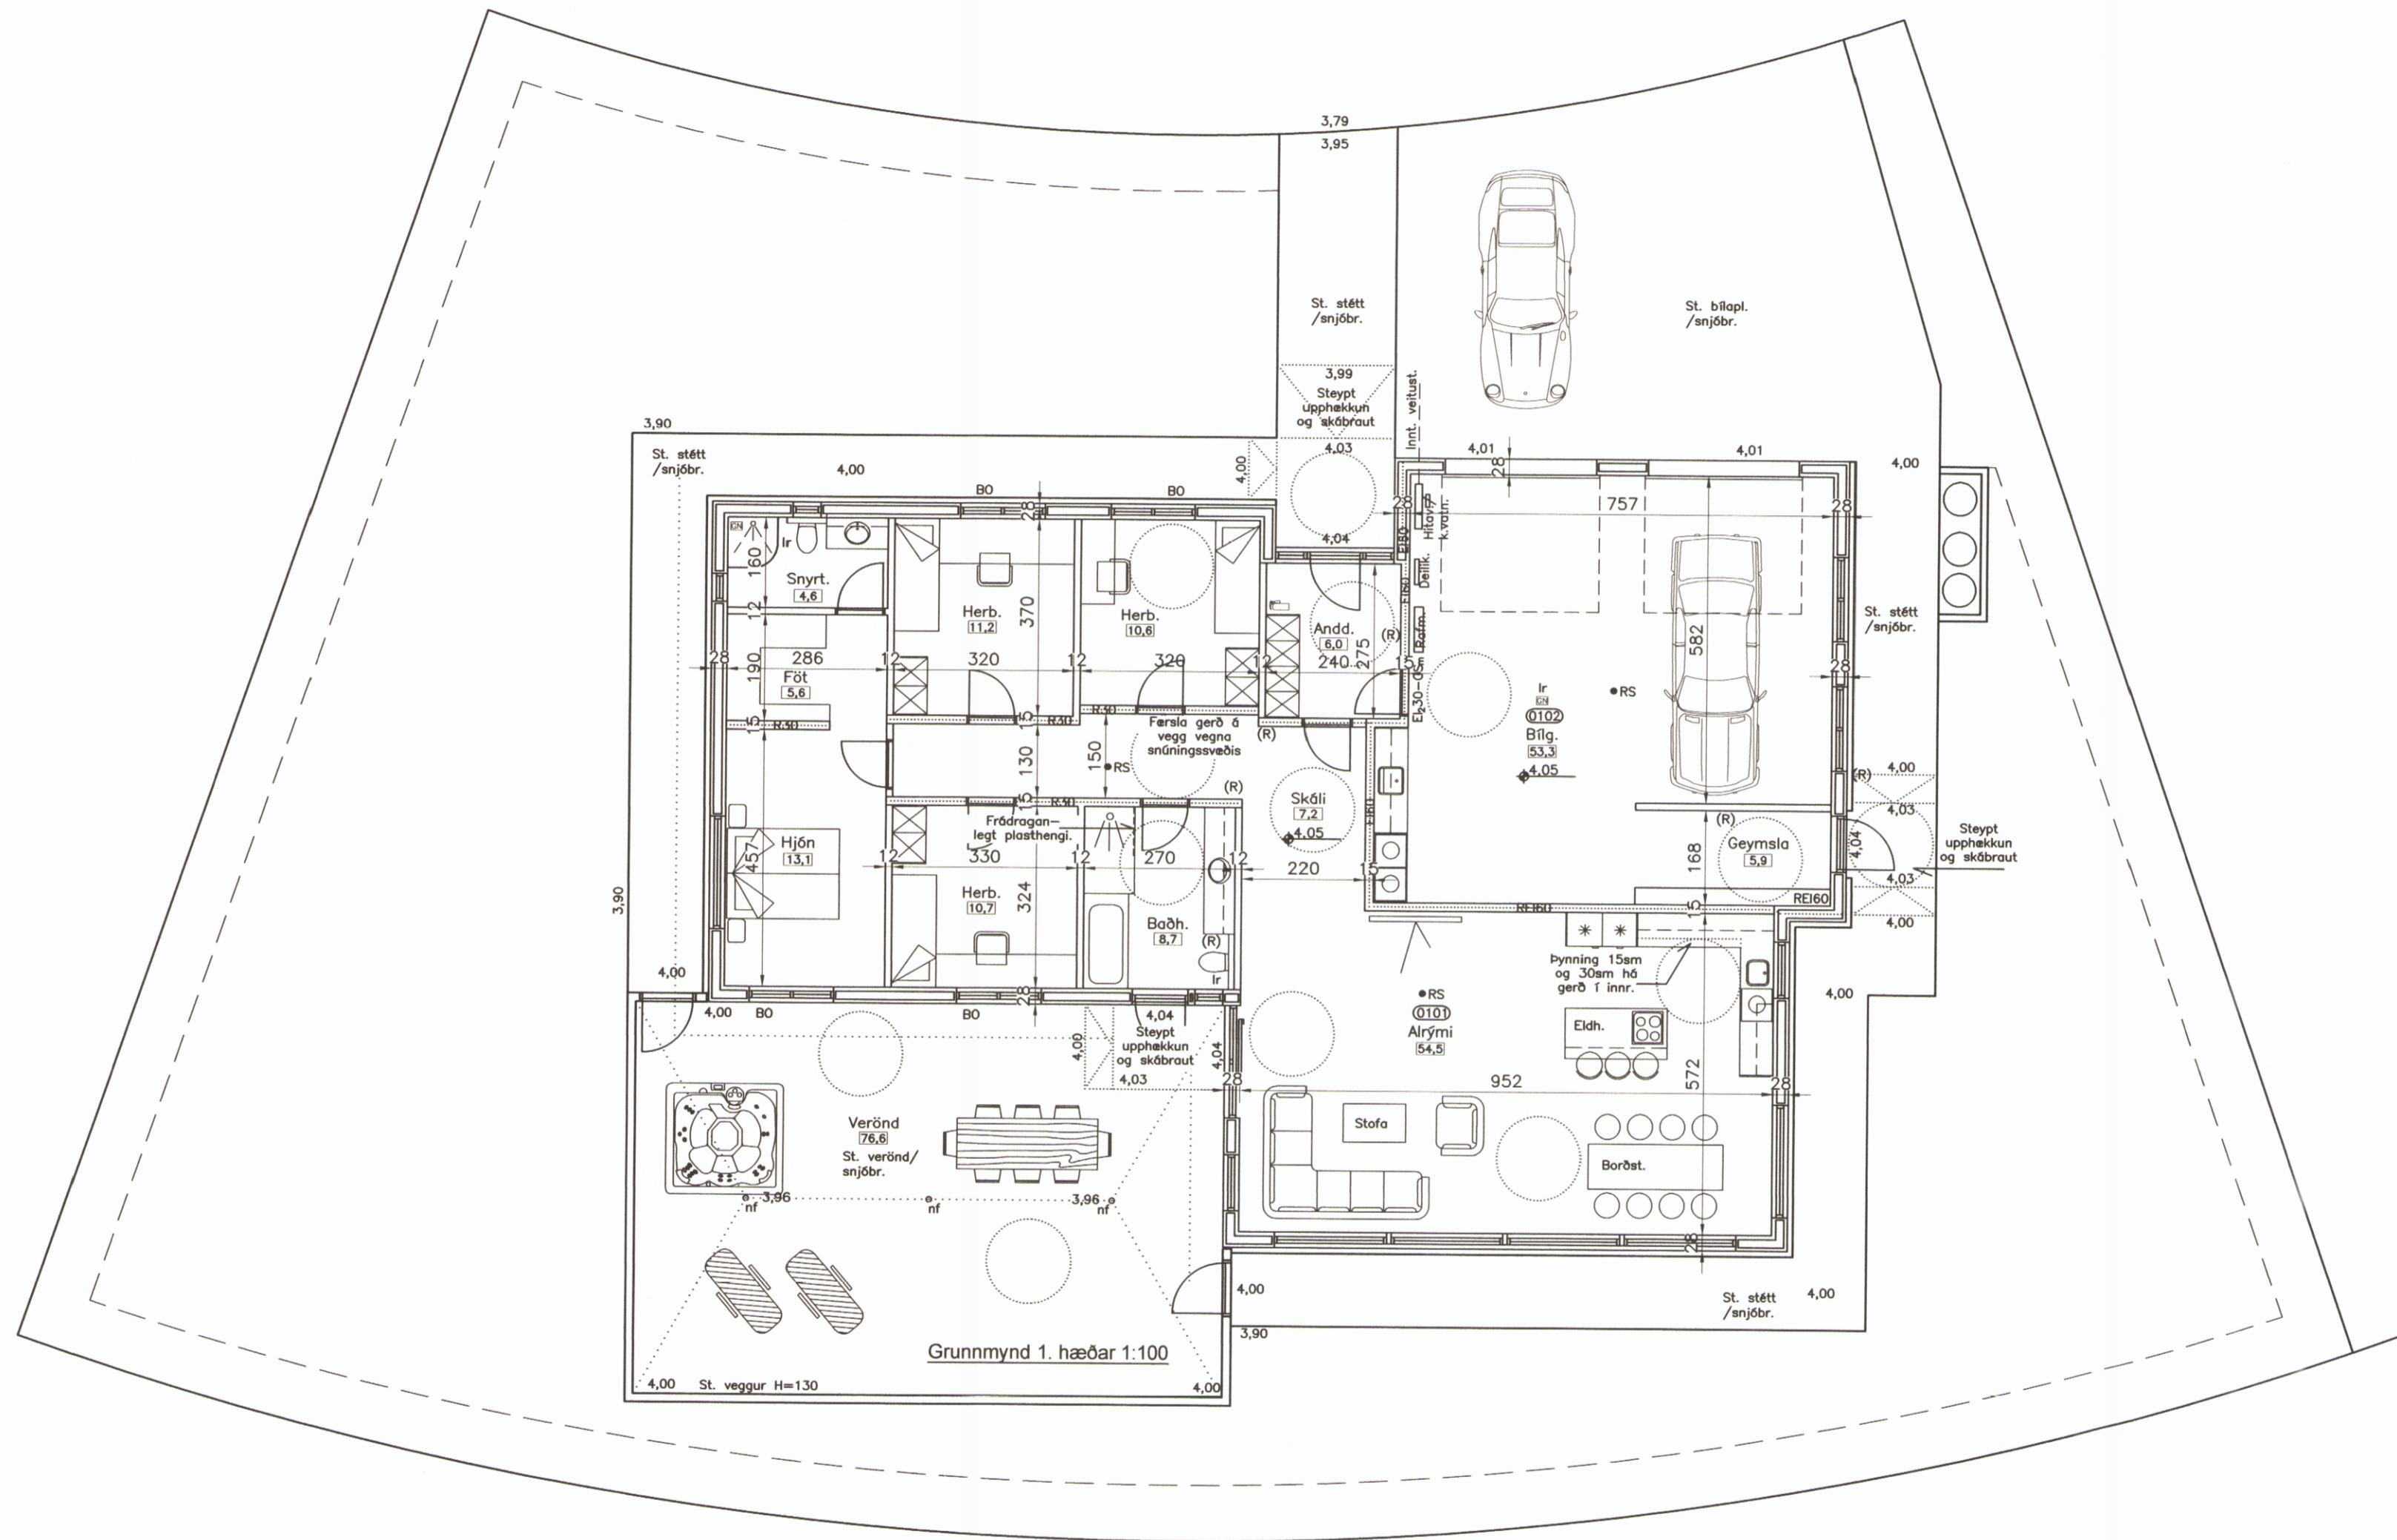

NR	DAGS	BREYTING
A		
B		
C		

H.S.Á. TEIKNISTOFA

TGT Hús ehf · SUNNUHLÍÐ 12 · 603 AKUREYRI · kt. 701210-1230
sími 464-6800 · fax 464-6801 · hara@hara.is · www.hara.is

VERKHEITI			
Bakkabyggð 8, Ólafsfirði.			
HEITI TEIKNINGAR			
Form íbúðar/bílg. vegna algildrar hönnunar.			
VERK NR	TEIKN NR	KVARDI	DAGS
19-303	1304	1:100	10.10.2020
HANNAD	TEIKNAD	YFIRFARIÐ	BREYTING
HÁ	HÁ		
HARALDUR S. ÁRNASON · kt. 120149-2539 STEINMAR H. RÖGNVALDSSON · kt. 140574-3769			
Arnimónnir		Arnimónnir	