
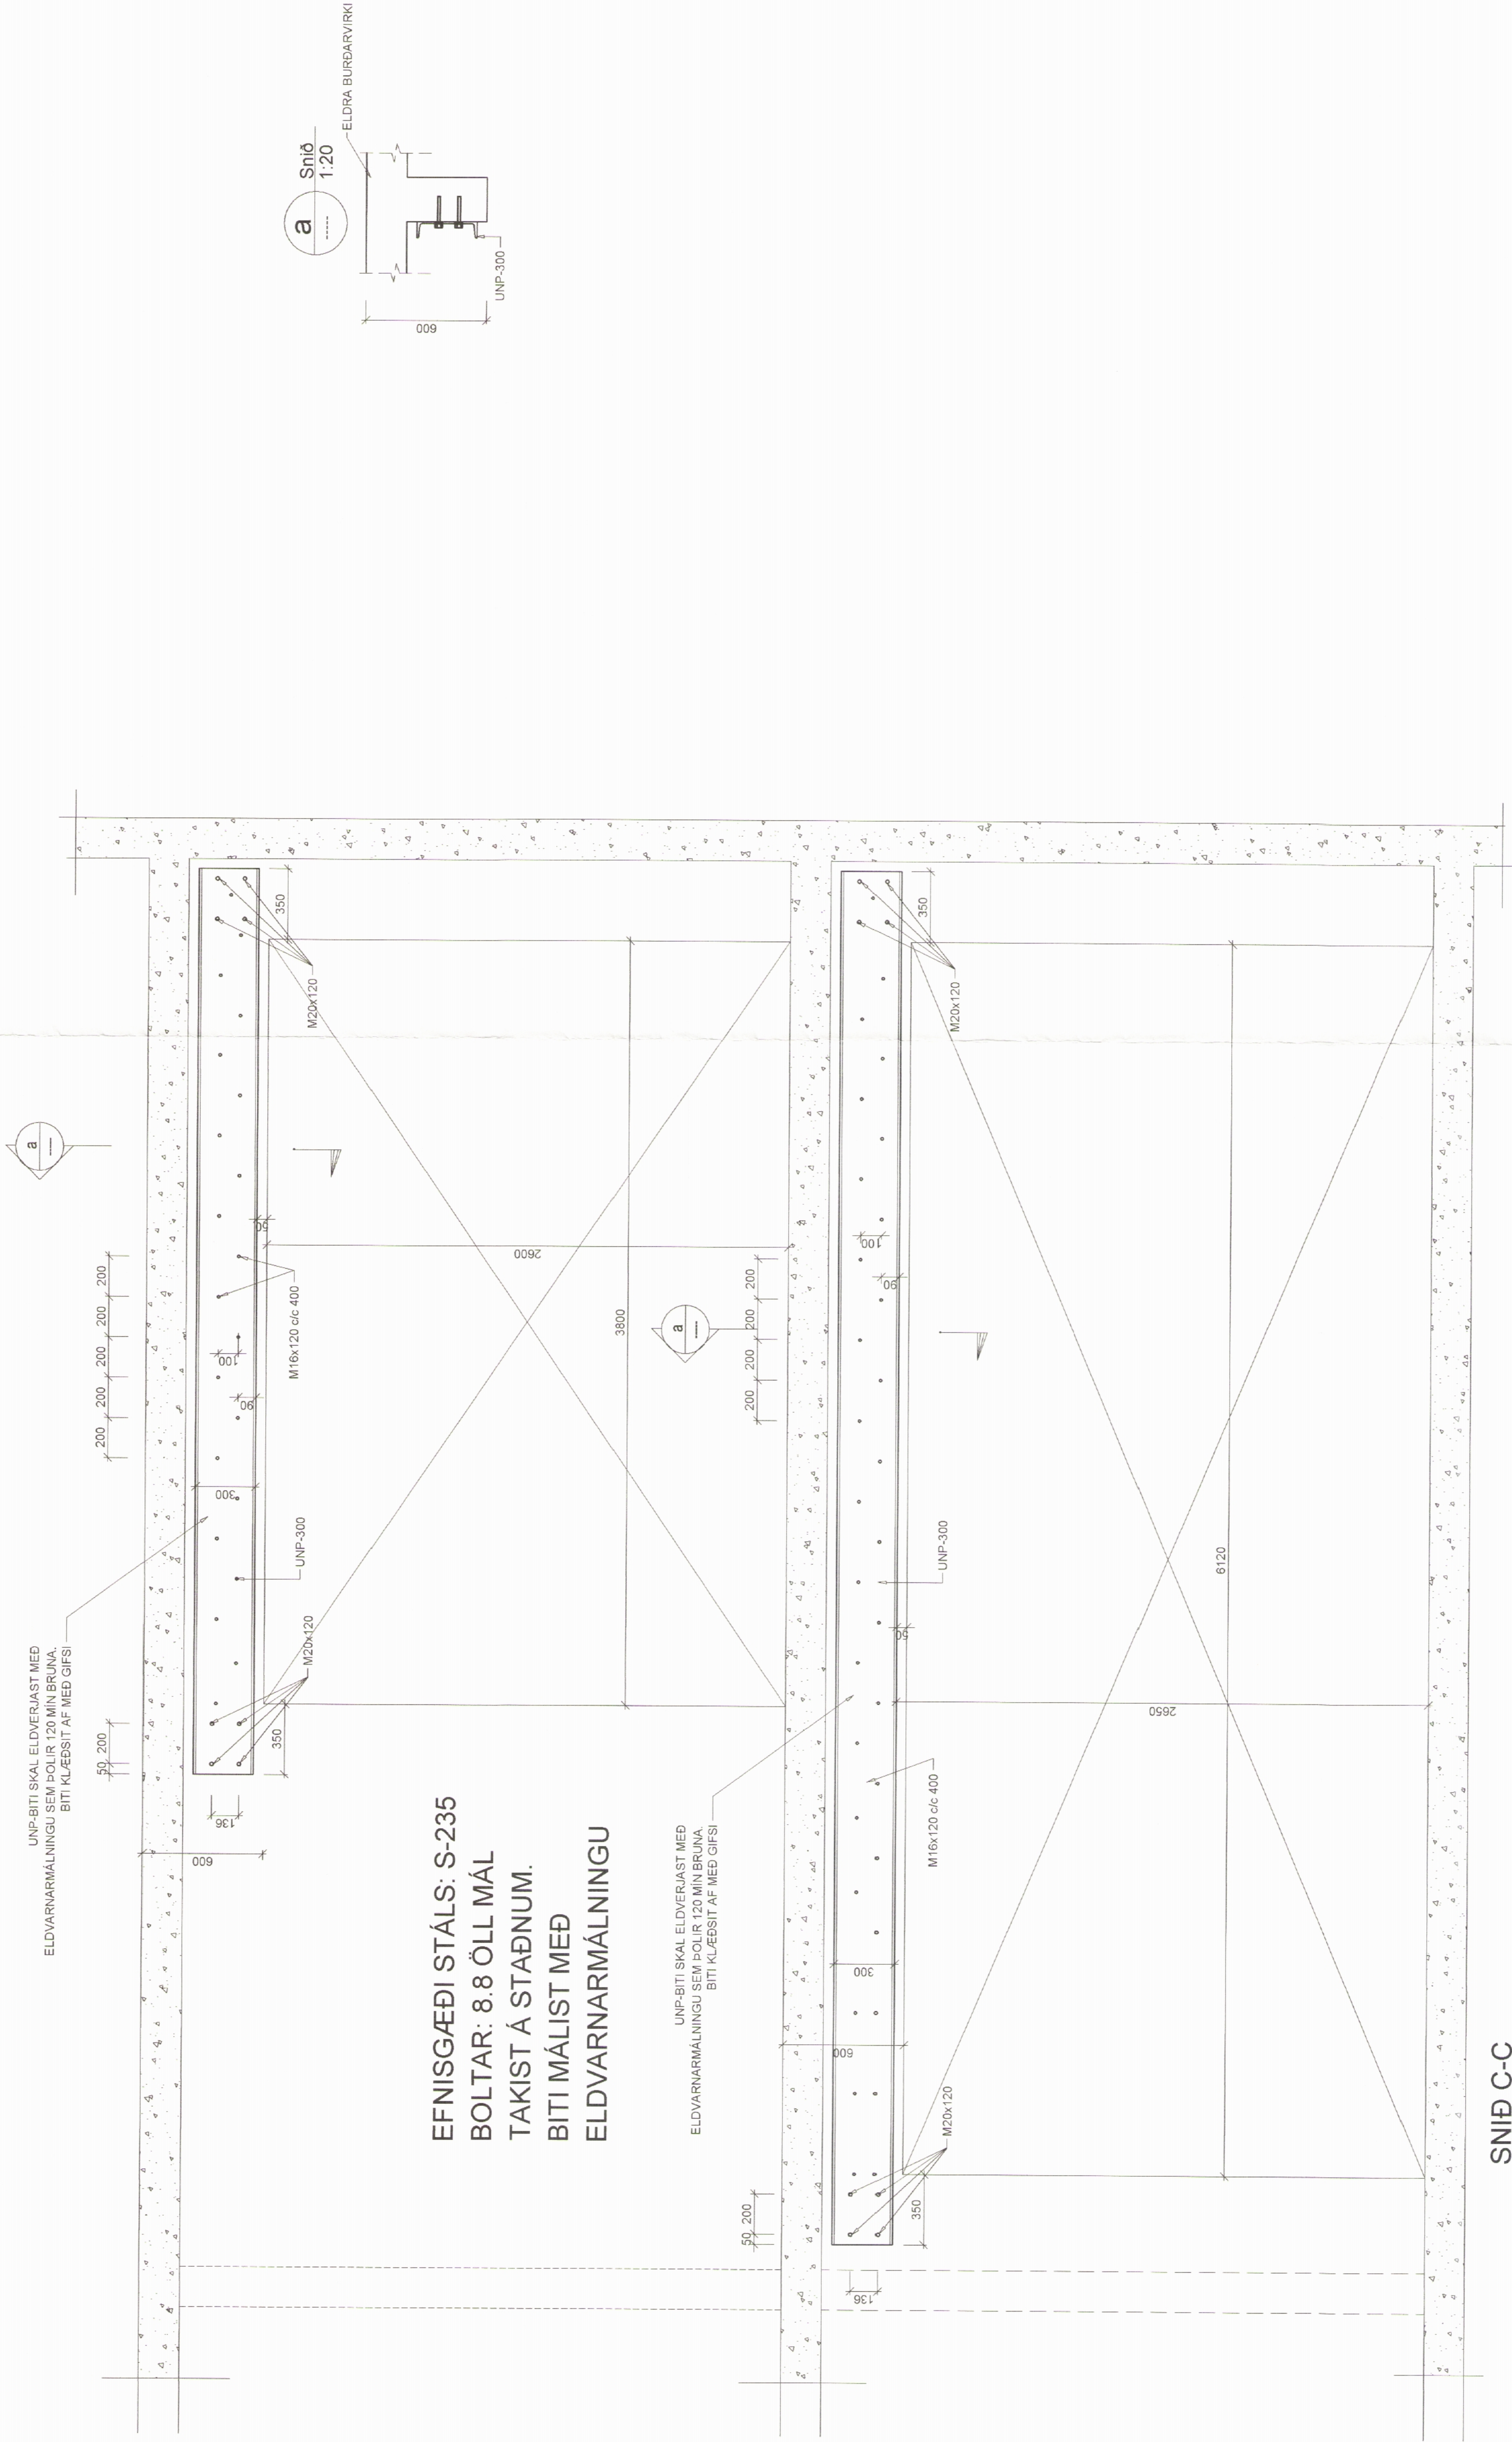


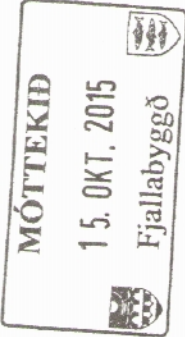

EFNISGÆDI STÁLS: S-235
BOLTAR: 8.8 ÖLL MÁL
TAKIST Á STAÐNUM.
BITI MÁLIST MEÐ
ELDVARNARMÁLNINGU

SNID C-C
STYRKING YFIR OP
1:20 ÖLL MÁL TAKIST Á STAÐNUM

Verkfræðistofa Hauks Ásgeirssonar e.h.f. Brautarholt 10-14, 105 Reykjavík Sími: 534-8815, 897-8132 e-mail: haukur@vha.is www.vha.is Kennitala: 560600-3050			
Hinnad H.A.	Teknad H.A.	Sambýskt: Kennitala	301255-4829
HLIÐARVEGUR 20 SIGLUFIRÐI, FJALLABYGGÐ			
BURÐARVIRKI SNID I SVALIR 1. OG 2. HÆÐ			
Mkv. 1:10	Tekn. nr. 2-1.2A	Verk nr. 15-061	
Aðun samræmt Stofnun		Útgáfa A	Dagur AGU-15