




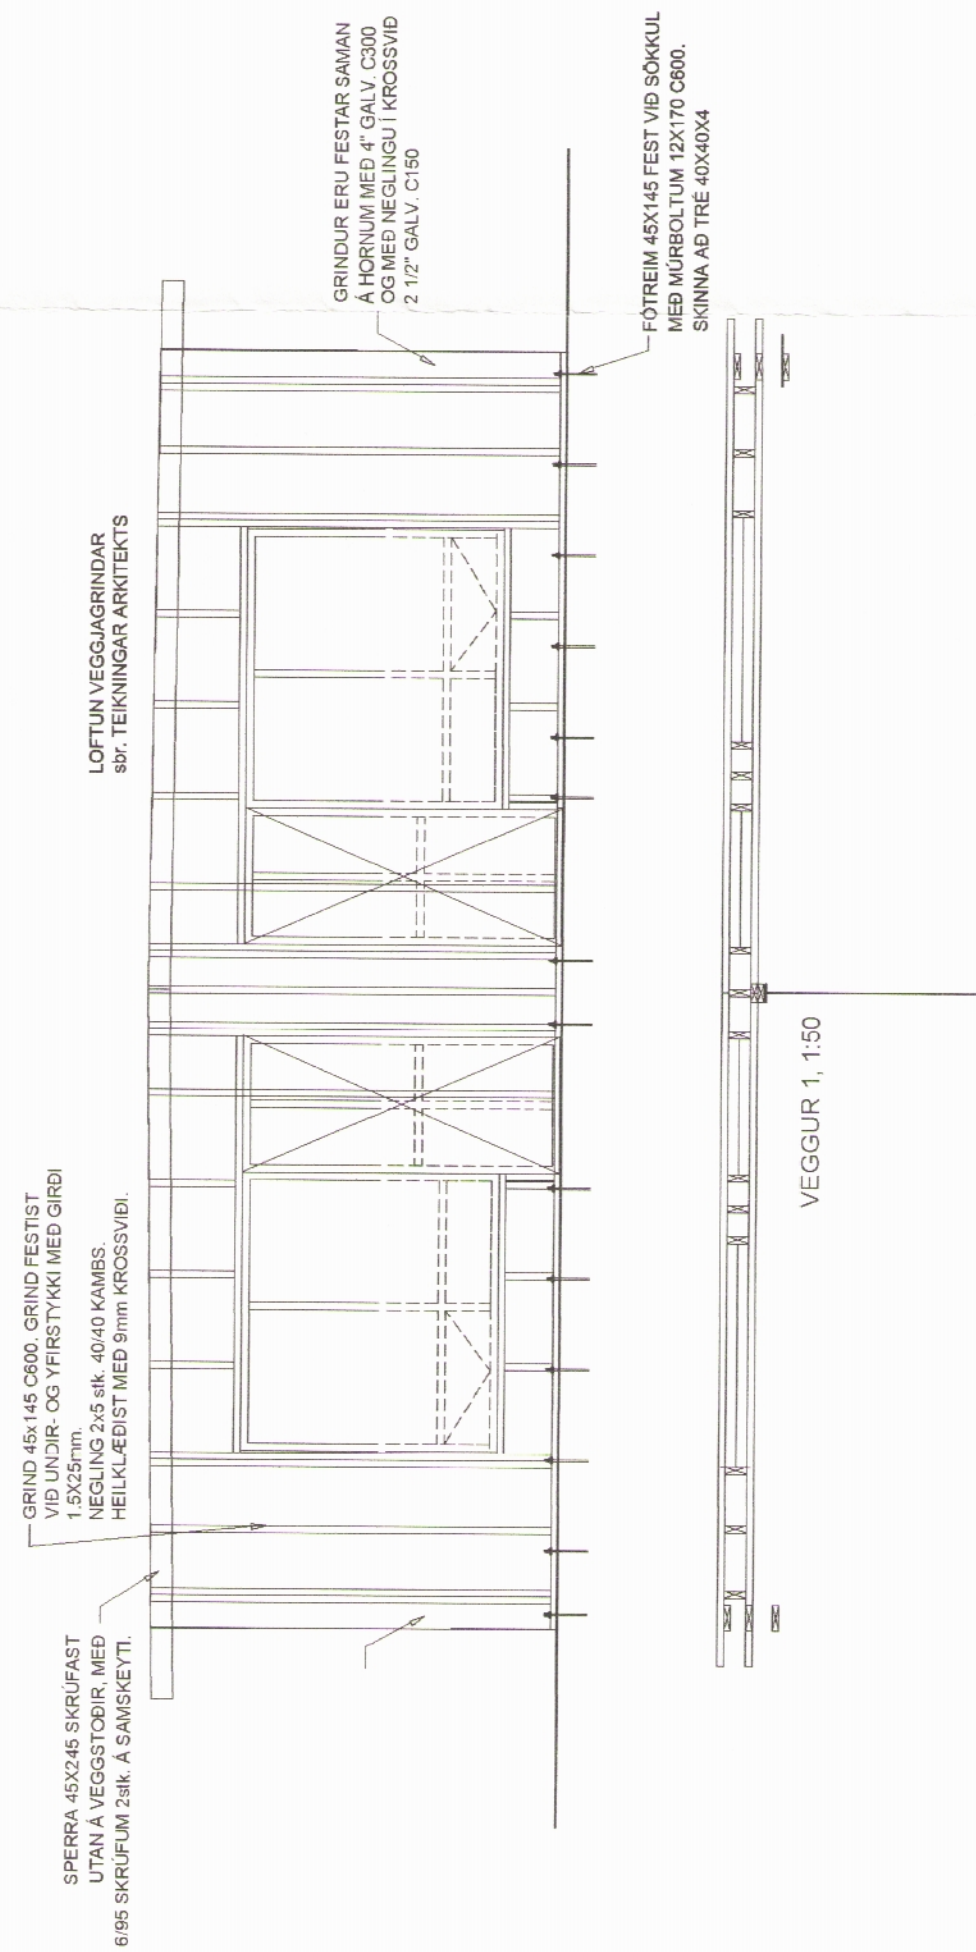


Fasting F1 mkv. 1:10

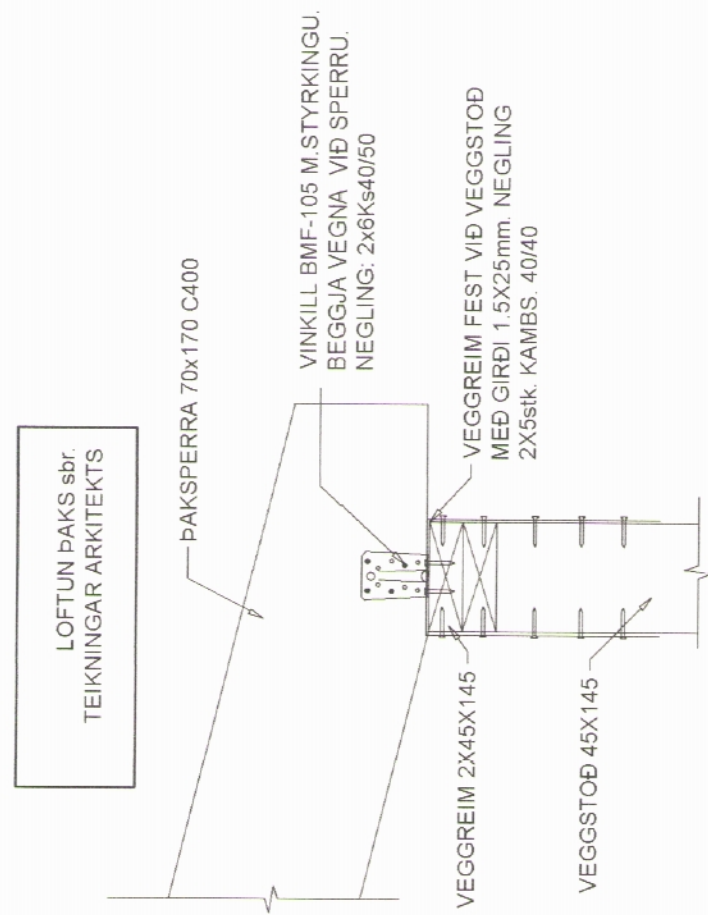

Festing F2 mkv. 1:10

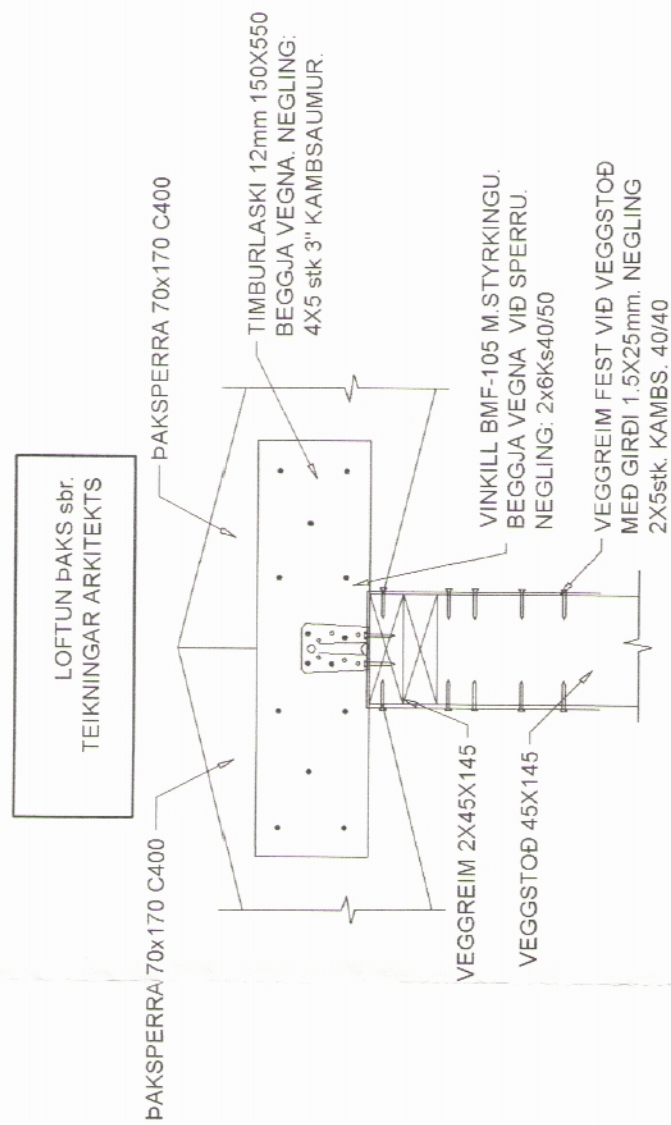

Festing F3 mkv. 1:10

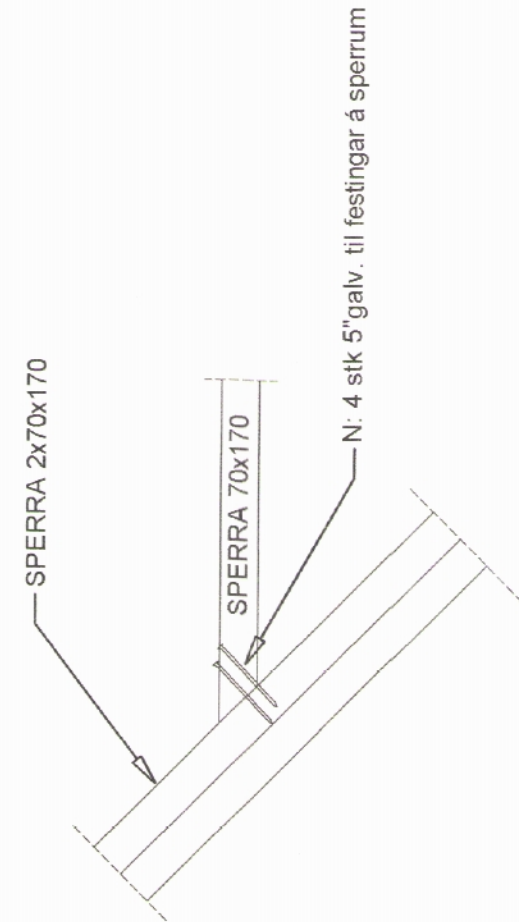

FESTING F5 OG F6:
KVERKSPERRU FEST VED VEGGREIM MED
2x2x30 GIRØI. NEGLING: 5stk 40/40 KAMBS,
i SPERRU OG VEGGSTØD

FESTING, F4 1:10

Verkfræðistofa Hauks Ásgerissonar e.h.f.
VHÁ
 Bráutarhóll 10-14, 105 Reykjavík
 Sími: 534-8815 897-8132
 e-mail: haukur@vha.is
www.vha.is
 Kennitala: 560600-3050

HLIDARVEGGUR 20 SIGLUFIRÐI FJALLABYGGÐ				
BURDARVIRKI KVISTVEGGUR				
DELI OG SNIGI ÞAK				
Mkv:	1:50	Tæðni, nr	2-3.3	Veis. nr.
	1:10			15-061