
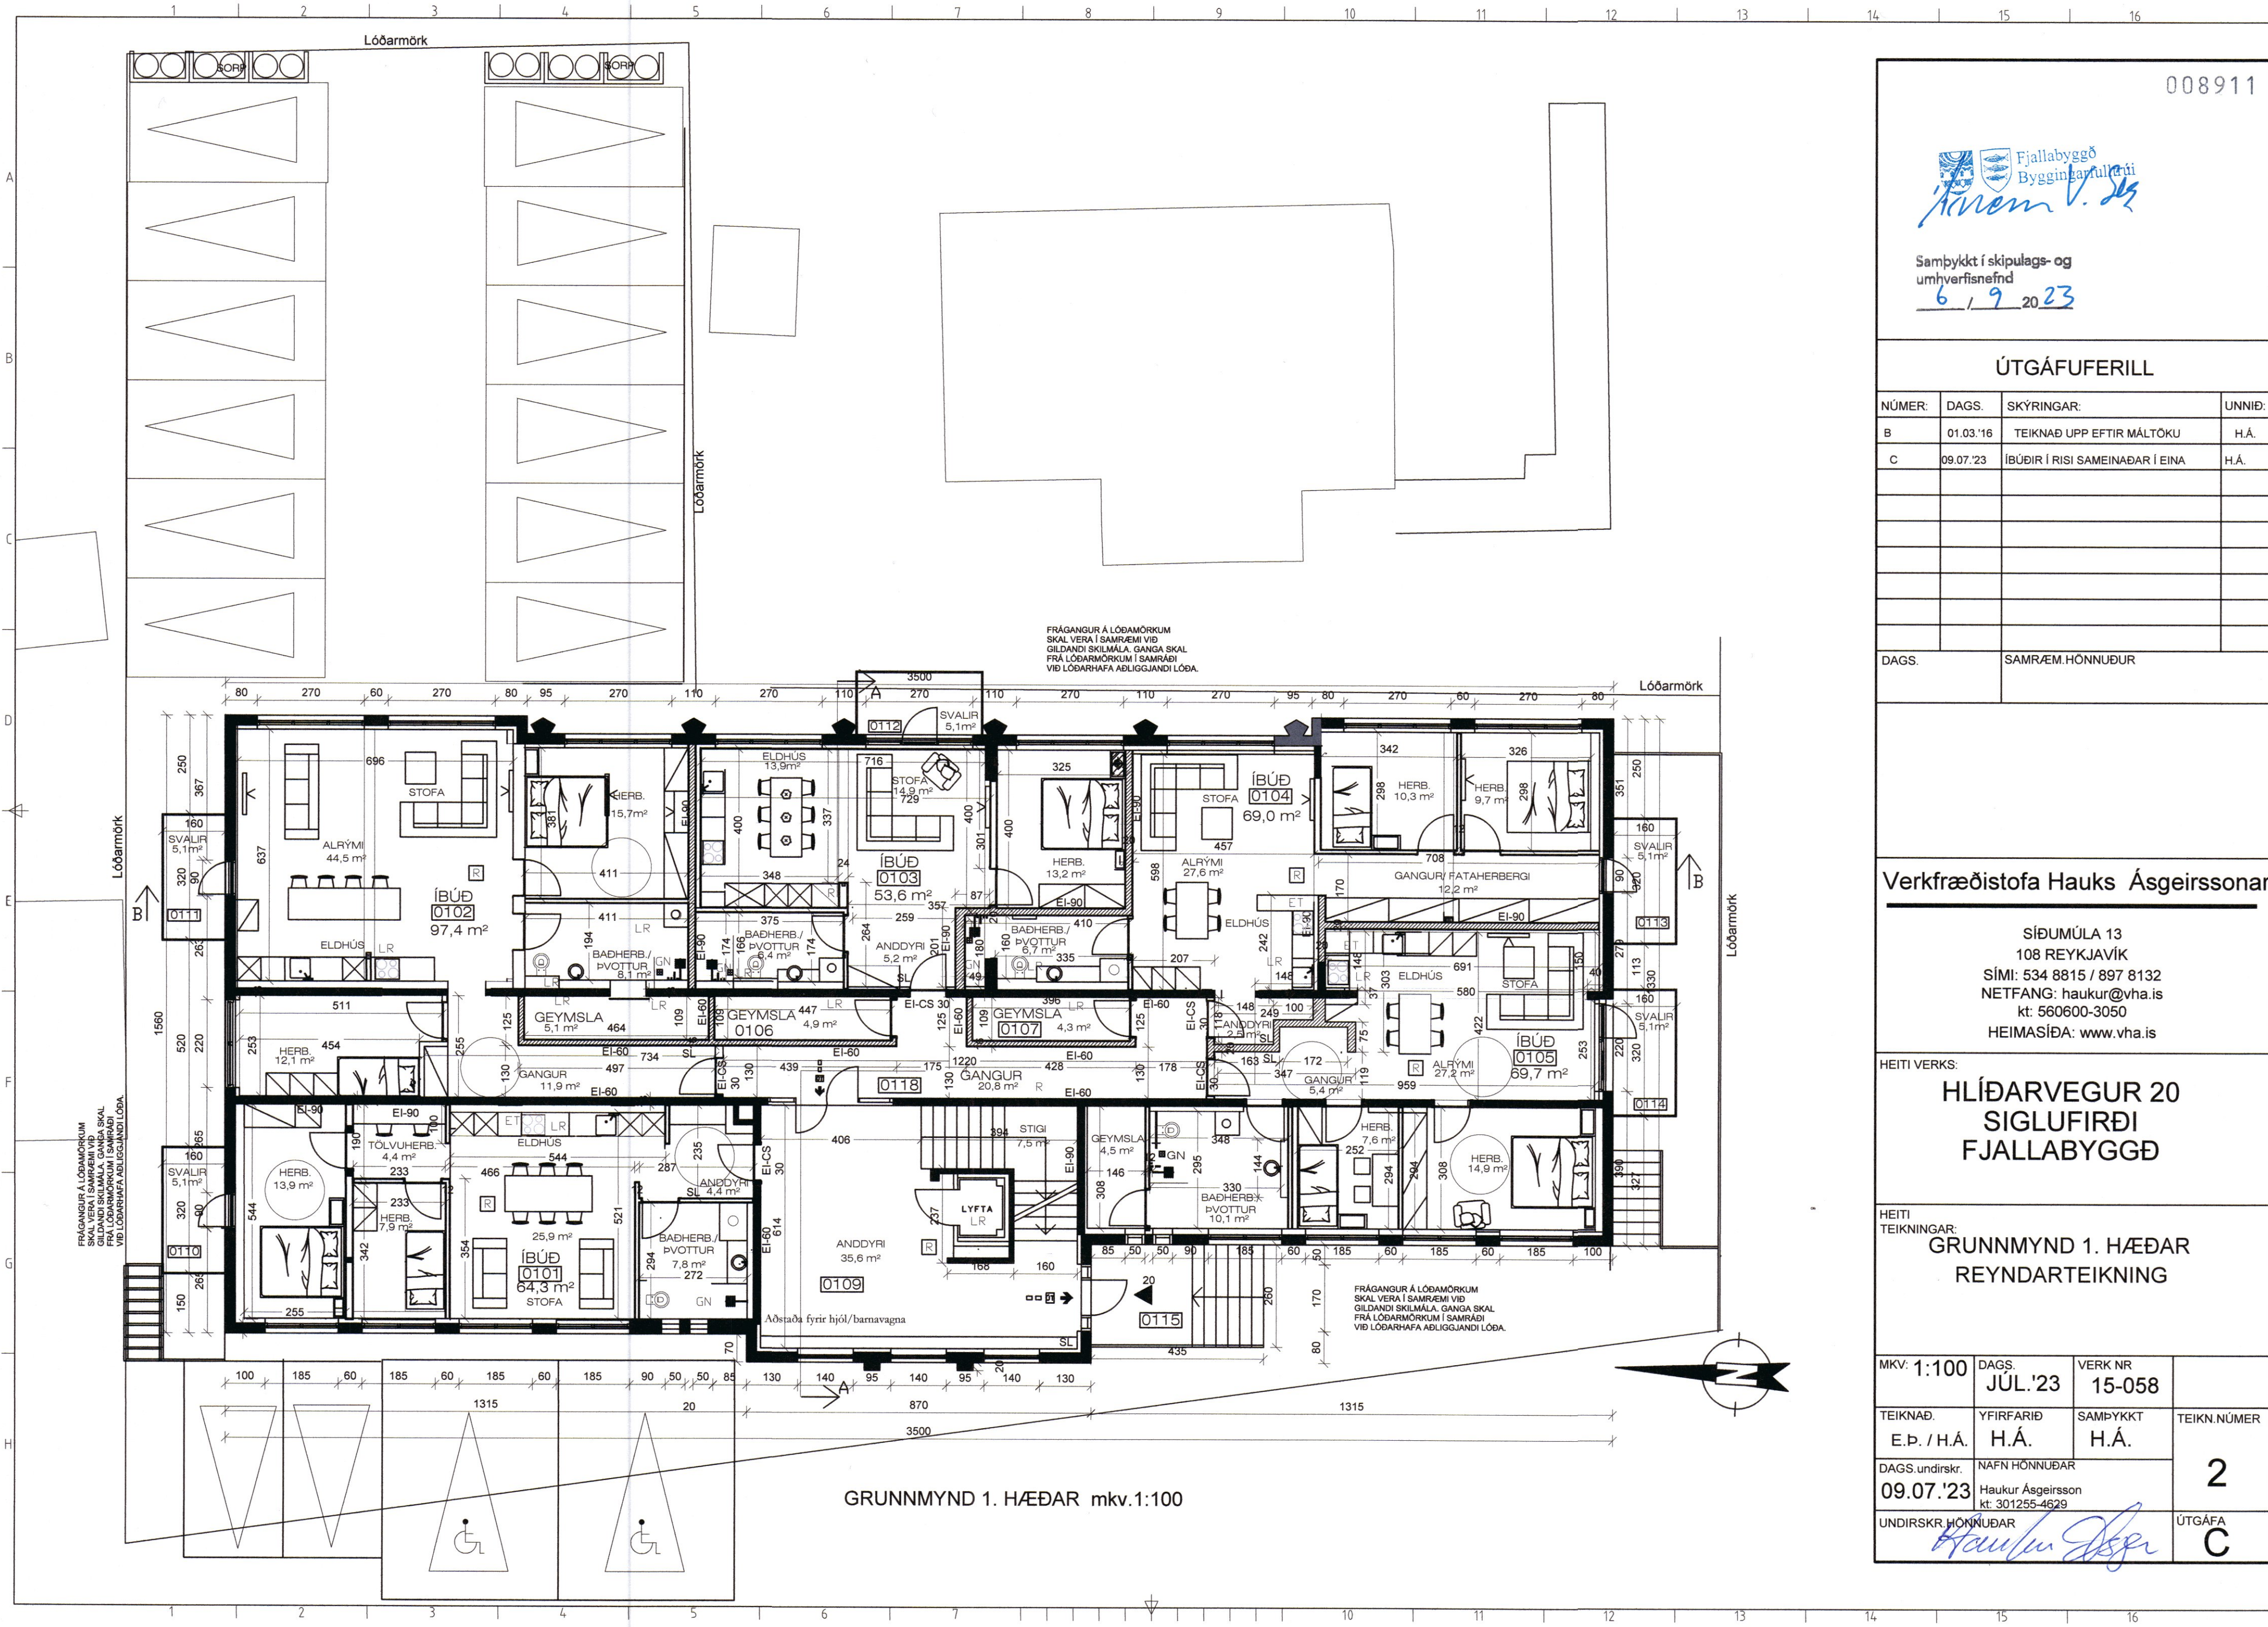


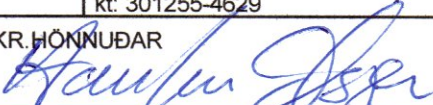

MKV: 1:100	DAGS. JÚL.'23	VERK NR 15-058	
TEIKNAD. E.Þ. / H.Á.	YFIRFARID H.Á.	SAMÞYKKT H.Á.	TEIKN.NÚMER 2
DAGS.undirskr. 09.07.'23	NAFN HÖNNUBAR Haukur Ásgeirsson kt. 301255-4629		
UNDIRSKR. HÖNNUBAR 			ÚTGÁFA C