


MÖTTEKID
22. APR. 2015
Rjálfabýggð

ÁRITLÍN SAMRÆMINGARHÖNDLUNAR


HÖNNUNARSTIG: VERKTEIKNING

GRUNNMYND.

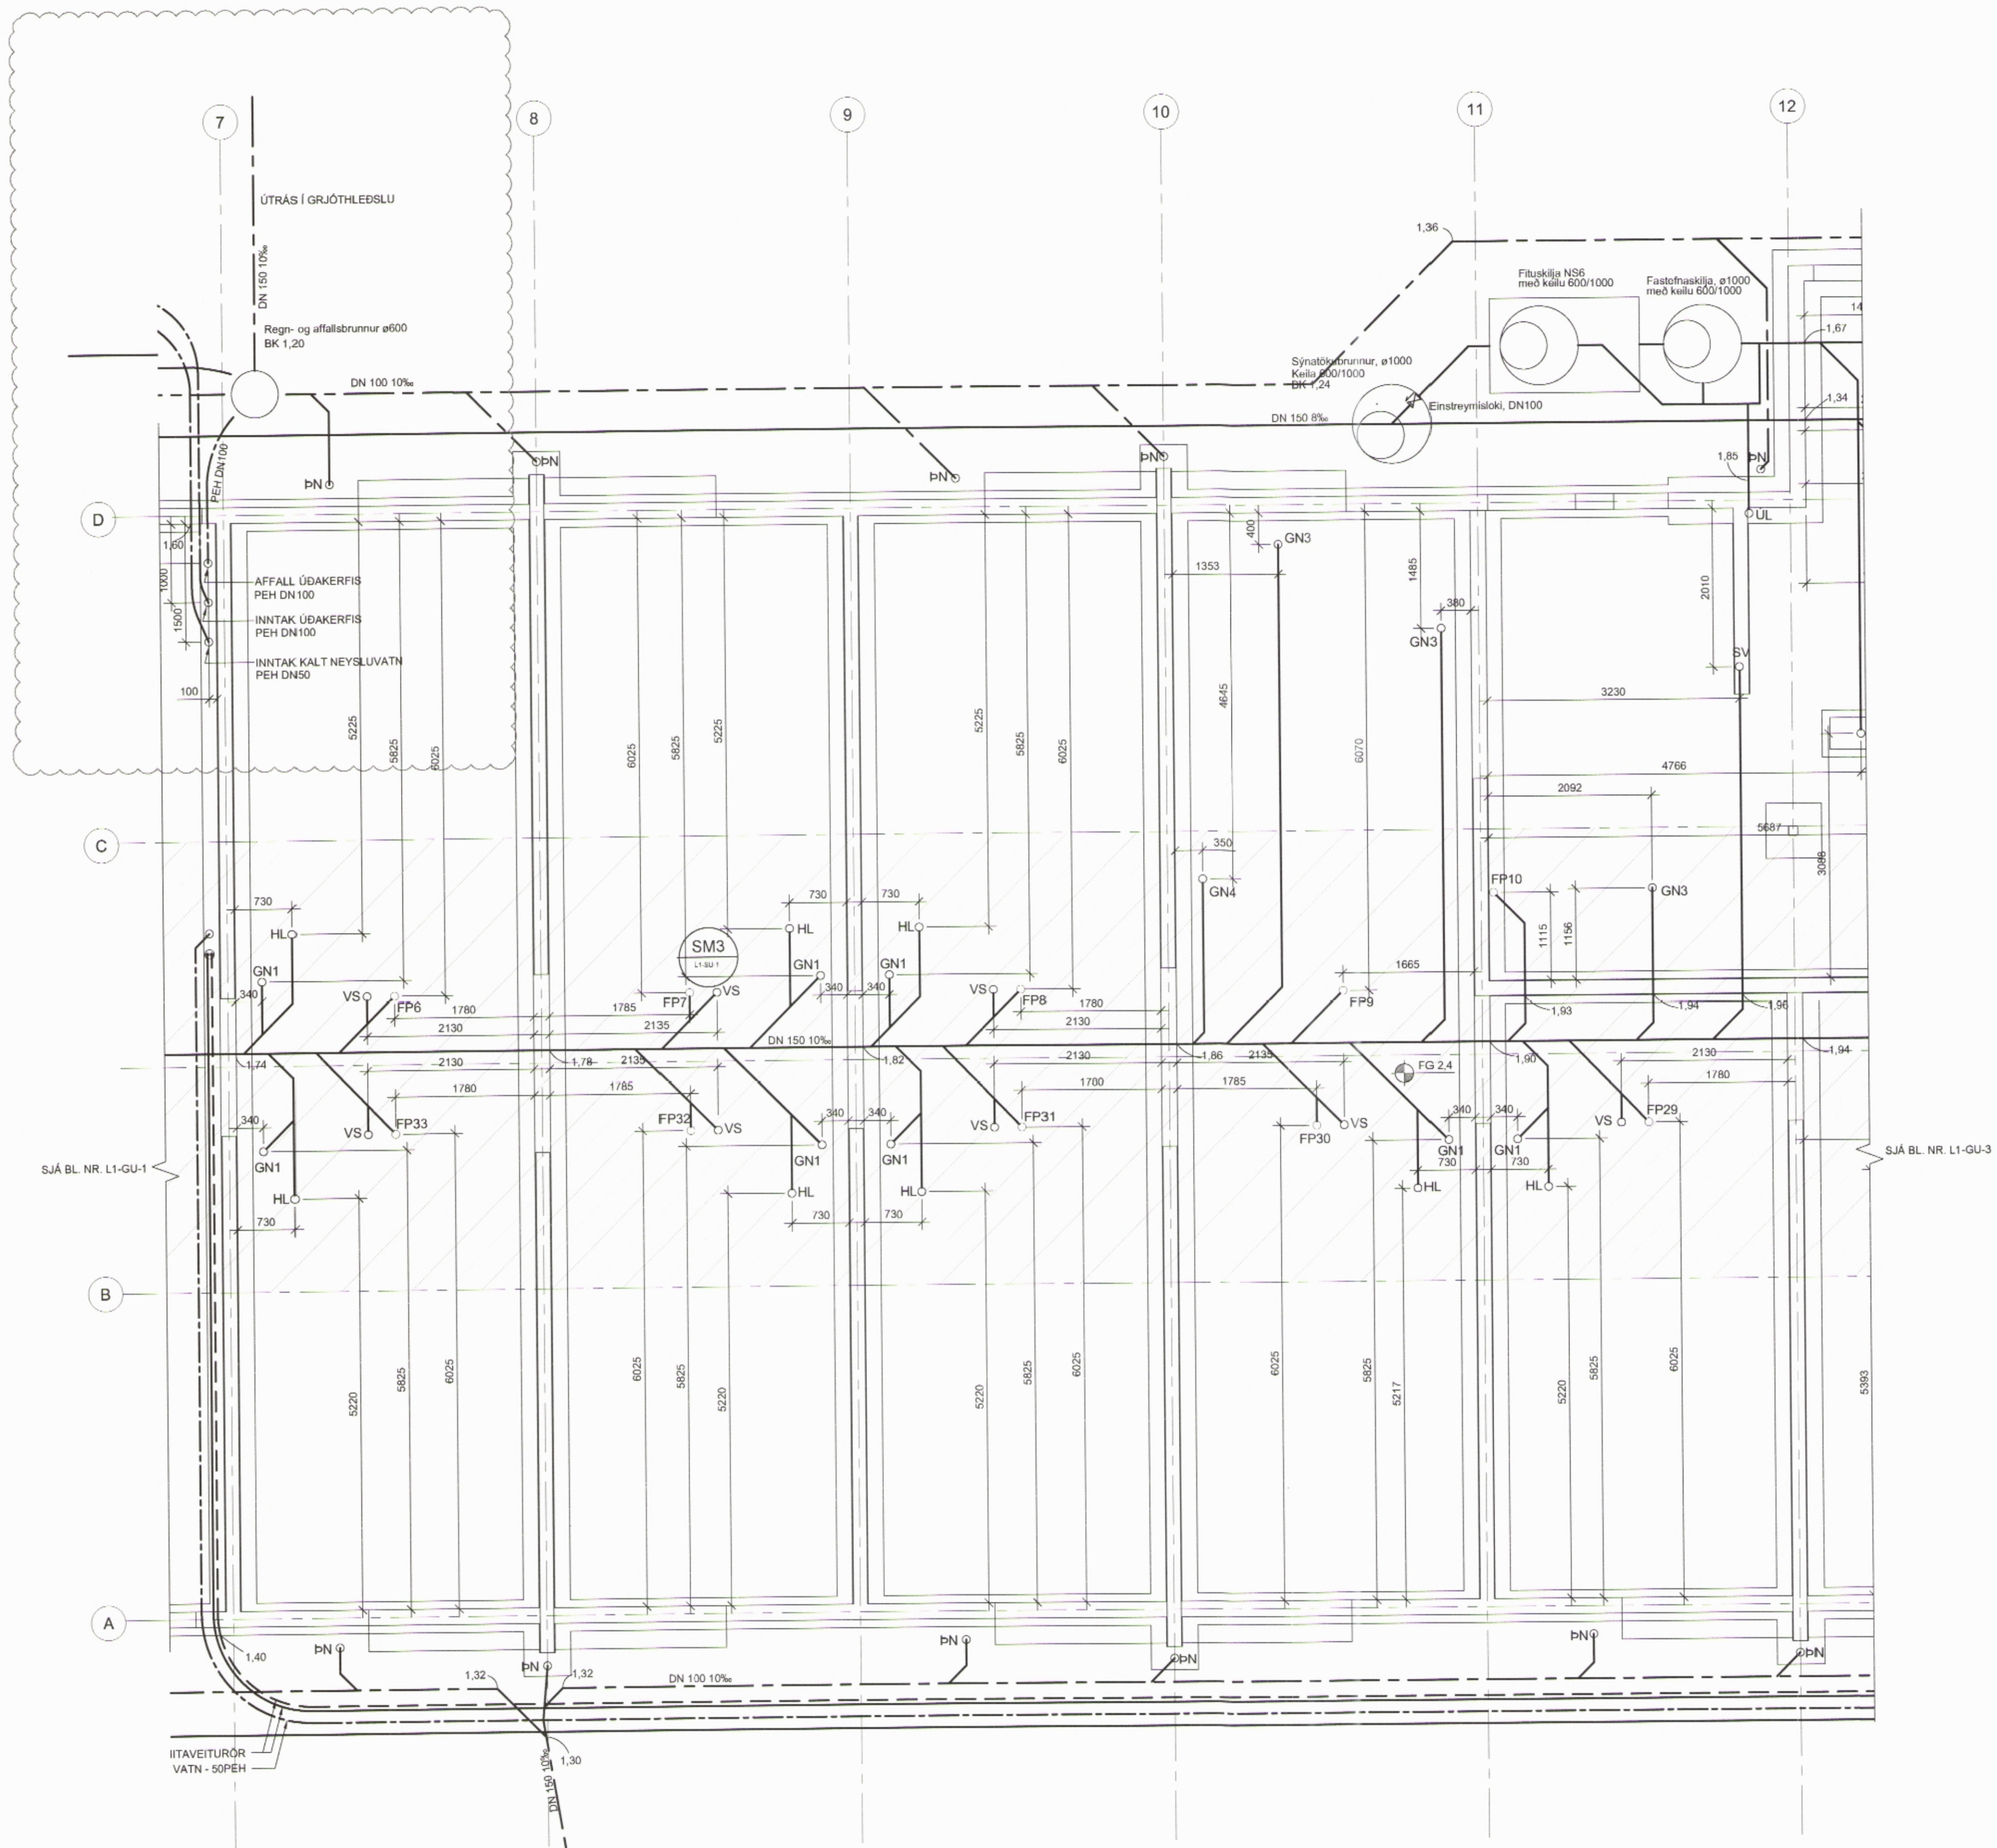

TILVÍSANIR:
ALMENNAR SKÝRINGAR SJÁ BL. NR. L1-A-1

C	10.02.2014	HEIMVATNSLODAN AFFALLAGRUNNUNAR ÚTNAS	HB	DH
B	11.04.14	RAGNVAÐNSLODAN BREYTT	HB	DH
A	28.01.2014	HLISRLIN A FALLPIPUM AFFALLSROR F. UTISVEÐI	HB	DH
BR	DAGS	BREYTING	REKIN	TEKIN

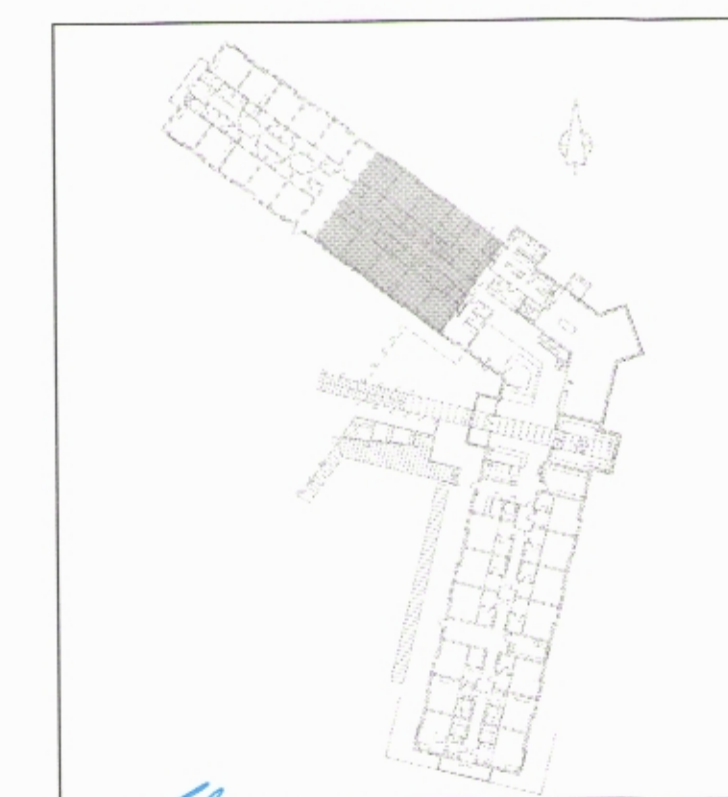

VSÓ RÁÐGJÖF

BOURGARTAN 20, 105 REYKJAVÍK, Sími 585 0000, Símanúmer 065-6015, Netfang vs@vs.is

SNORRAGATA 3, SIGLUFIRÐI
HÓTEL SUNNA

DRIFAKERFI	LAGNIR Í GRUNNI	GRUNNMYND	HAUNADTEKIN	HB / DH
YRFRABÍÐ	SAMRÆMINGAR	KT	300857-6909	16.01.2014
KVARDI: 1:50 (A1) / 1:00 (A3)	VERKUR	TEKIN NR.	REYKJAVÍK	BR
13211	L1-GU-2			C

