



ÁRITUN SAMRÆMINGARHÖNNUNAR

HÖNNUNARSTIG: VERKTEIKNING

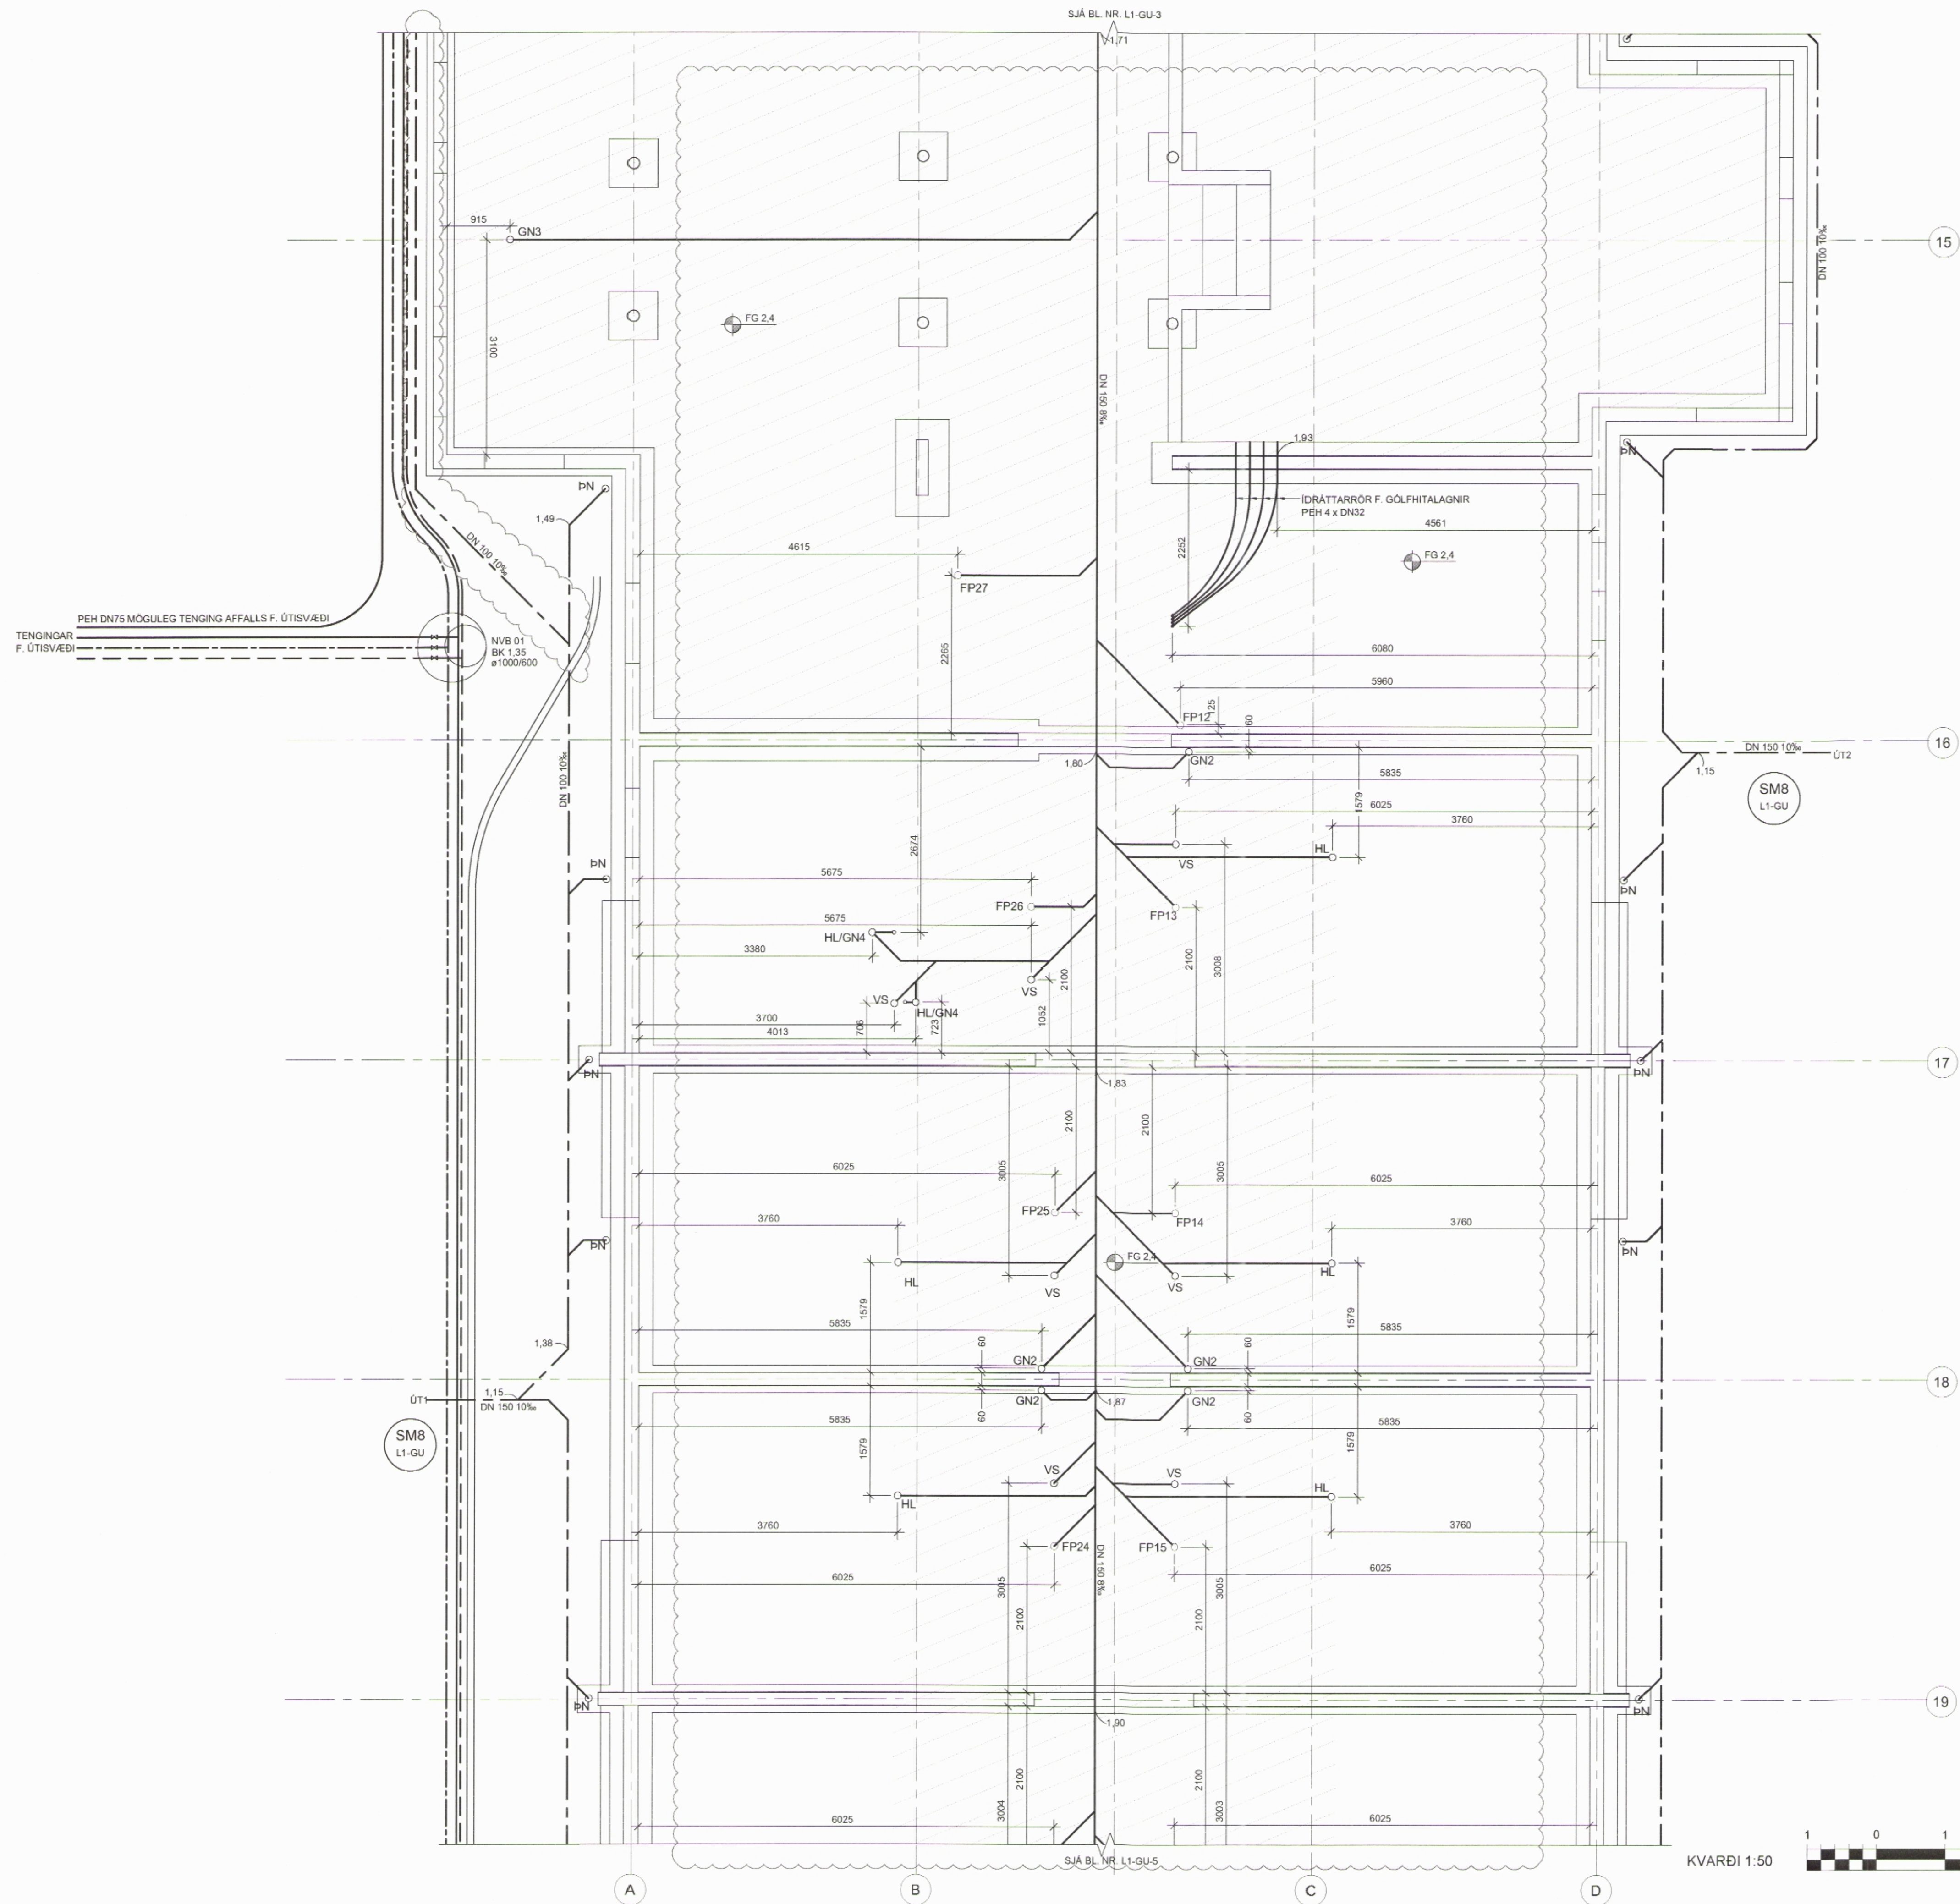

TILVÍSANIR:  
ALMENNAR SKÝRINGAR . . . . . SJÁ BL. NR. L1-A-1

C	15.05.2014	BREYTINGAR Á LOGNUM V. DR. ARK. GRUNNA	1/8	DH
B	11.04.14	REGNVATNSLOSN DREYTT	1/8	DH
A	28.01.2014	LOGN VS STÚT BÆTT V. AFFALGR. IOR F. SNUOGR. GÖLFHÍBÍÐ	1/8	DH
DR	DAGS	BREYTING	REKNI	TEKNI

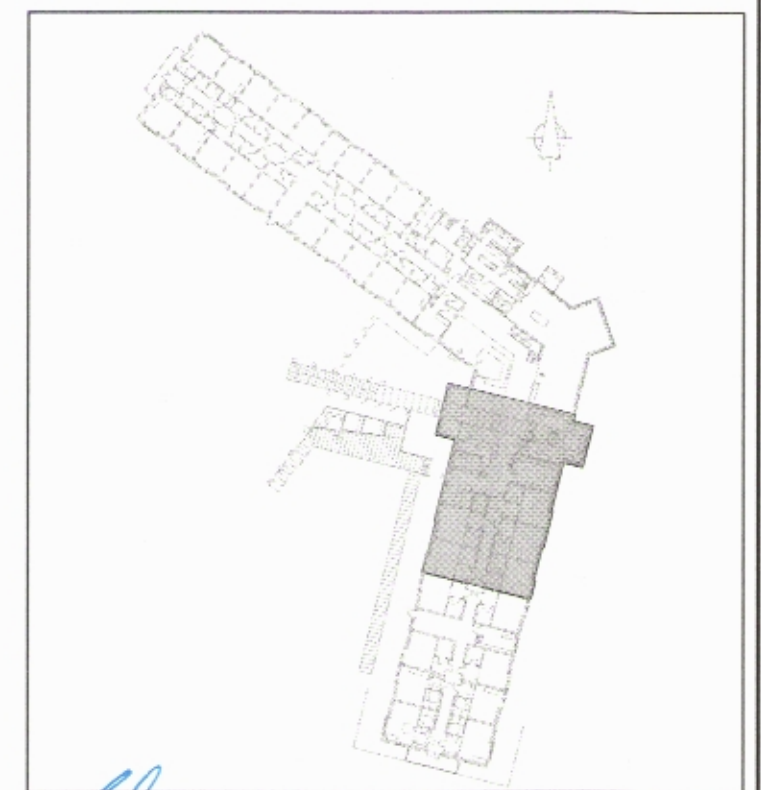

**VSÓ RÁÐGJÖF**

BORGARTUN 25, 105 REYKJAVÍK, SM 585 9000, SIMBÆP 585 9010, NETFANG 4404900

SNORRAGATA 3, SIGLUFIRÐI  
HÓTEL SUNNA

DRIFAKERFI	HANNADEIKN	16 / PH
LAGNIR Í GRUNNI	YFIRFARID	
GRUNNMYND	SAMÞYKKI	Kjartan Helgason
	KT.	30/05/2009

KVARNR:	1:50 (A1) / 1:00 (A3)	REYKJAVÍK	16.01.2014	DR
VERKNR:		TEKNI NR.		BR
13211		L1-GU-4		C



KVARDI 1:50