

GRUNNMYND

MÖTTEKID


27. APR. 2015

Fjallabygging

ÁRITUN HÖNNUNARSTJÓRA

DAÐSETNING ADALPFRÓTTAR


HÖNNUNARSTIG: VERKTEIKNING

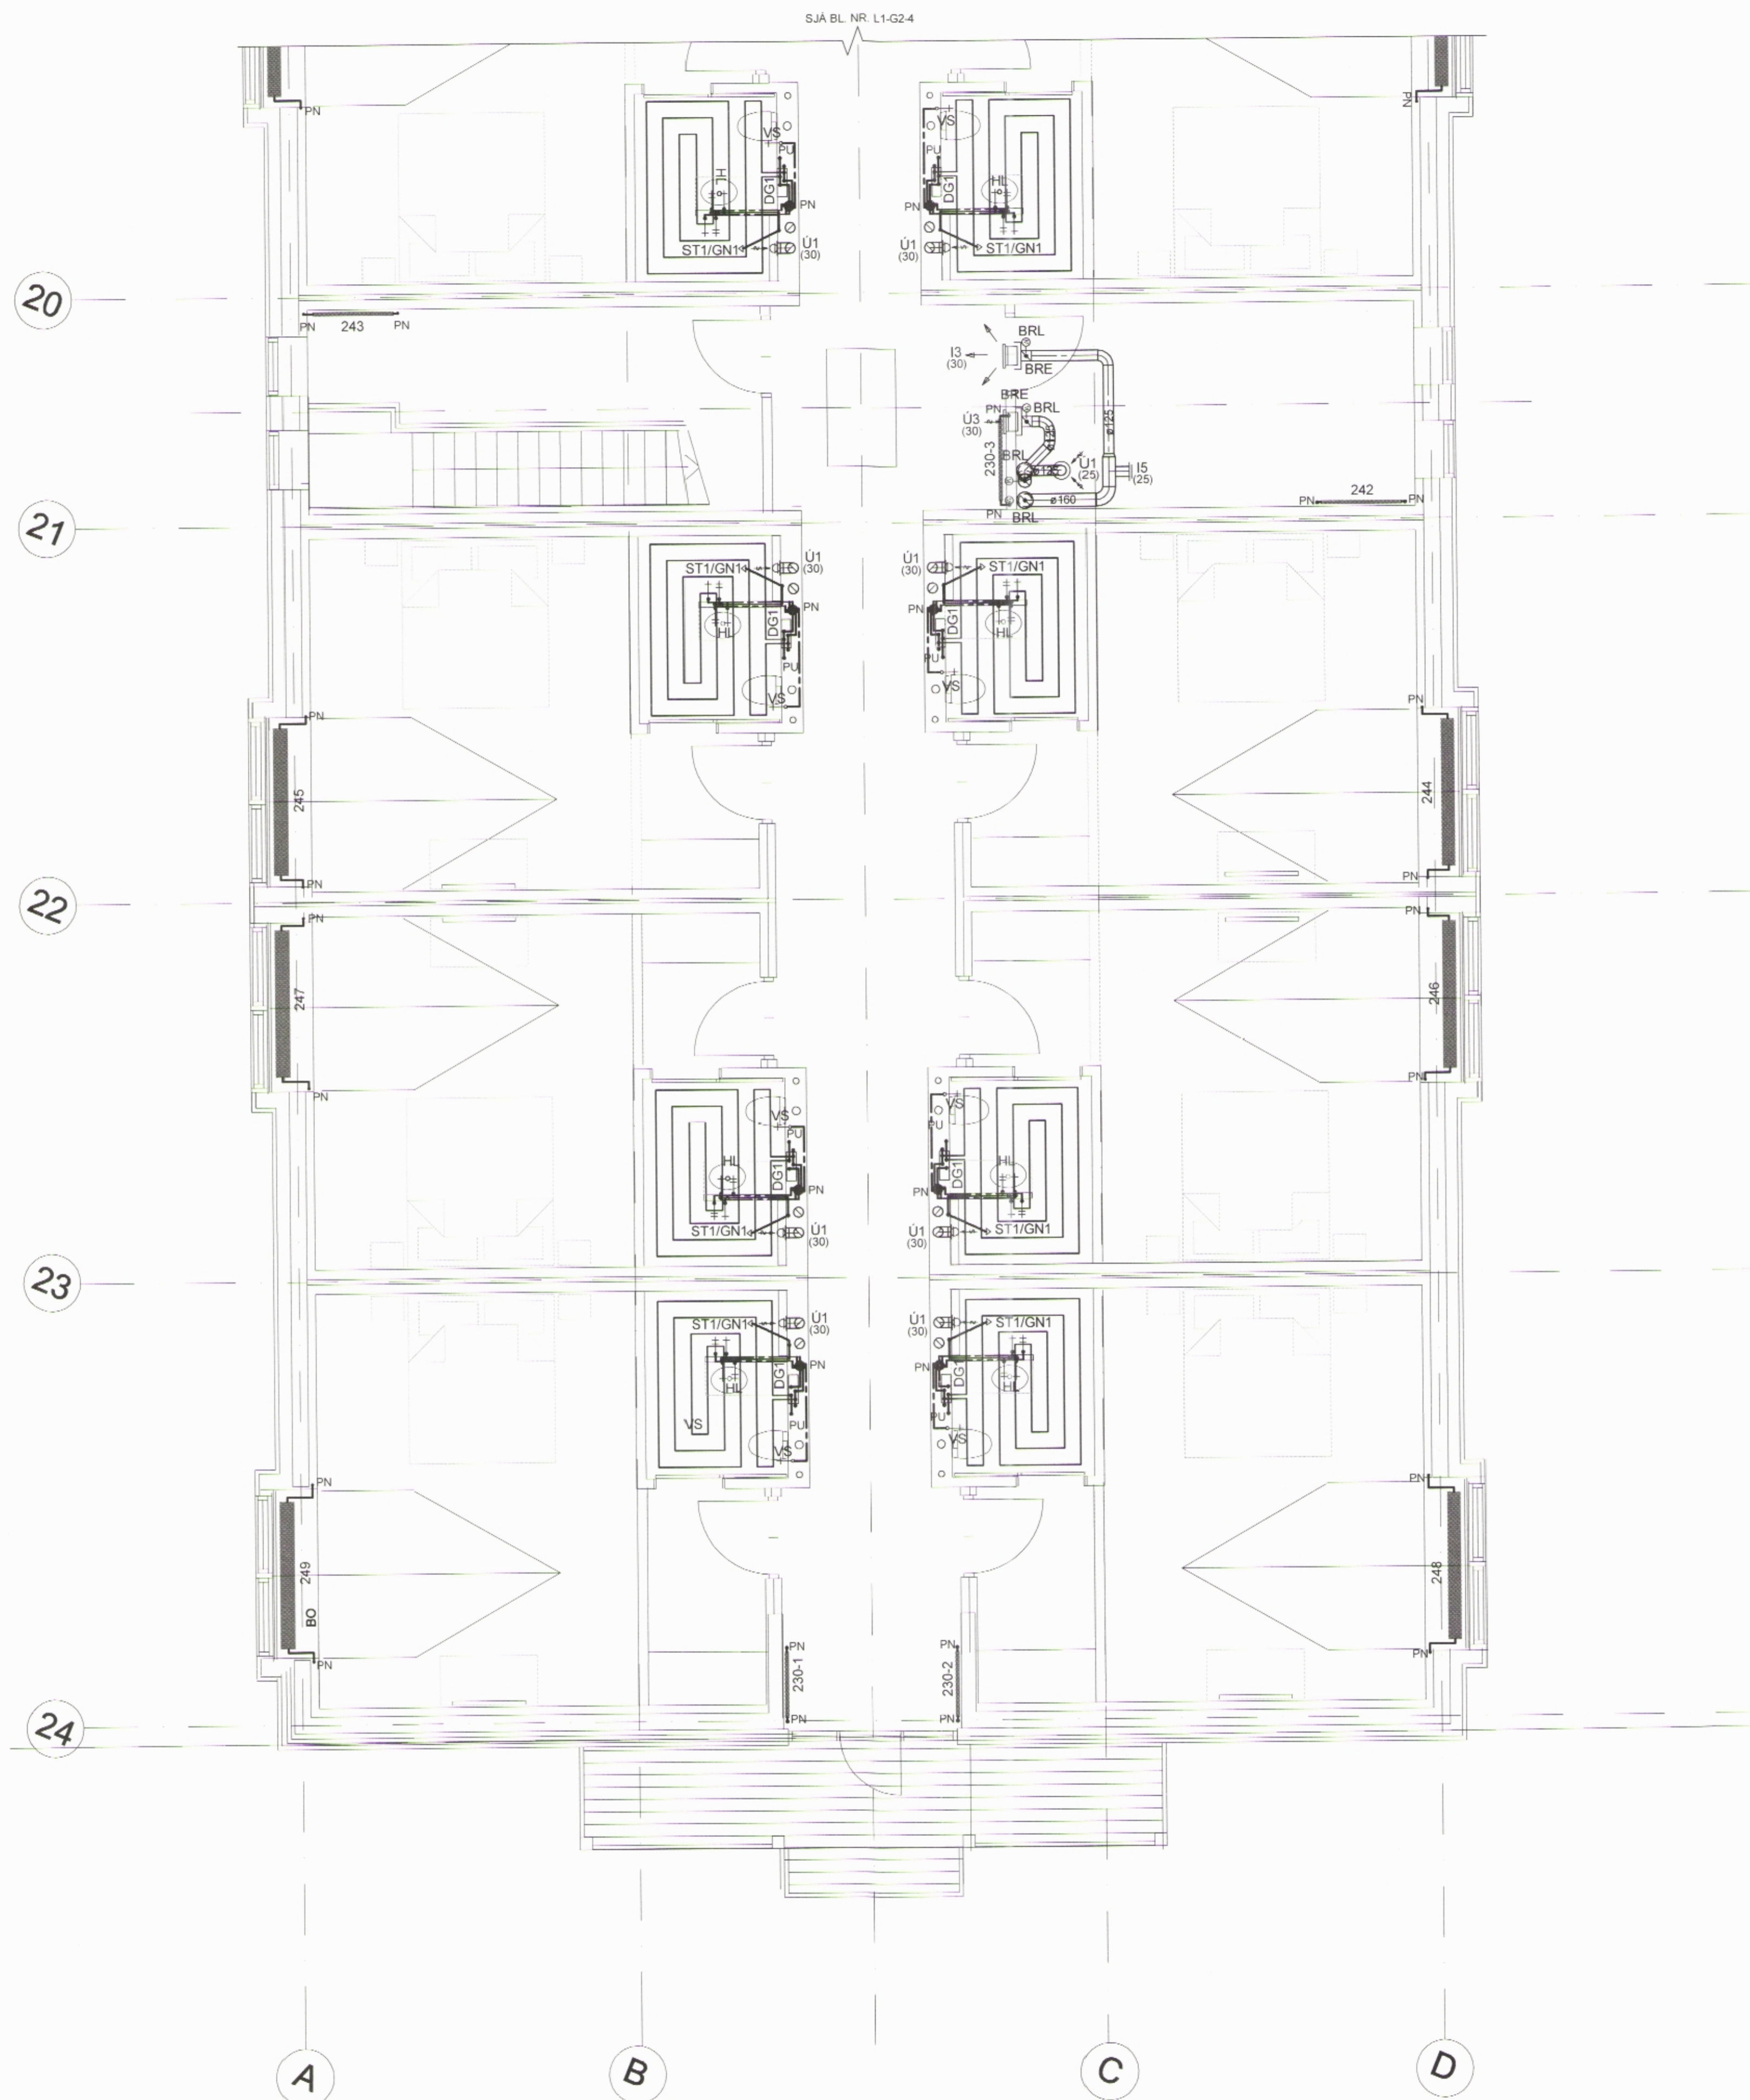

TILVÍSANIR:

ALMENNAR SKÝRINGAR SJA BL NR. L1-A-1

BR DAÐS BREYTING REKNI TEKNI

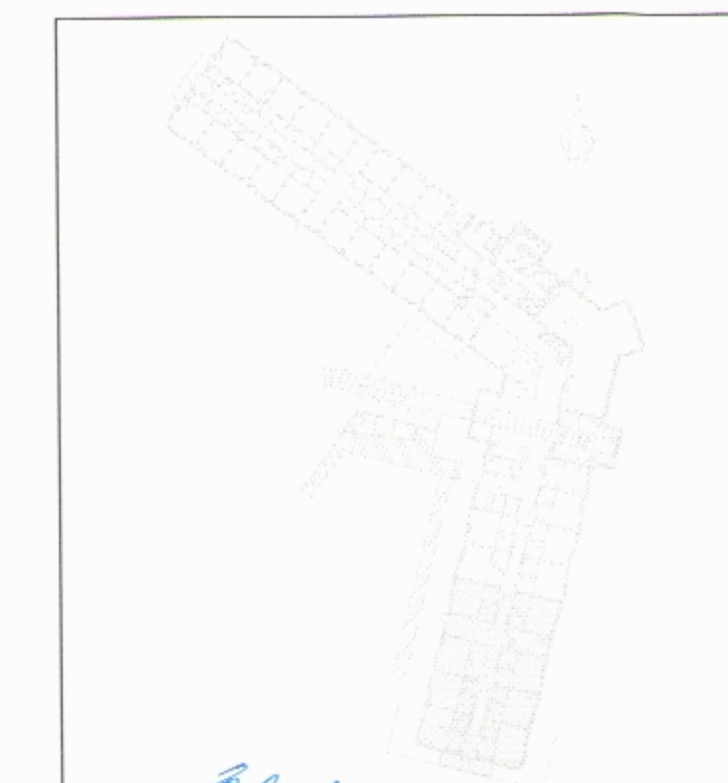

Ást-Ólafur

VSÓ RÁÐGJÖF

BORGARTUN 20, 105 REYKJAVÍK, Sími 585 8000, SímiRDF 585 9010, NETTANGI vefur.is

SNORRAGATA 3, SIGLUFIRÐI
HÓTEL SUNNA

PRIFA- HITA OG LOFTRÆSIKERFI	HMANNADITERN	HS / I / H
2. HÆÐ	YFRFARIB	
GRUNNMYND	SMÞRIFKI	þv
	KT	300857-5909
KVARNR 1:50 (A1) / 1:00 (A3)	REYKJAVÍK	16.04.2015
VERKNR	TEKNI NR	BR
13211	L1-G2-5	

KVARNR 1:50

