

GRUNNMYND:


008174

MÓTTAKIÐ  
22. APR. 2015  
Fjallabyggð

ARTUN HÖNNUNARSTJÓRA

DAGSETNING ABALLPERKATÍAR

HÖNNUNARSTIG: VERKTEIKNING

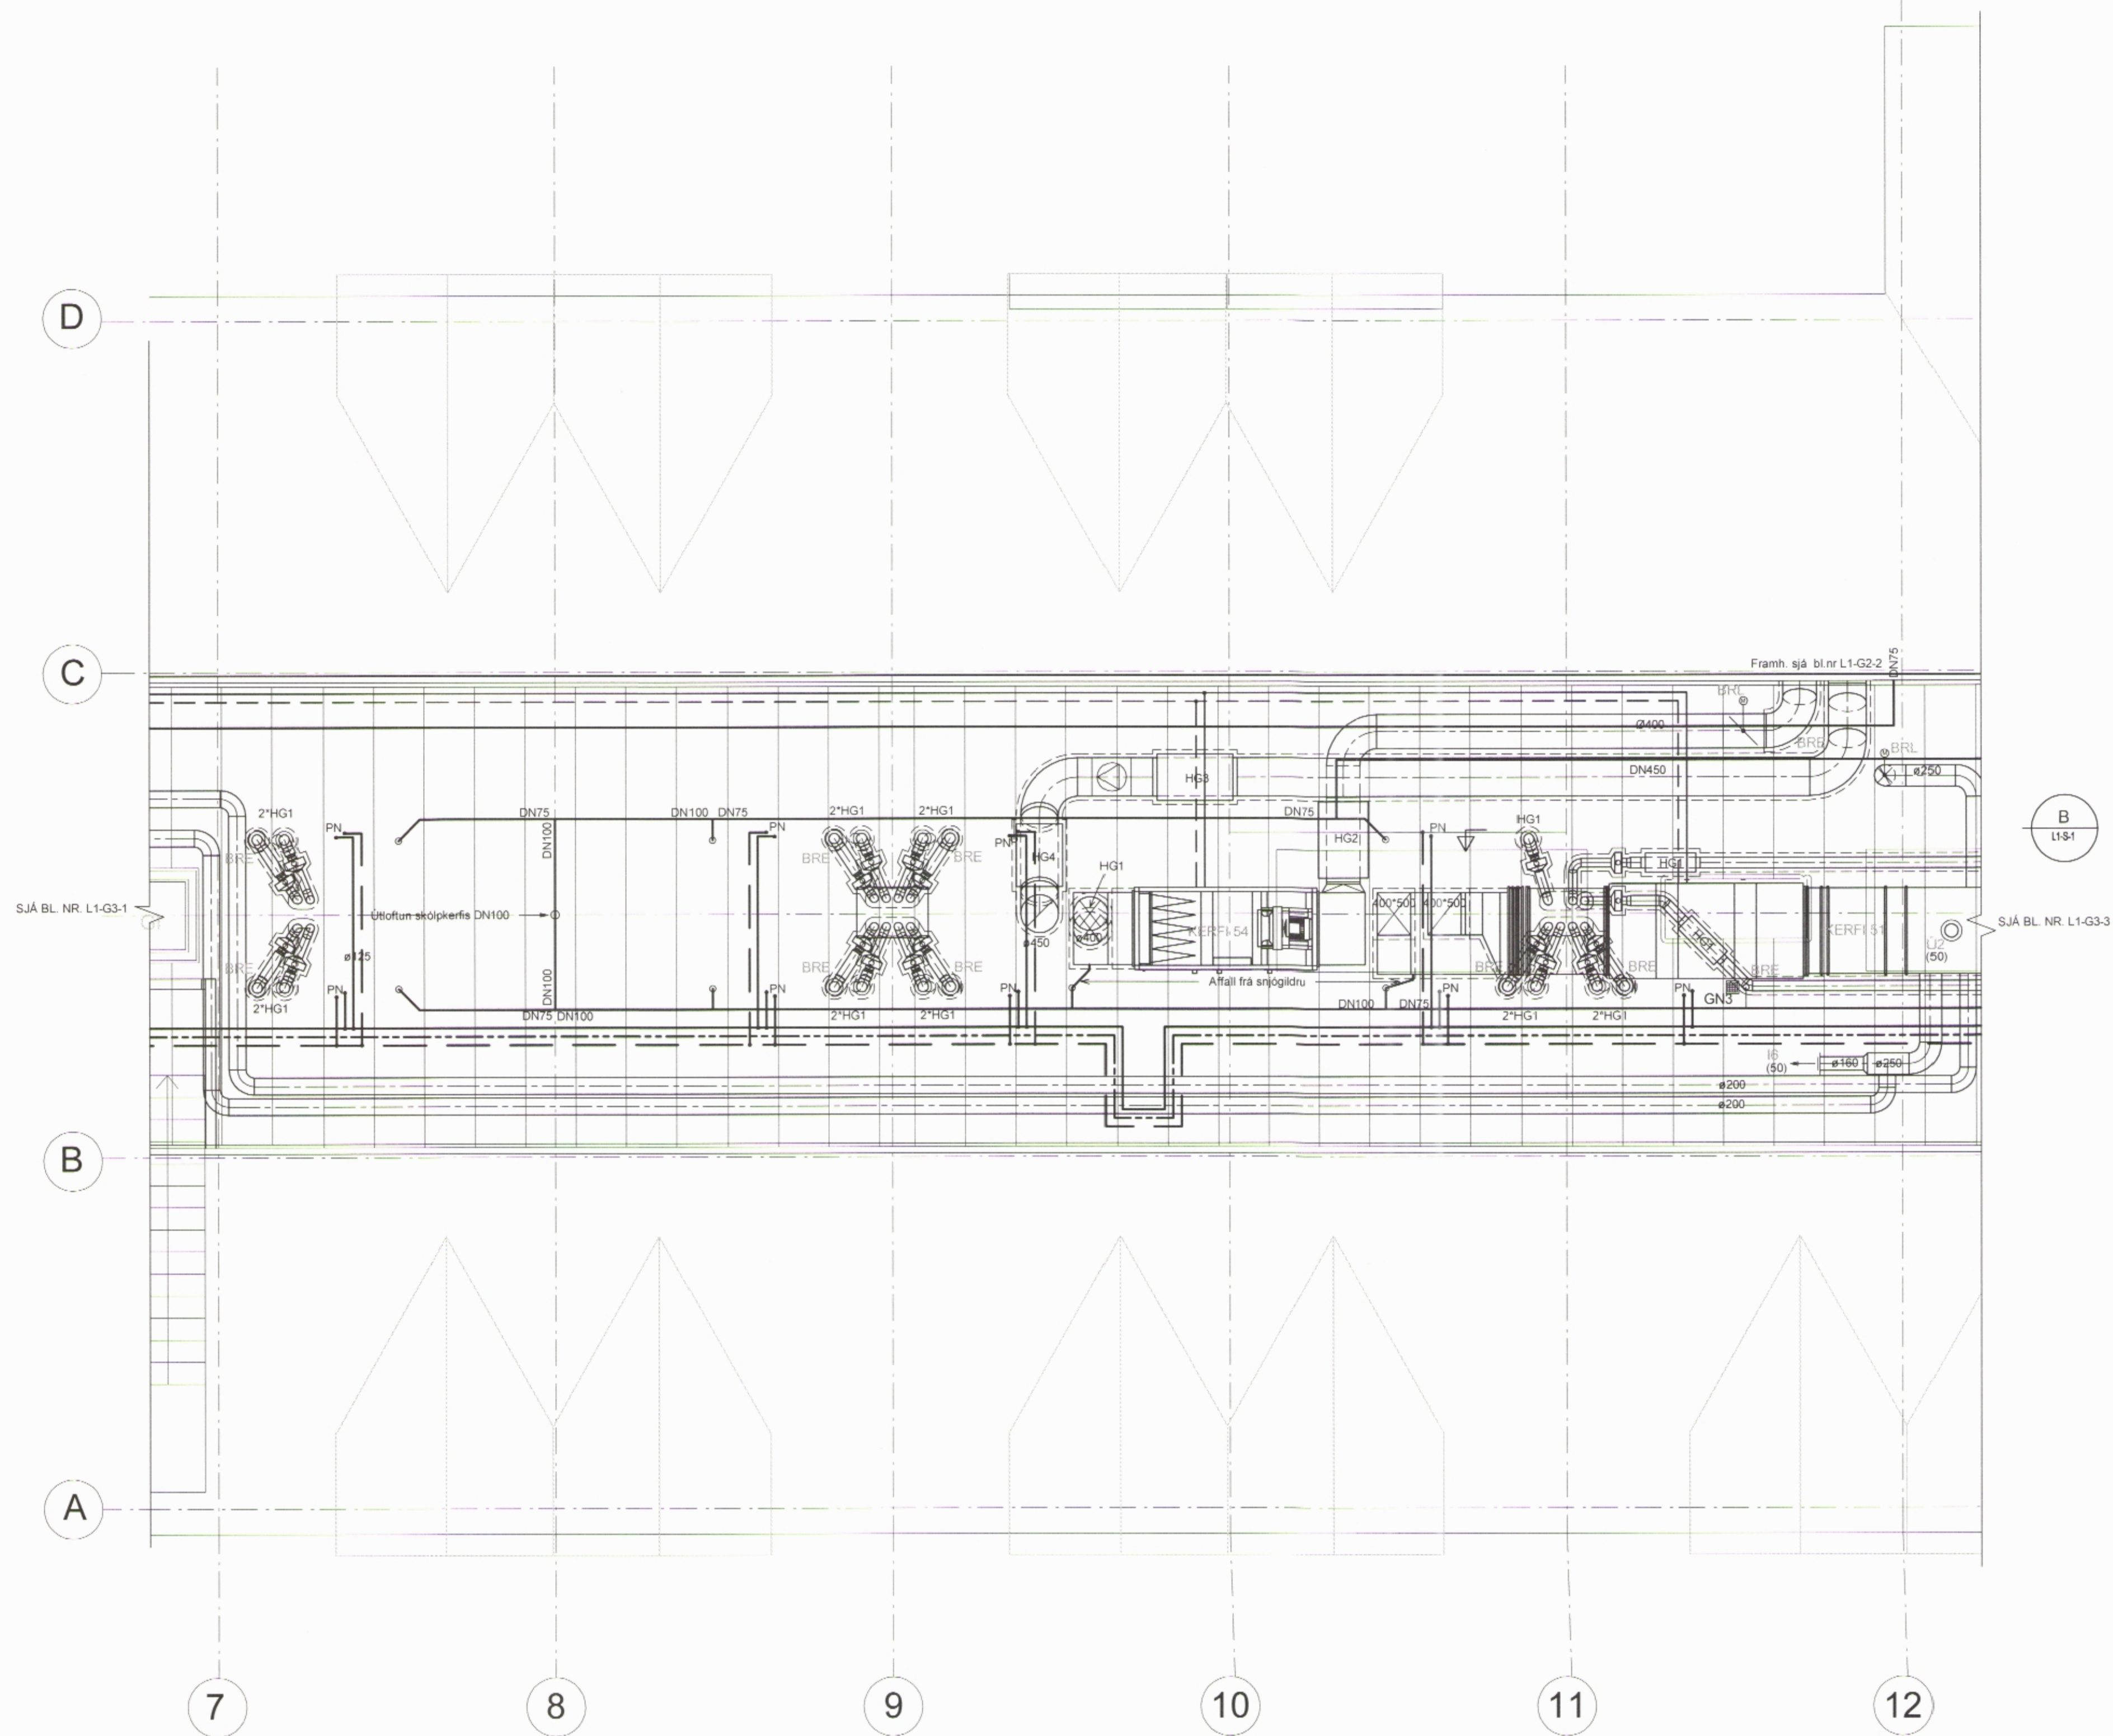

TILVÍSANIR:

ALMENNAR SKÝRINGAR ..... SJA BL. NR. L1-A-1

BR. DAGS. BRFYTING. REKIN. TEKIN.



*A. P. Ragnólfsson*  
**VSÓ RÁÐGJÖF**  
BOÐGATUN 20, 108 REYKJAVÍK, Sími 588 8000, Símaþjóf 588 8010, NETTFANG vs@vs.is

SNORRAGATA 3, SIGLUFIRÐI  
HÓTEL SUNNA

HANNAÐ/TEKIN	18/7/2014
DRIFA- HITA OG LOFTRÆSISKERFI	YRF. ARB.
3. HÆÐ	SAMRYKKT <i>KJ</i> Kjartan Helgason
GRUNNMYND	KT
	30085/-0009

KVARNR	1:50 (A1) / 1:00 (A3)	REYKJAVÍK	16.04.2015	BR
VERKNR		TEKIN NR		
13211		L1-G3-2		

KVARDI 1:50

