



GRUNNMYND:

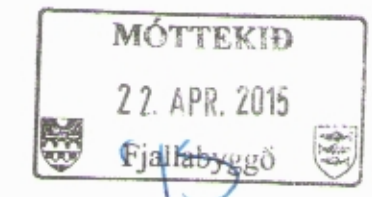

ARITUN SAMRÆMISGÁRHÖNNUNGAR


HÖNNUNARSTIG: VERKTEIKNING

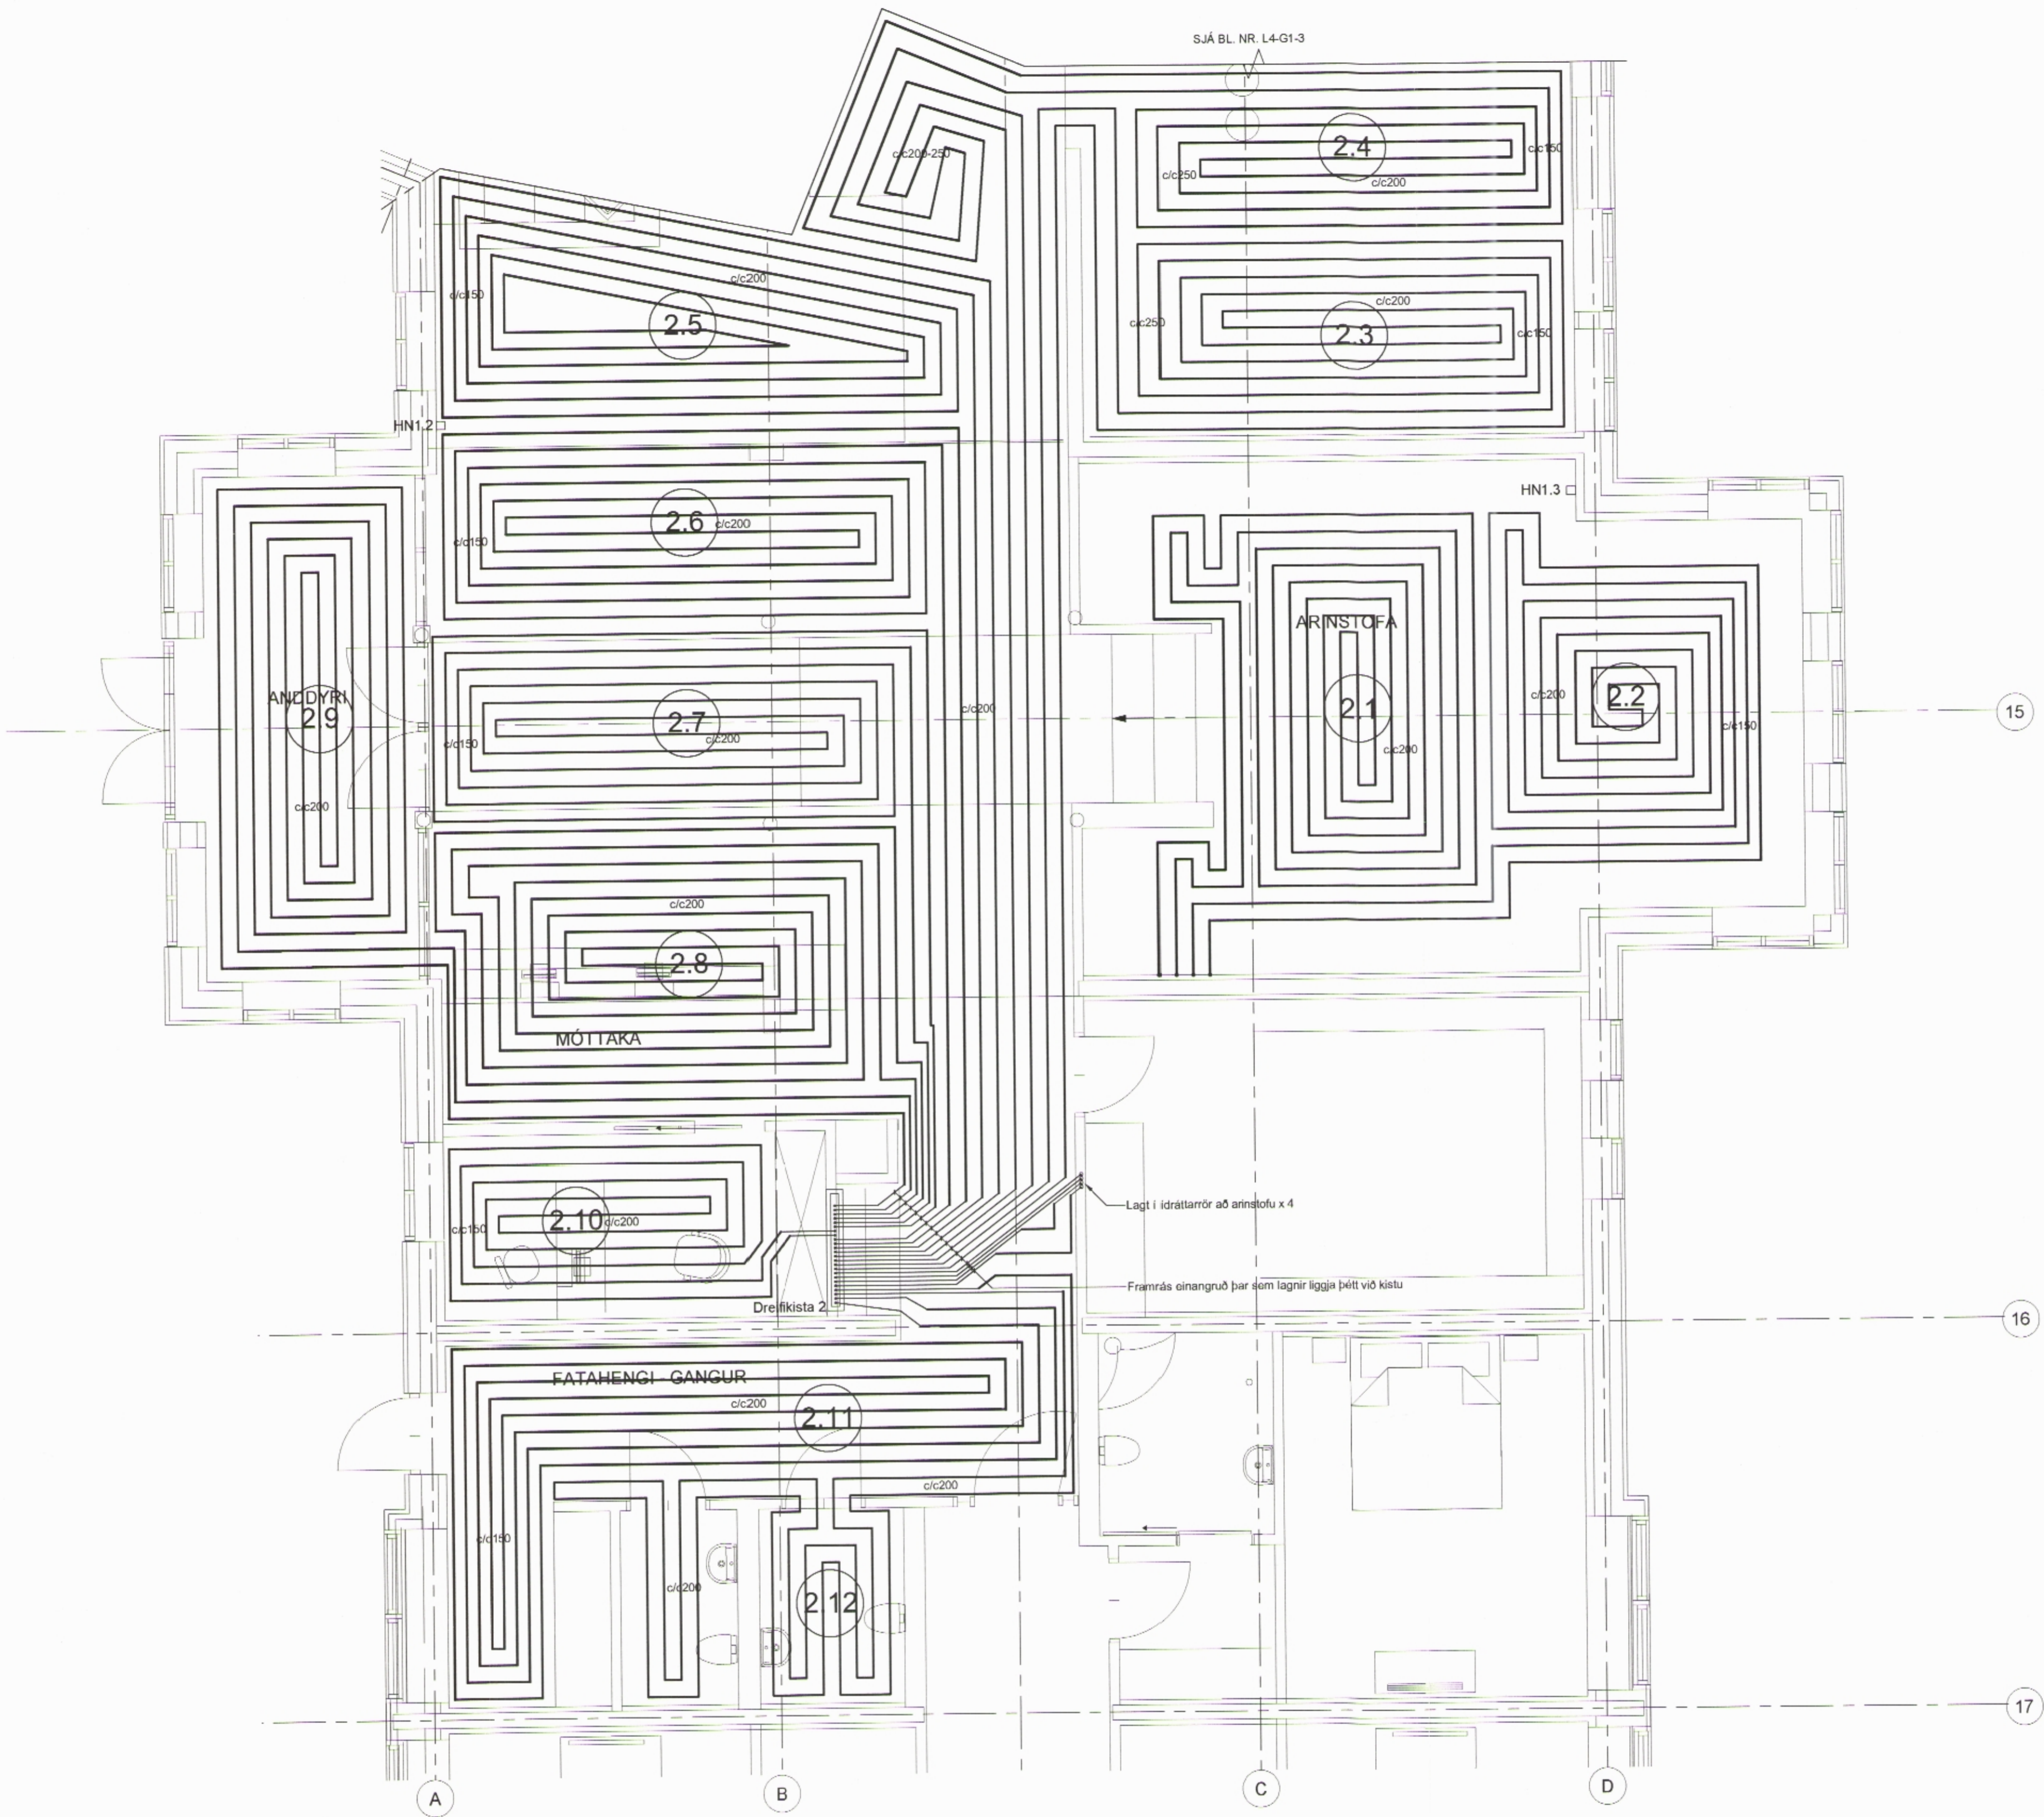

TILVÍSANIR:

ALMENNAR SKÝRINGAR . . . . . SJÁ BL. NR. L4-A-1


BR. DAGS. BREYTING REKNI. TEKNI.

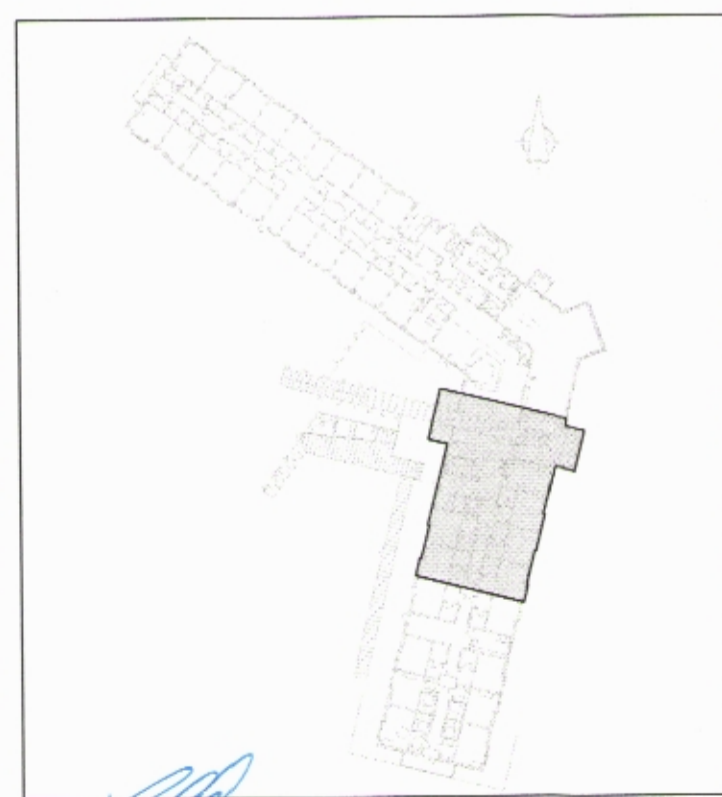

DREIFIKISTA 2 GÓLFHITASKRÁ:

NR	AFLÞÓRF RÝMIS W	MILLIBIL cm	ÞVERMÁL mm	LENGD m	AFKÓST W	MÓTOR LOKI	HITA NEMI
<b>Gólfhitasvæði 2</b>							
2.01	2.380	20	Ø20	97	1.190	201	HN1.3
2.02	-	15/20	Ø20	92	1.190	202	HN1.3
2.03	8.100	15/20/25	Ø20	106	770	203	HN1.1
2.04	-	15/20/25	Ø20	110	770	204	HN1.1
2.05	7.000	15/20	Ø20	105	1.000	205	HN1.2
2.06	-	15/20	Ø20	96	1.000	206	HN1.2
2.07	-	15/20	Ø20	88	1.000	207	HN1.2
2.08	-	20	Ø20	95	1.000	208	HN1.2
2.09	1.190	20	Ø20	91	1.190	209	HN1.2
2.10	800	15/20	Ø16	45	600	210	HN1.2
2.11	800	15/20	Ø20	90	800	211	HN1.2
2.12	-	20	Ø16	54	500	-	-

KVARÐI 1:50

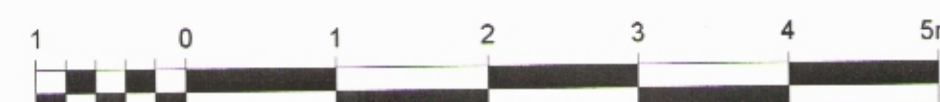

**VSÓ RÁÐGJÖF**

BORGARTÚNI 20, 100 REYKJAVÍK, Sími 595-9000, Símanúmer 595-9010, Netfang [vs@vs.is](mailto:vs@vs.is)

SNORRAGATA 3, SIGLUFIRÐI  
HÓTEL SUNNA

HITAKERFI  
GÓLFHITAKERFI  
1.HÆÐ  
GRUNNMYND  
KVARÐI: 1:50 (A1) / 1:00 (A3)  
VERKNR. 13211

LIANUÐ/TEKNI. HB / FH  
YFIRFARIÐ  
SAMÞYKKT *ca* Kjartan Helgason  
KT. 300857-5909  
REYKJAVÍK I VINGSLU BR

L4-G1-4