
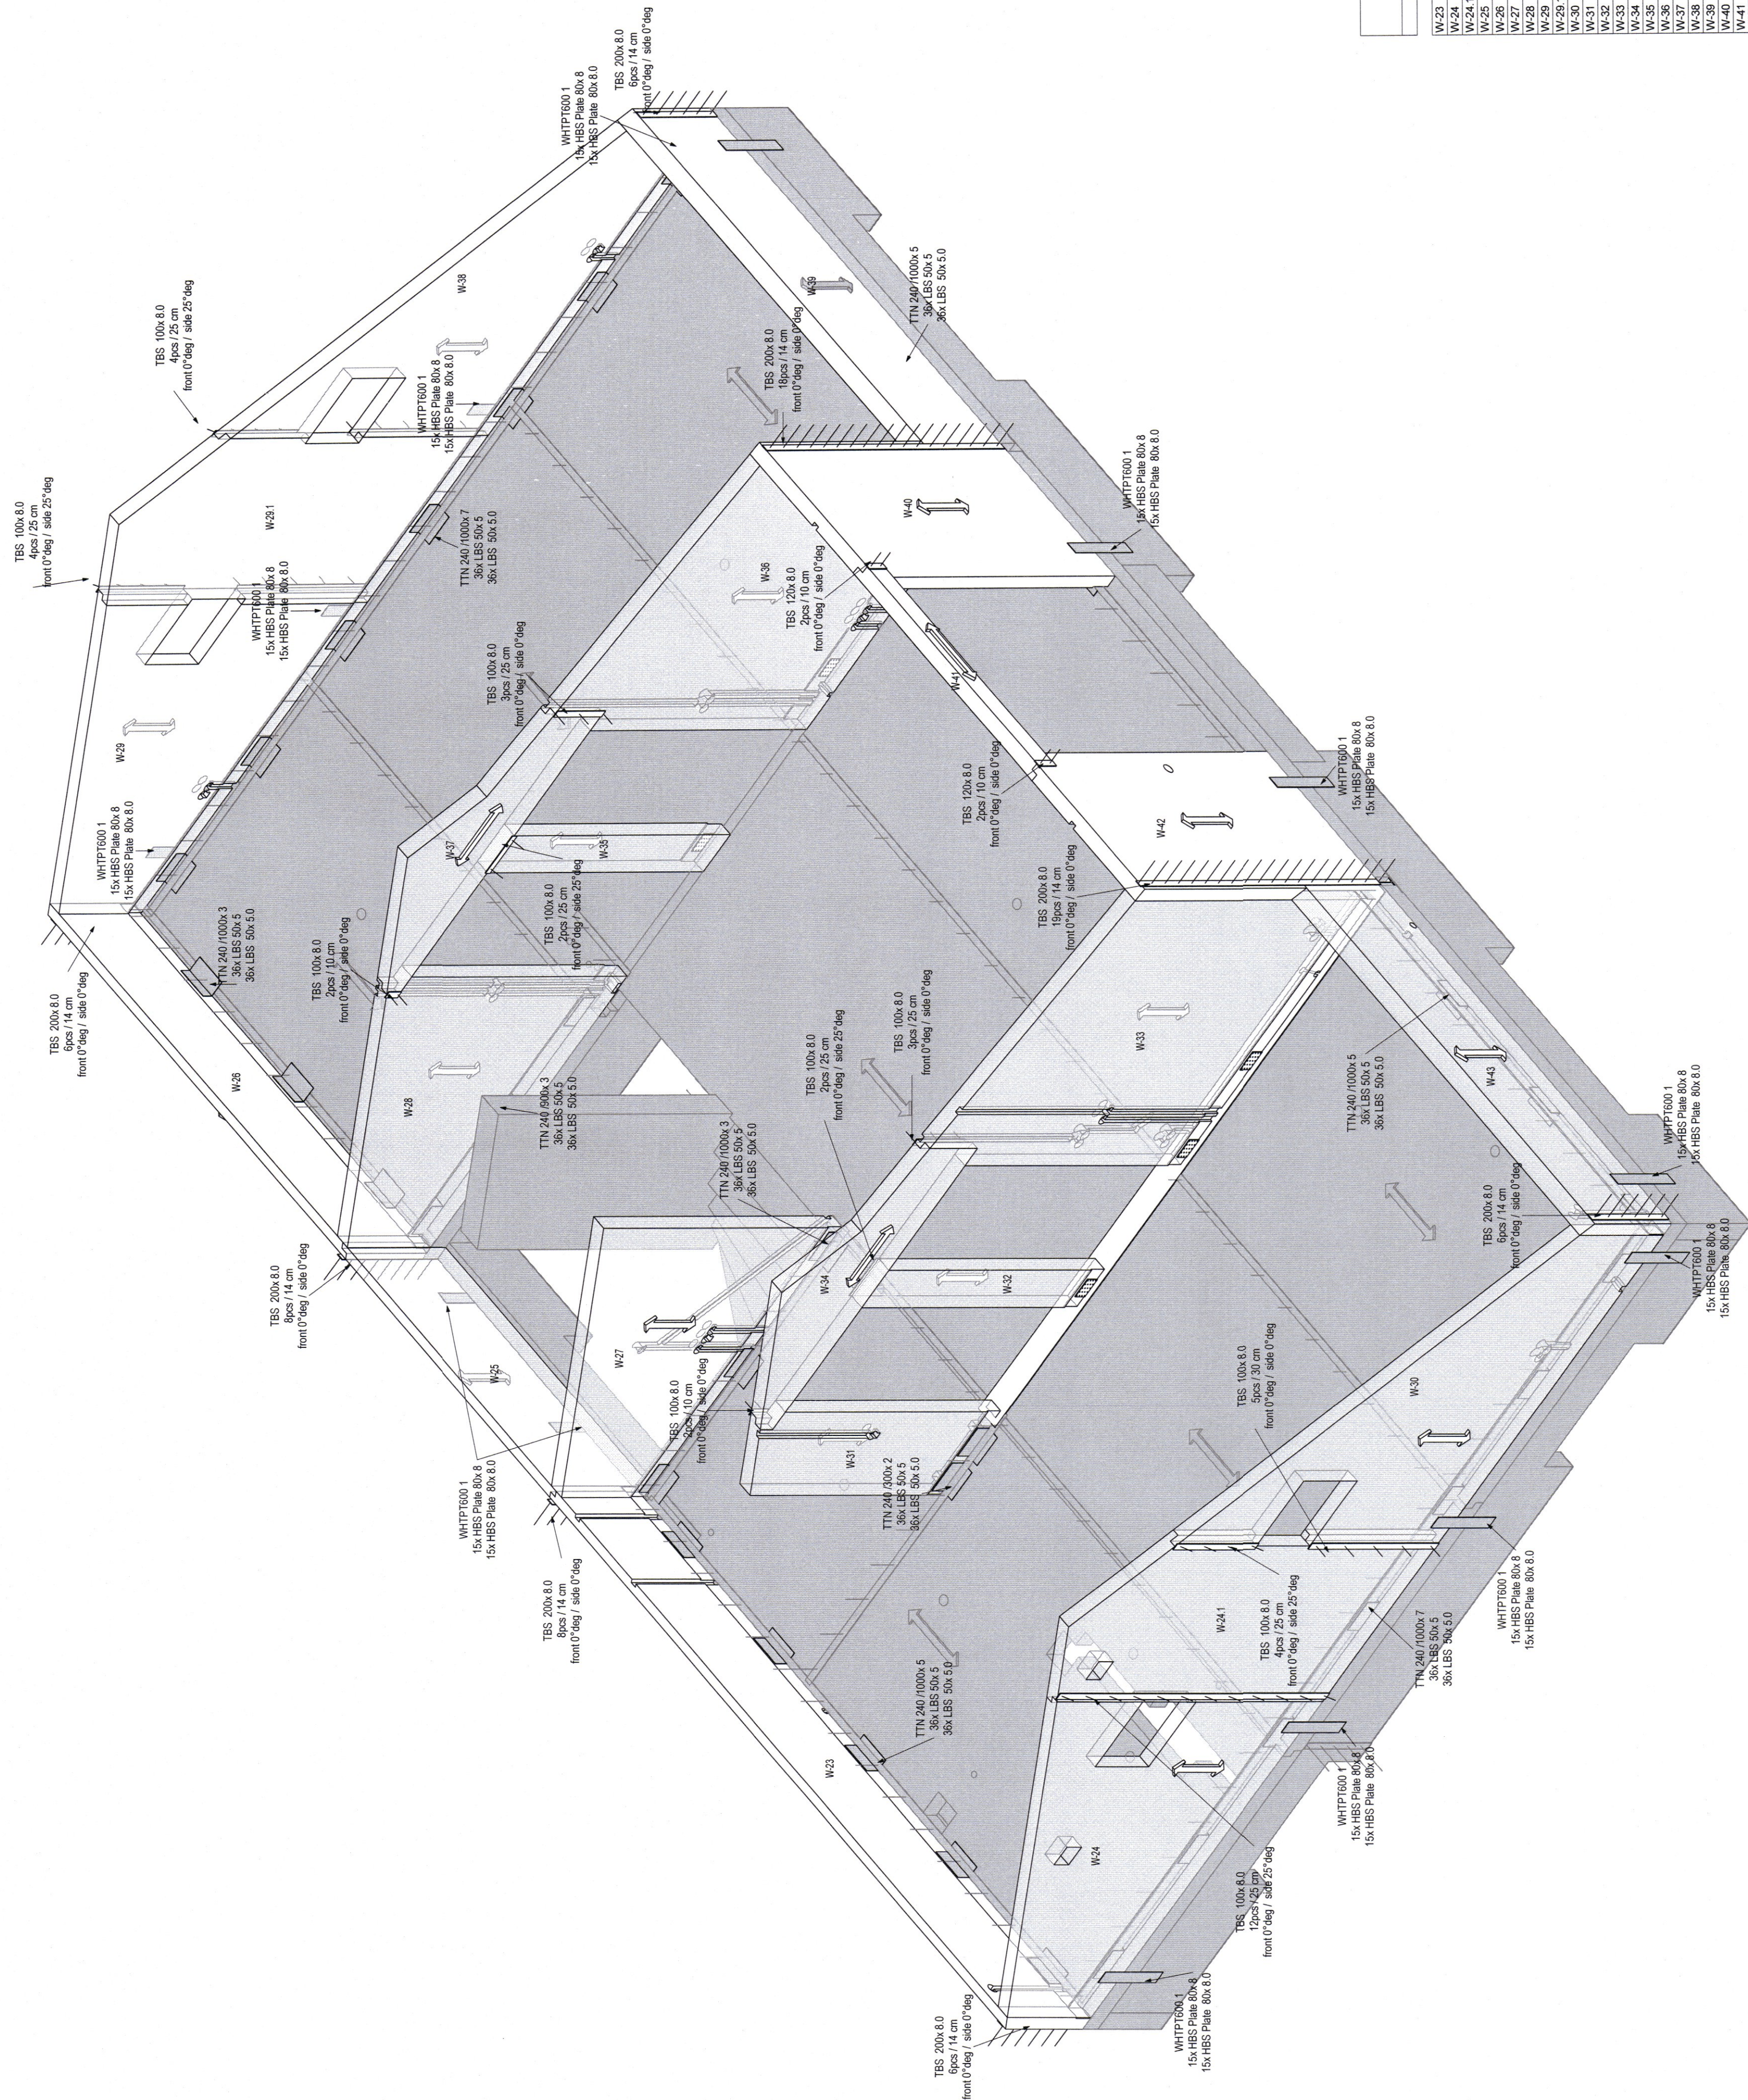


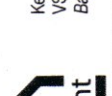

phase 5	Mark	KL1 Surface
	W23	NVQ-NVQ
	W24	NVQ-NVQ
	W25	NVQ-NVQ
	W24.1	NVQ-NVQ
	W25.1	NVQ-NVQ
	W26	NVQ-NVQ
	W27	NVQ-NVQ
	W28	NVQ-NVQ
	W29	NVQ-NVQ
	W29.1	NVQ-NVQ
	W30	NVQ-NVQ
	W31	NVQ-NVQ
	W32	NVQ-NVQ
	W33	NVQ-NVQ
	W34	NVQ-NVQ
	W35	NVQ-NVQ
	W36	NVQ-NVQ
	W37	NVQ-NVQ
	W38	NVQ-NVQ
	W39	NVQ-NVQ
	W40	NVQ-NVQ
	W41	NVQ-NVQ
	W42	NVQ-NVQ
	W43	NVQ-NVQ
	W44	NVQ-NVQ

Revision sign		Description of the Change		Date
A		Phase 5		
UTGAEA	SKYTRING	(06/2/23	KLH	IRG
DACS UNDERGRT FTR	MAPN OD KENITALA HONGWARS JODJA	DAGS	HANNI	YIFRF
27/6/23		KIC 05D179-5919		SAMP
DACS UNDERGRT FTR		MAPN OD KENITALA HONGWARS JODJA		logper fable Gromarsenik at 250179-5919
CLT Technology		KLH MASSIVHOLZ		
				
Krenstalle, 531106-5190 Eisenstraße 10, 10719 Spangenberg Eisenstraße 10, 10719 Spangenberg		GMBH GAMBREISTRASSE 4 A-8462 TEFERHACH-KATZSCH		
STRUCTURAL ENGINEER		ARC-S Innovation & Technology Kft.		
		2223 Ester, Városmegyér úti 18 (Körm. meg. sz. C-13-03308) LESZÉN SZÁJF		
PROJECT NAME		Tariaw Mokhtar		
DESIGNER IN CHARGE Dr Merzad Daniel T. HT. 526513-15509		+41 00 000 000 000 +41 00 000 000 000		
Sudurgata 49, Sigufirði		NVA		NVA
FACILITY ADDRESS		+41 00 000 000 000		
Sheet Name		MPDC		
Phase 5		KLH		
Sheet date		NVA		
Drawing No.		NVA		