
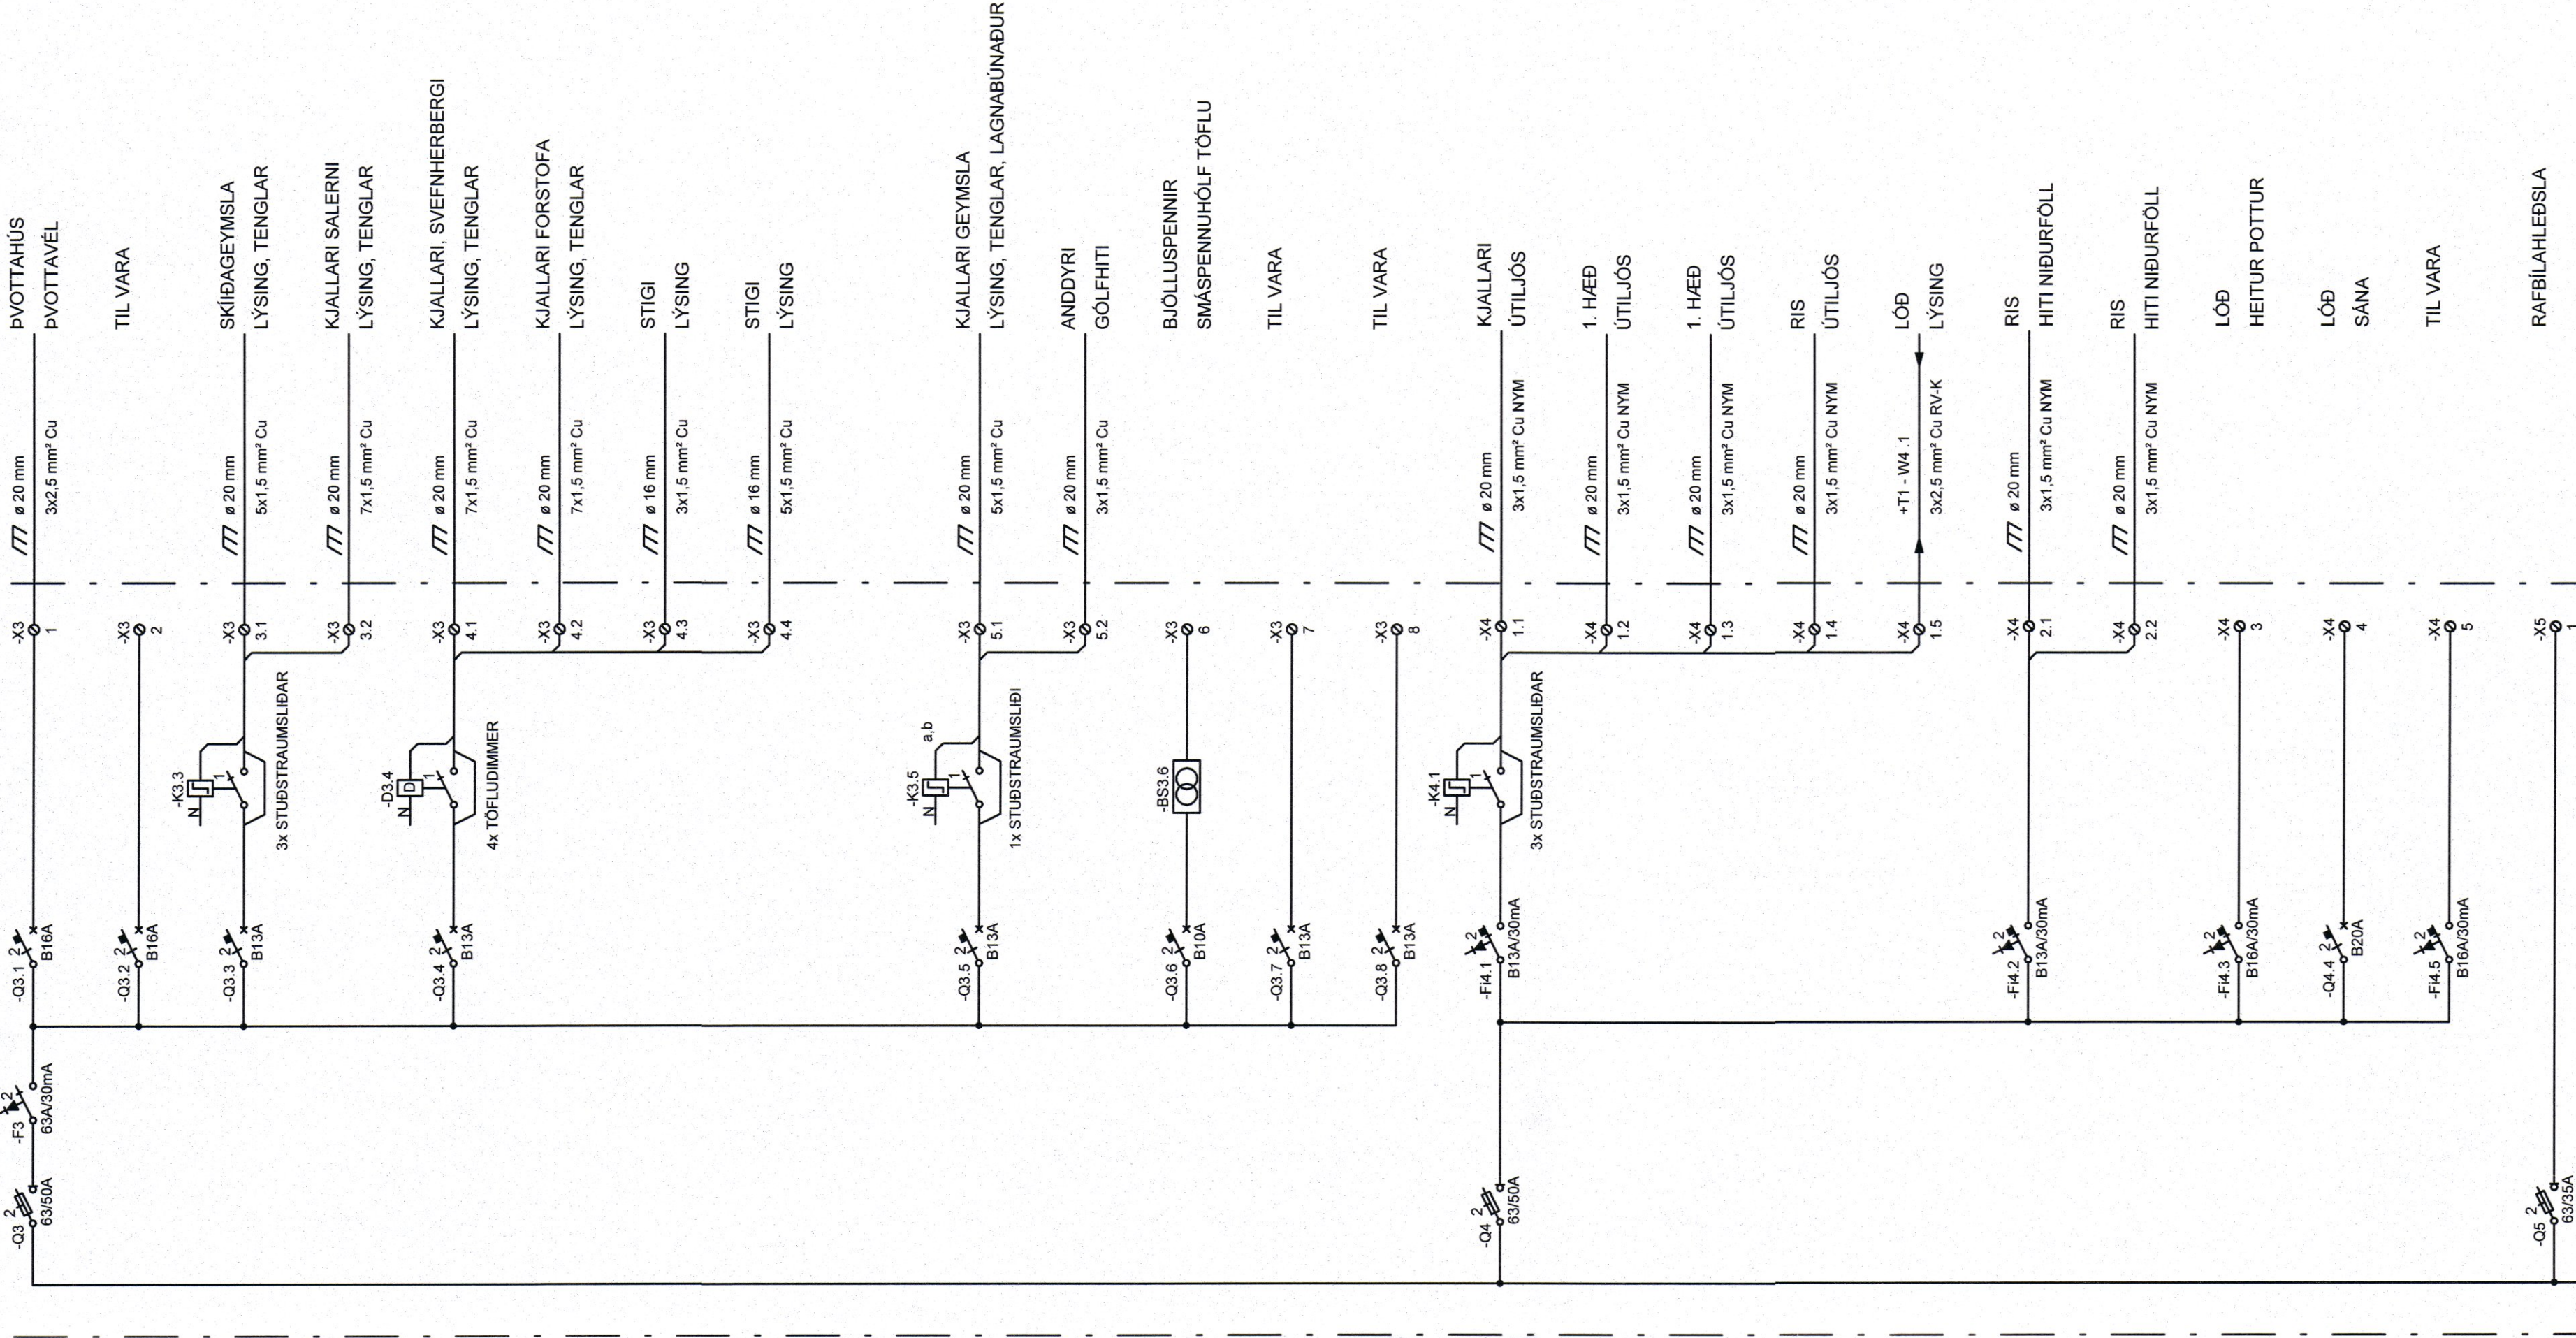
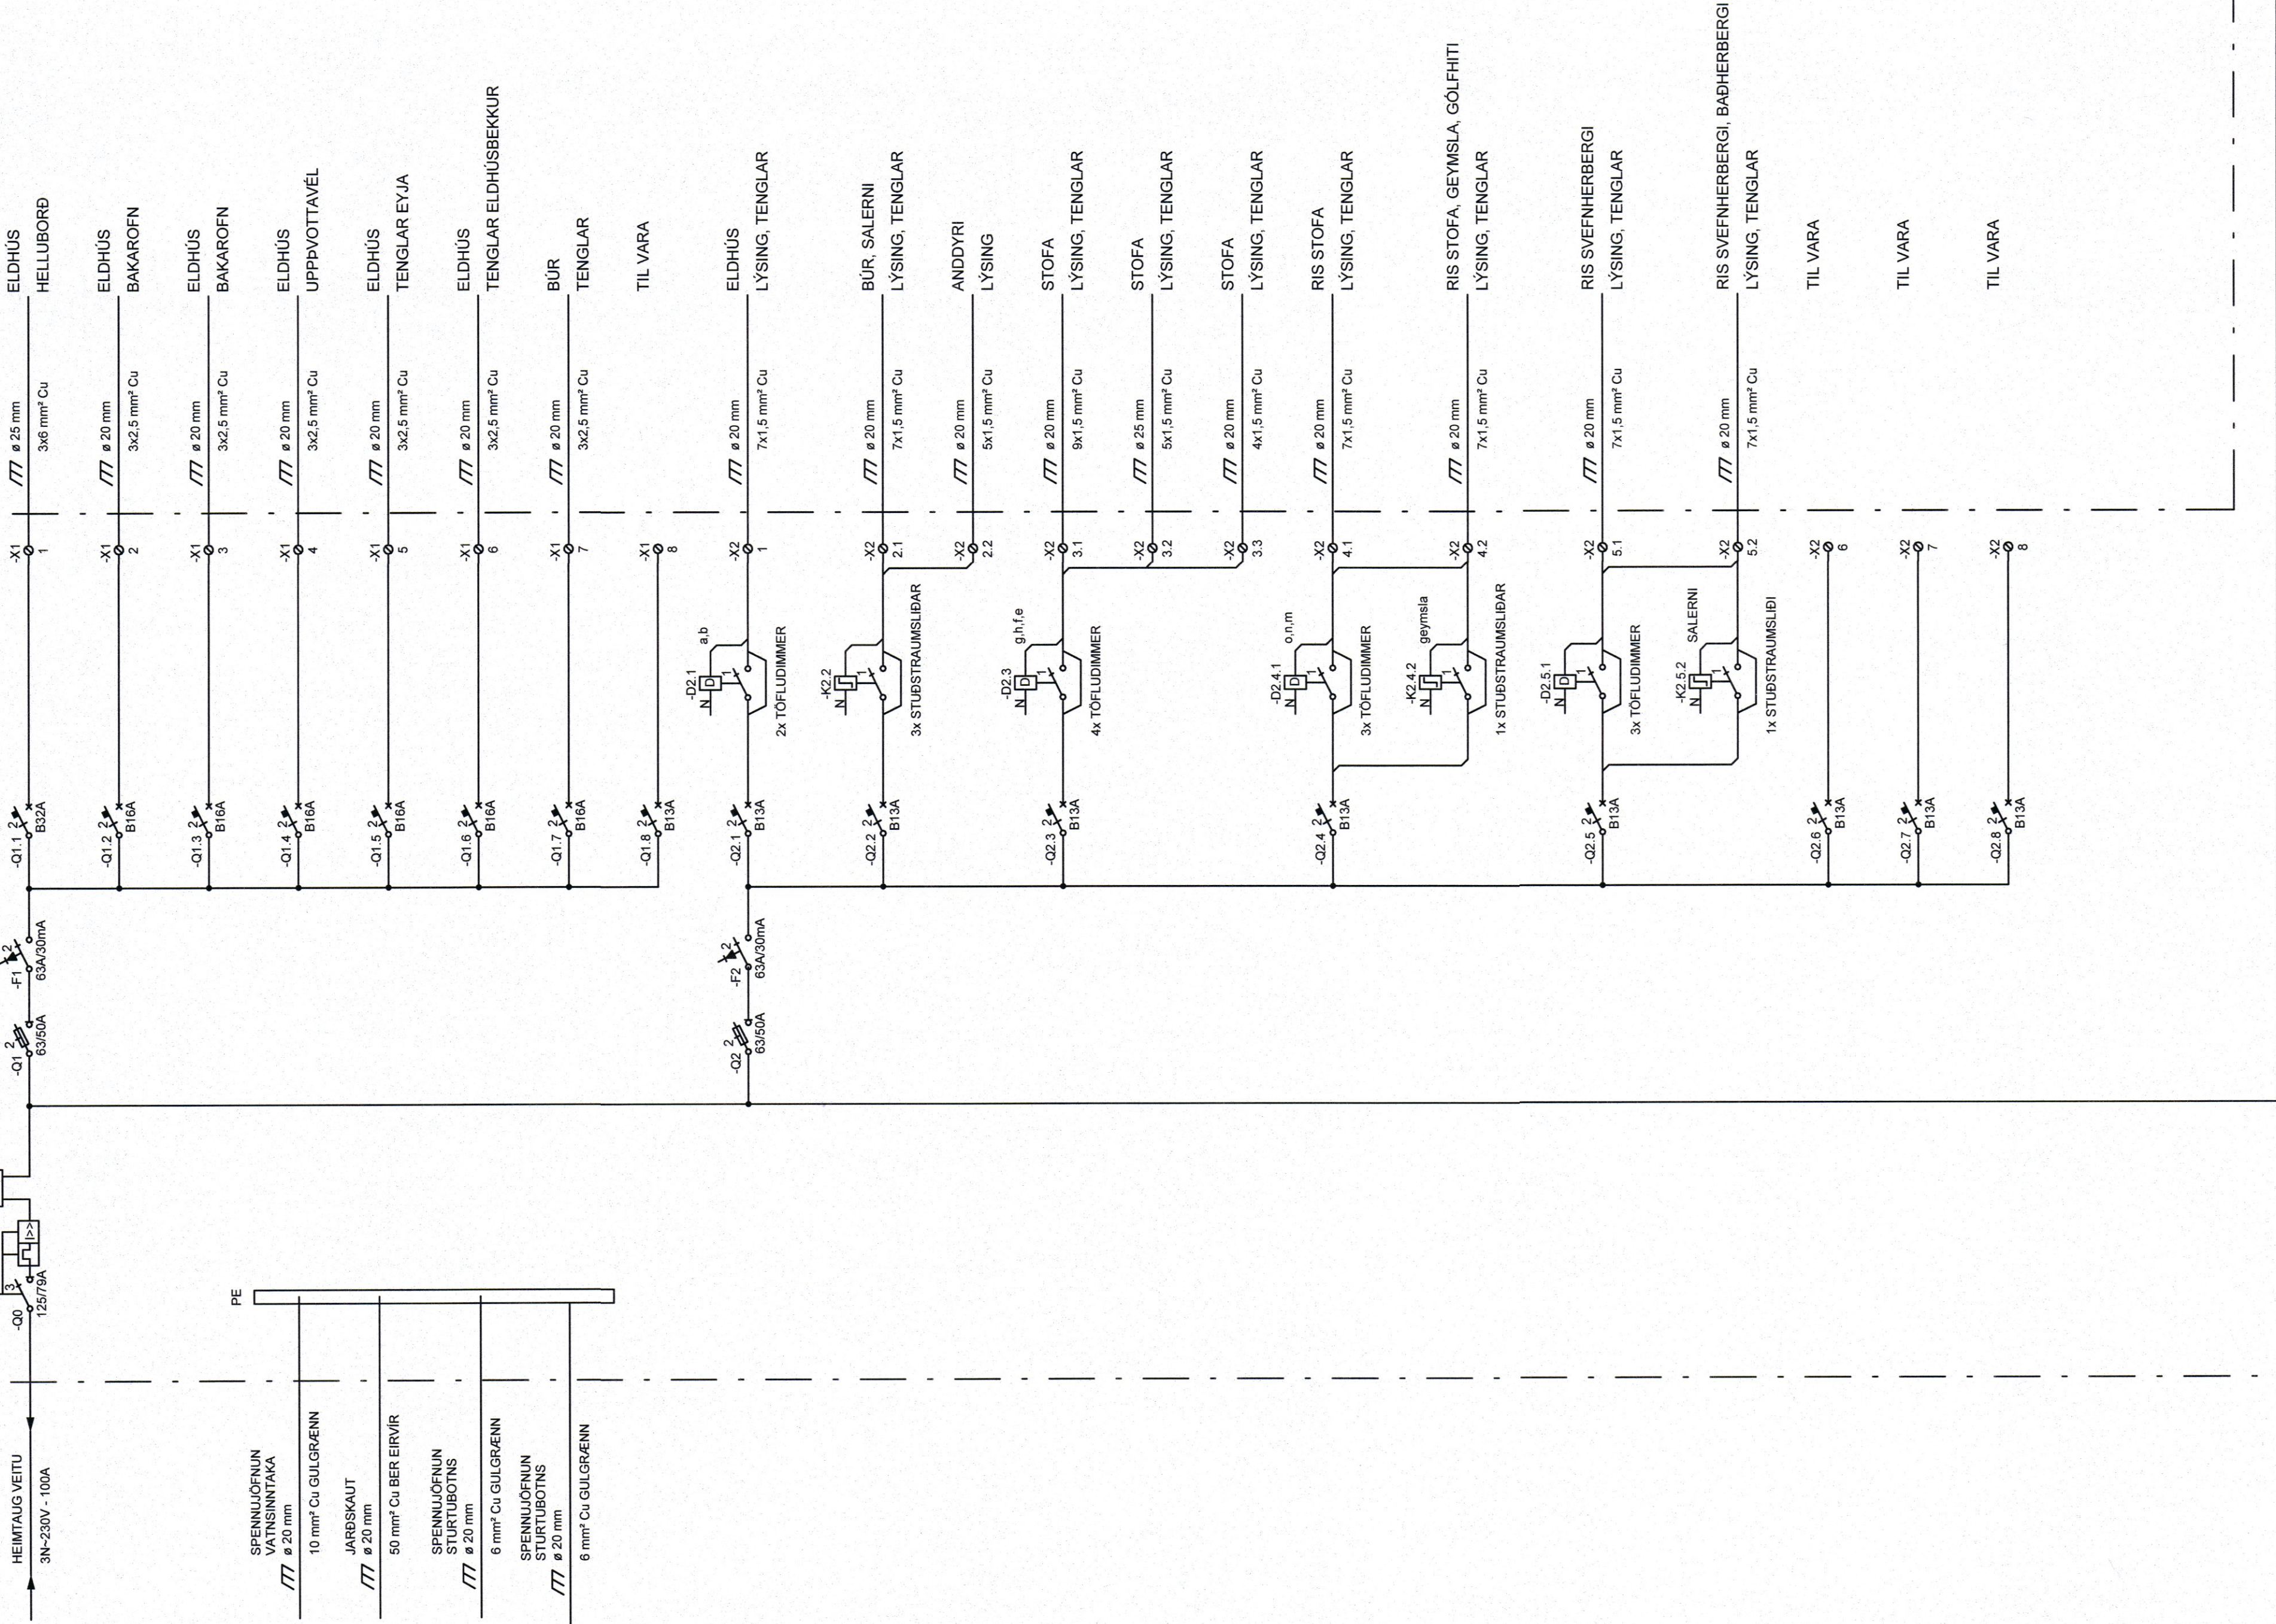


TT
3x230V~
IK EKKI VITAD KA

TAFLA +T1.0
1250x1050x210mm

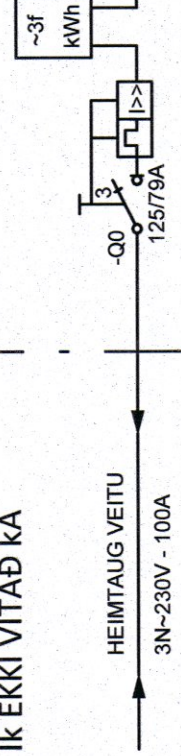

ÁRITUN HÖNNUNARSTÓÐA.
SERÚPPDRÁTTUR ER Í SAMRÆMI VÍÐ ADALUPPDRAETTLI.

KT.

KT. 87.3159

ferill

ferill
VERKFRÆÐISTOFA

SUBURGATA 49
IBUDARHÚS

SIGLUFJÖRÐUR

HEIMTAUGAR OG EINLÍNUTEKNINGAR
INNTAKSTAFLA +T1

SAMPRYKKT: Pórn Björk Samúelsson KT. 280787-3029
HÖNNUNUR VERKAMÞ DAGS ÚTGS
PSB dagferillis PAC 03.04.23
MKV. (A) VERR 23009
BRETT: 11-0020
ferill ehf. Mörkin 1. 108 Reykjavík Sími: 575 1600 www.ferill.is