



GRUNNMYND:

008164

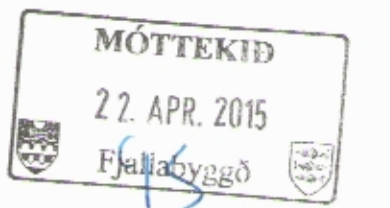

ARITUN HÖNNUNARSTJÓRA
DAGSETNING ABALLÞYRÐATTAR


HÖNNUNARSTIG: VERKTEIKNING

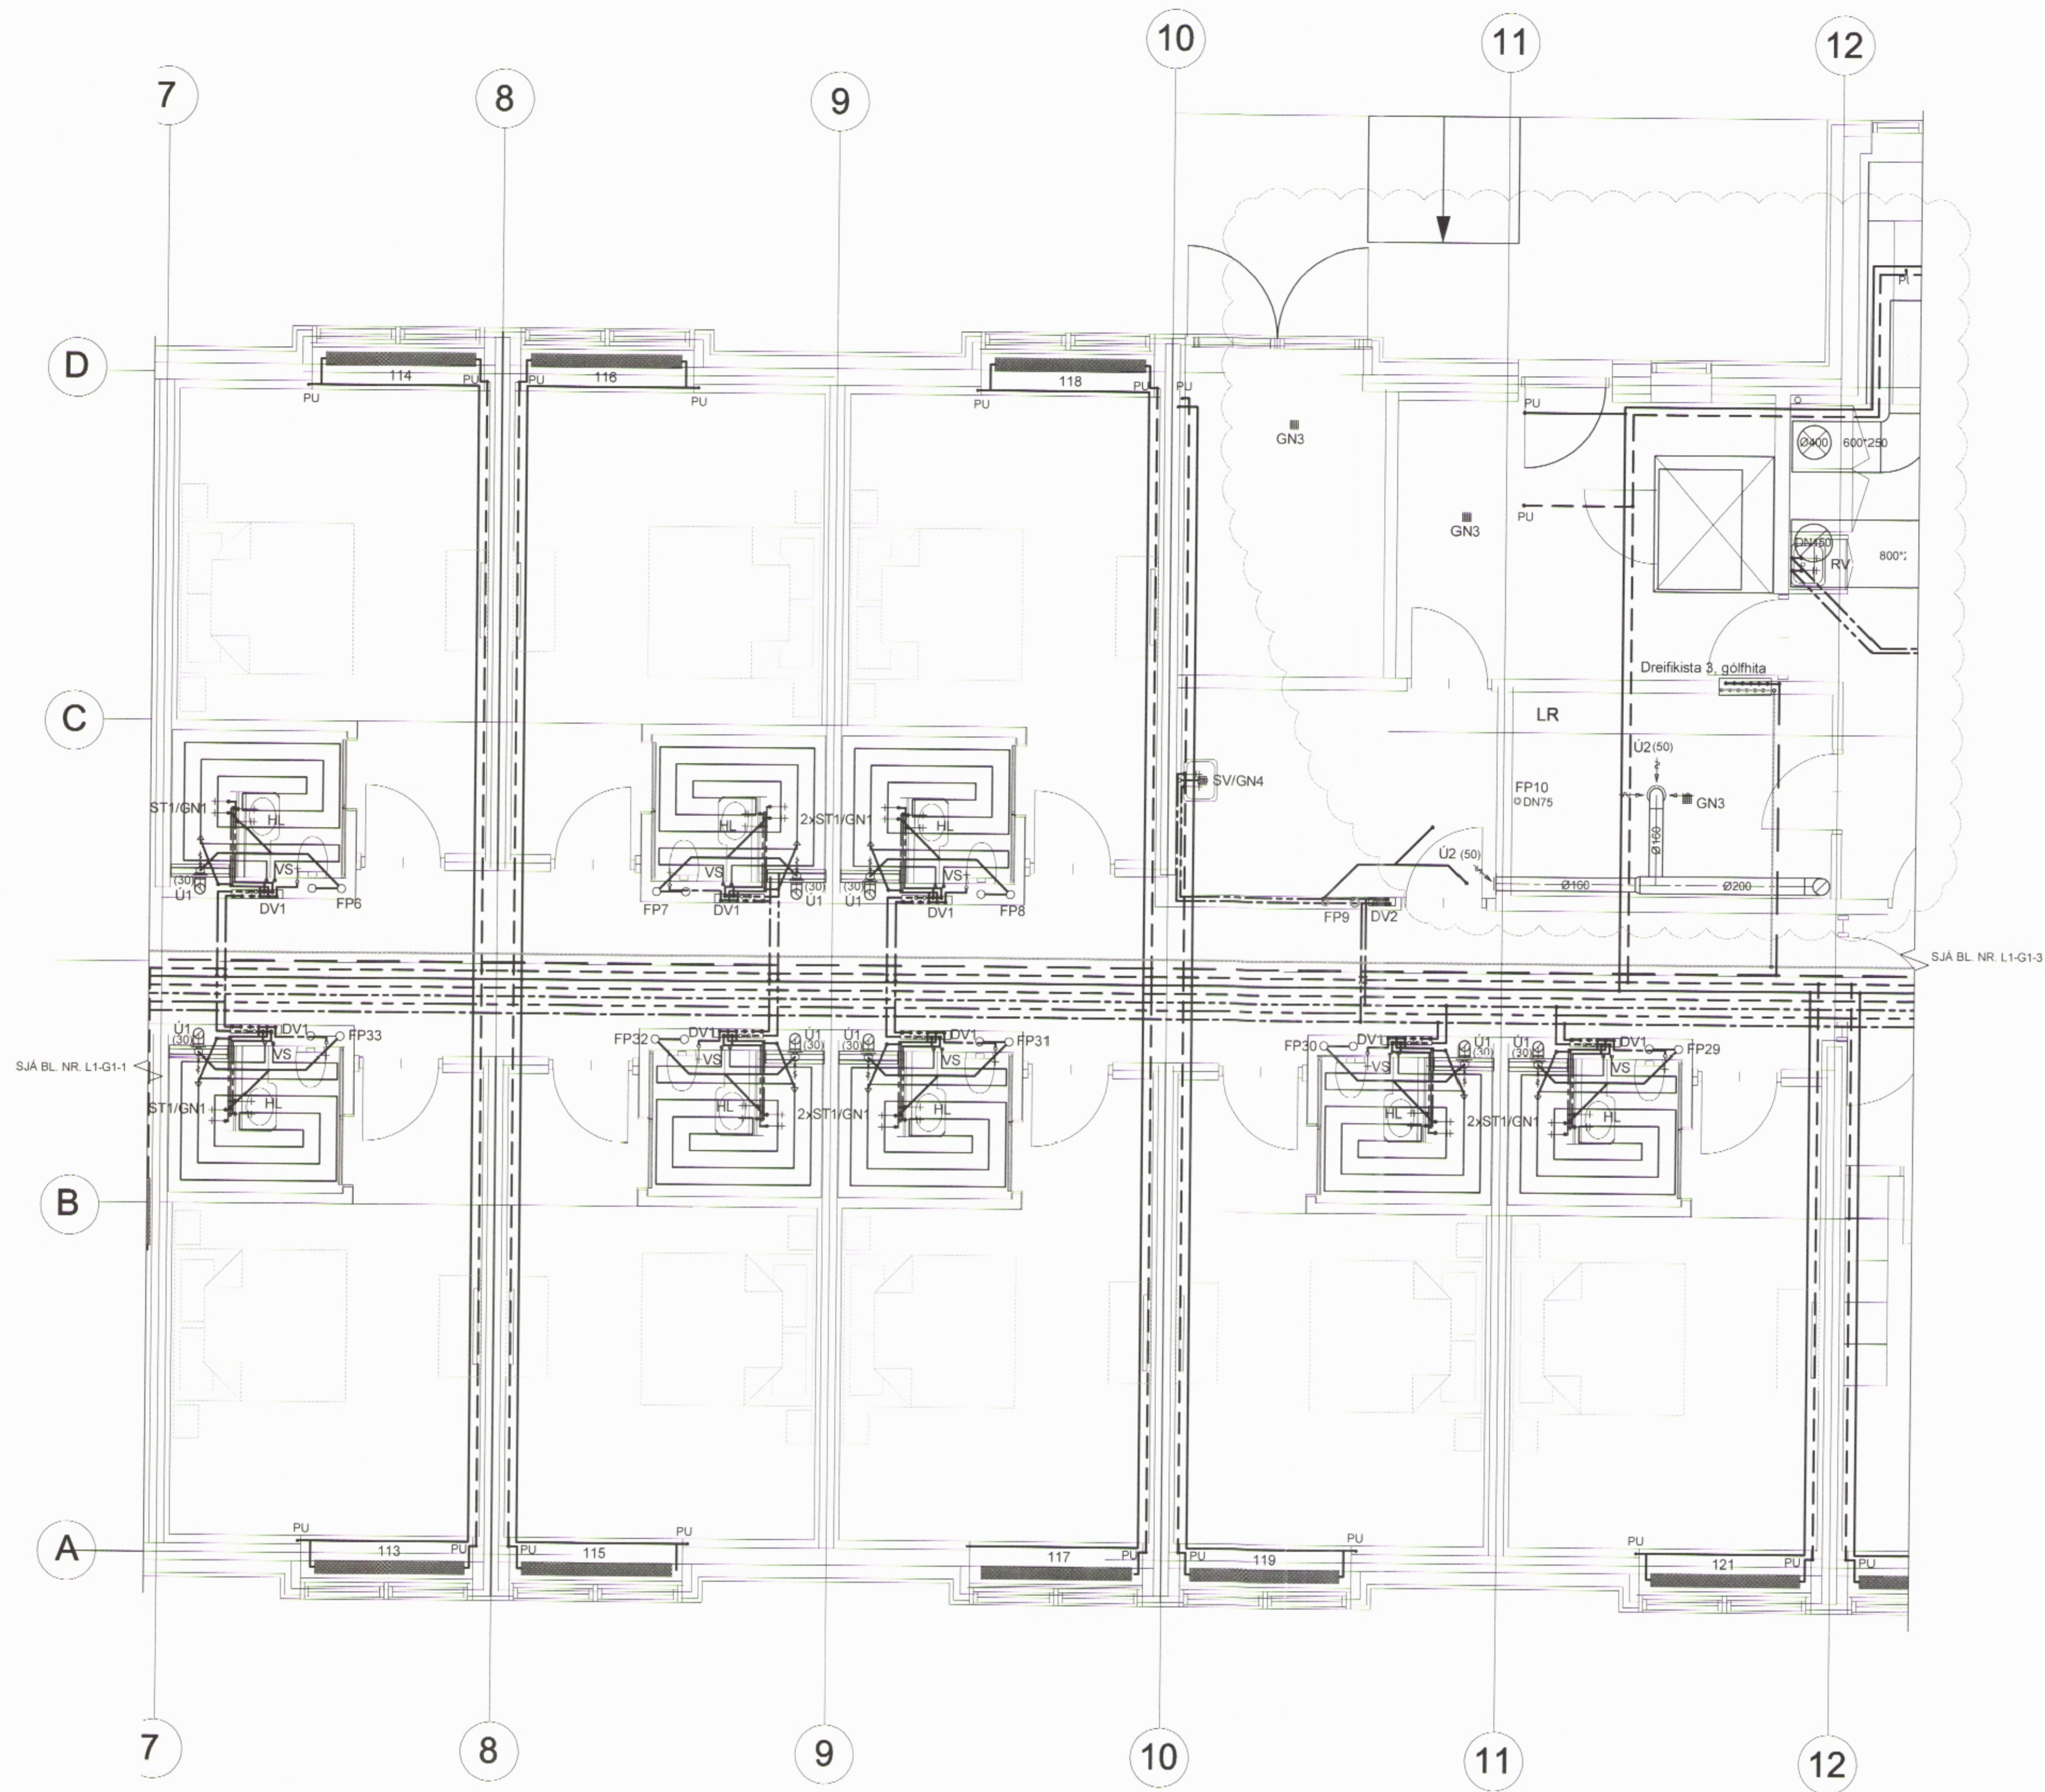

TILVÍSANIR:

ALMENNAR SKÝRINGAR SJÁ BL. NR. L1-A-1

B. 10.04.2015 YMSAR VERRA: LUR LAGNA OG LÖP TRÆSINGU HB BH
A. 20.06.2014 TÆSJA A V LÖGN V. STURTU LÖFTIR I BACHER BREYTT EH BH
BR. DAGS. BREYTING. REKNI. TERN.

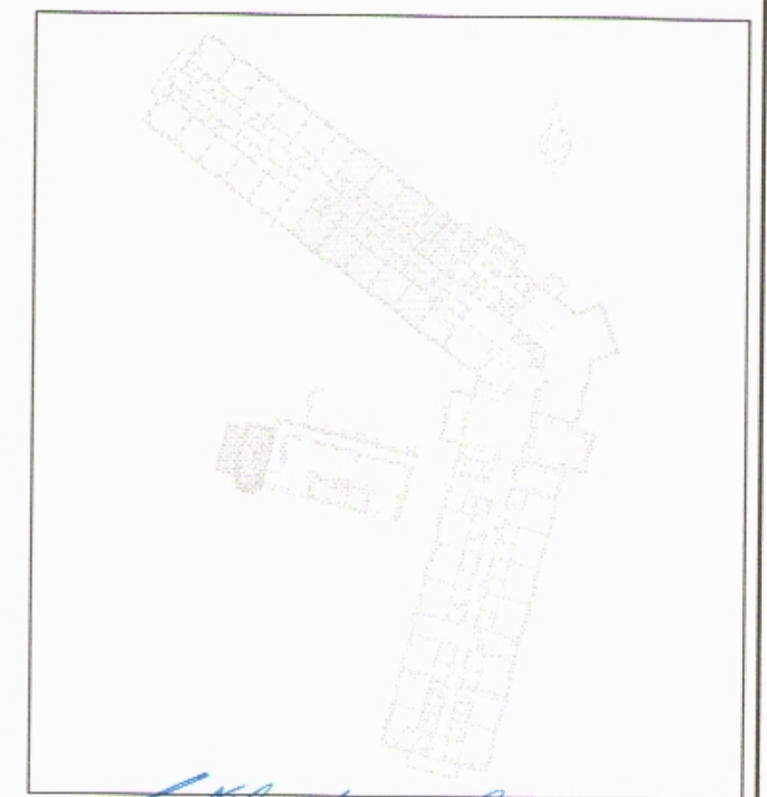

VSÓ RÁÐGJÖF

BORGARTOSI 20, 105 REYKJAVÍK, Sími 565-9000, Símaþélf 565-9010, Netfang vs@vs.is

SNORRAGATA 3, SIGLUFIRÐI
HÓTEL SUNNA

PRÍFA- HITA OG LOFTRÆSIKERFI HANNAÐTEKNI HB / BH
1. HÆÐ YFRIRSD. Kjetan Helgason

GRUNNMYND SAMBÝGGINGARSTJÓRI KT. 300817-0929
REYKJAVÍK 02.06.2014

KVARDI: 1:50 (A1) / 1:100 (A3)
VERKNR. 13211 TEIKN NR. L1-G1-2 BR. B

KVARDI 1:50

