


GRUNNMYND:

MÓTTEKID
22. APR. 2015
Fjalabyggð

ARITUN HÖNNUNARSTJÓRA
DAGSEINING ARALÍFFRÁTTAR


HÖNNUNARSTIG: VERKTEIKNING

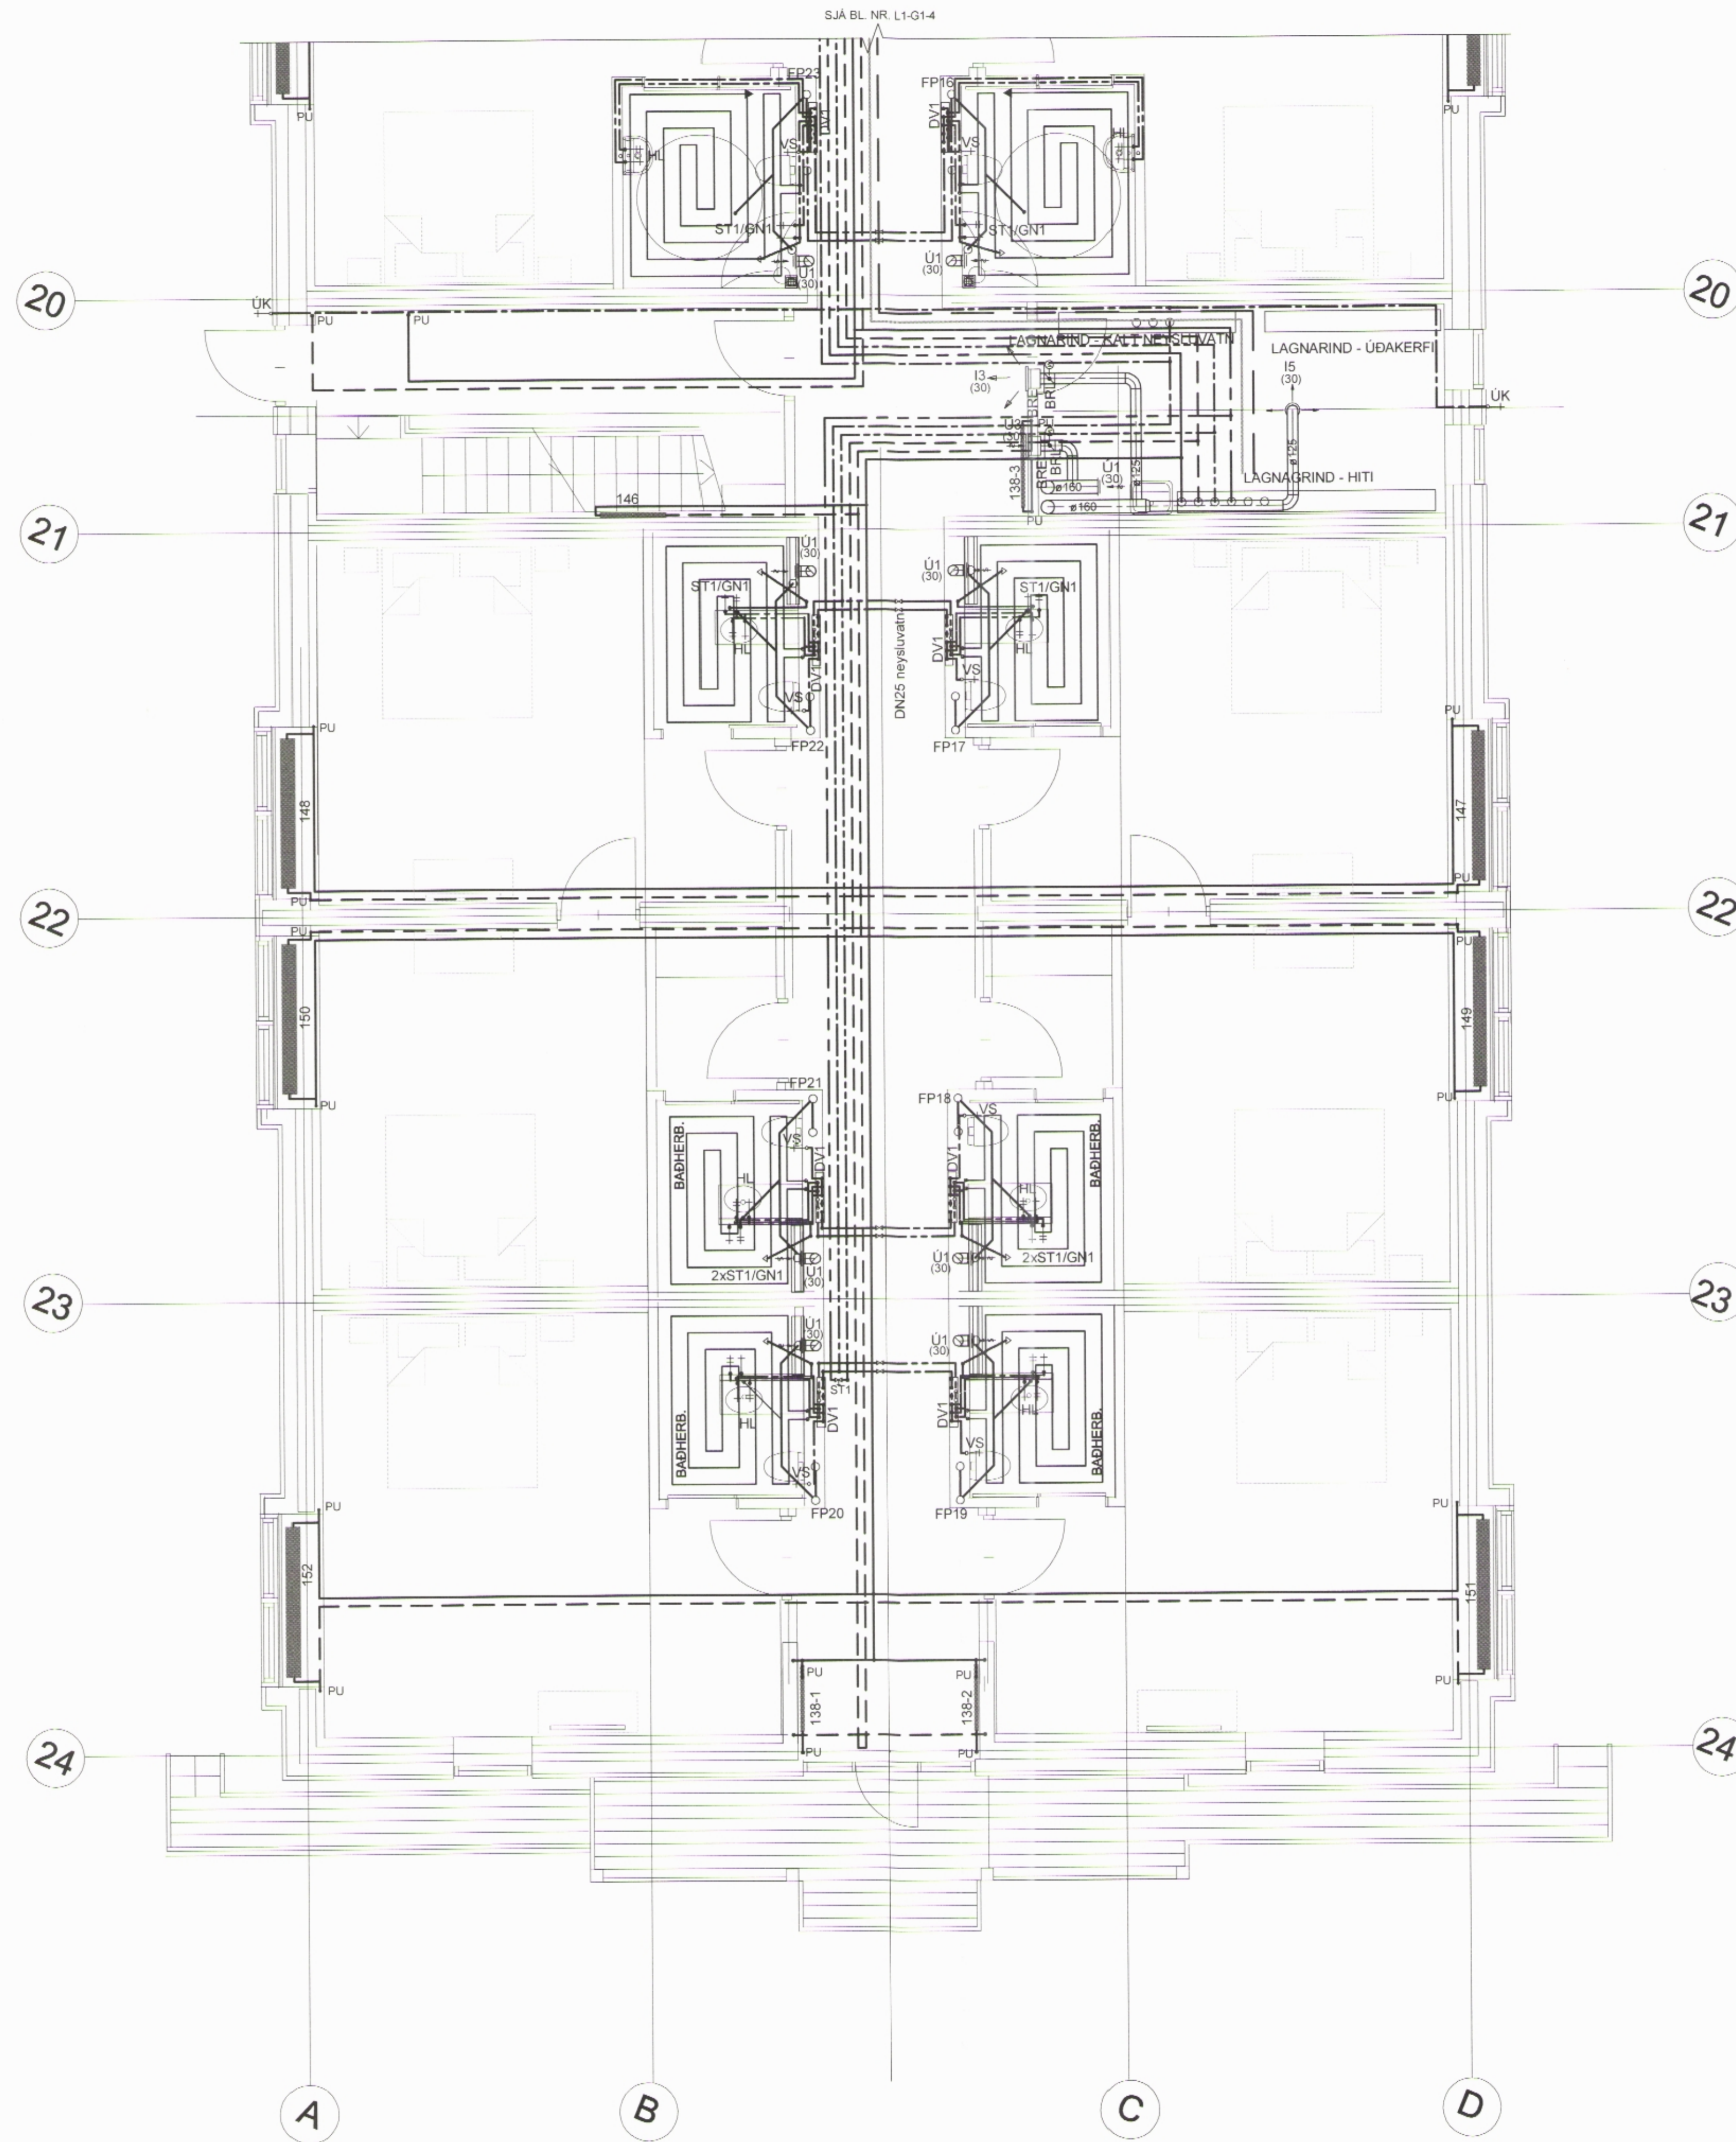

TILVÍSANIR:

ALMENNAR SKYRINGAR SJÁ BL. NR. L1-A-1

BR. DAGS. BREYTING REIKN. TERN

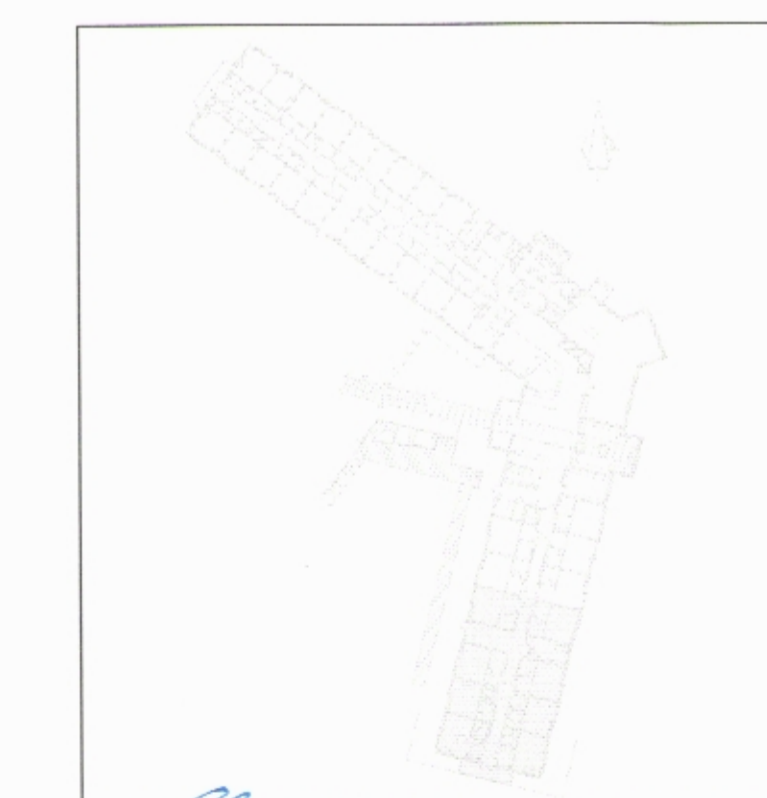

VSÓ RÁÐGJÖF
 HANNAÐ/TEIKN: HS / HHT
 YFIRFARÐ: VSÓ
 SAMMYNNA: VSÓ - Karsten Heiðsson
 KT: 300857-5906
 REYKJÁVK: 16.04.2015
 BR

SNORRAGATA 3, SIGLUFIRÐI
HÓTEL SUNNA

PRIFA- HITA OG LOFTRÆSISKERFI	HANNAÐ/TEIKN	HS / HHT
1. HÆÐ	YFIRFARÐ	VSÓ
GRUNNMYND	SAMMYNNA	VSÓ - Karsten Heiðsson
	KT	300857-5906
KVARDI: 1:50 (A1) / 1:100 (A3)	REYKJÁVK	16.04.2015
VERKNI	TEIKN NR	BR
13211	L1-G1-5	

KVARDI 1:50

