


ÁRTUN HÖNNUNARSTJÓRA

ÞAGSETNING ADALUPPRÆTTAR


HÖNNUNARSTIG: VERKTEIKNING

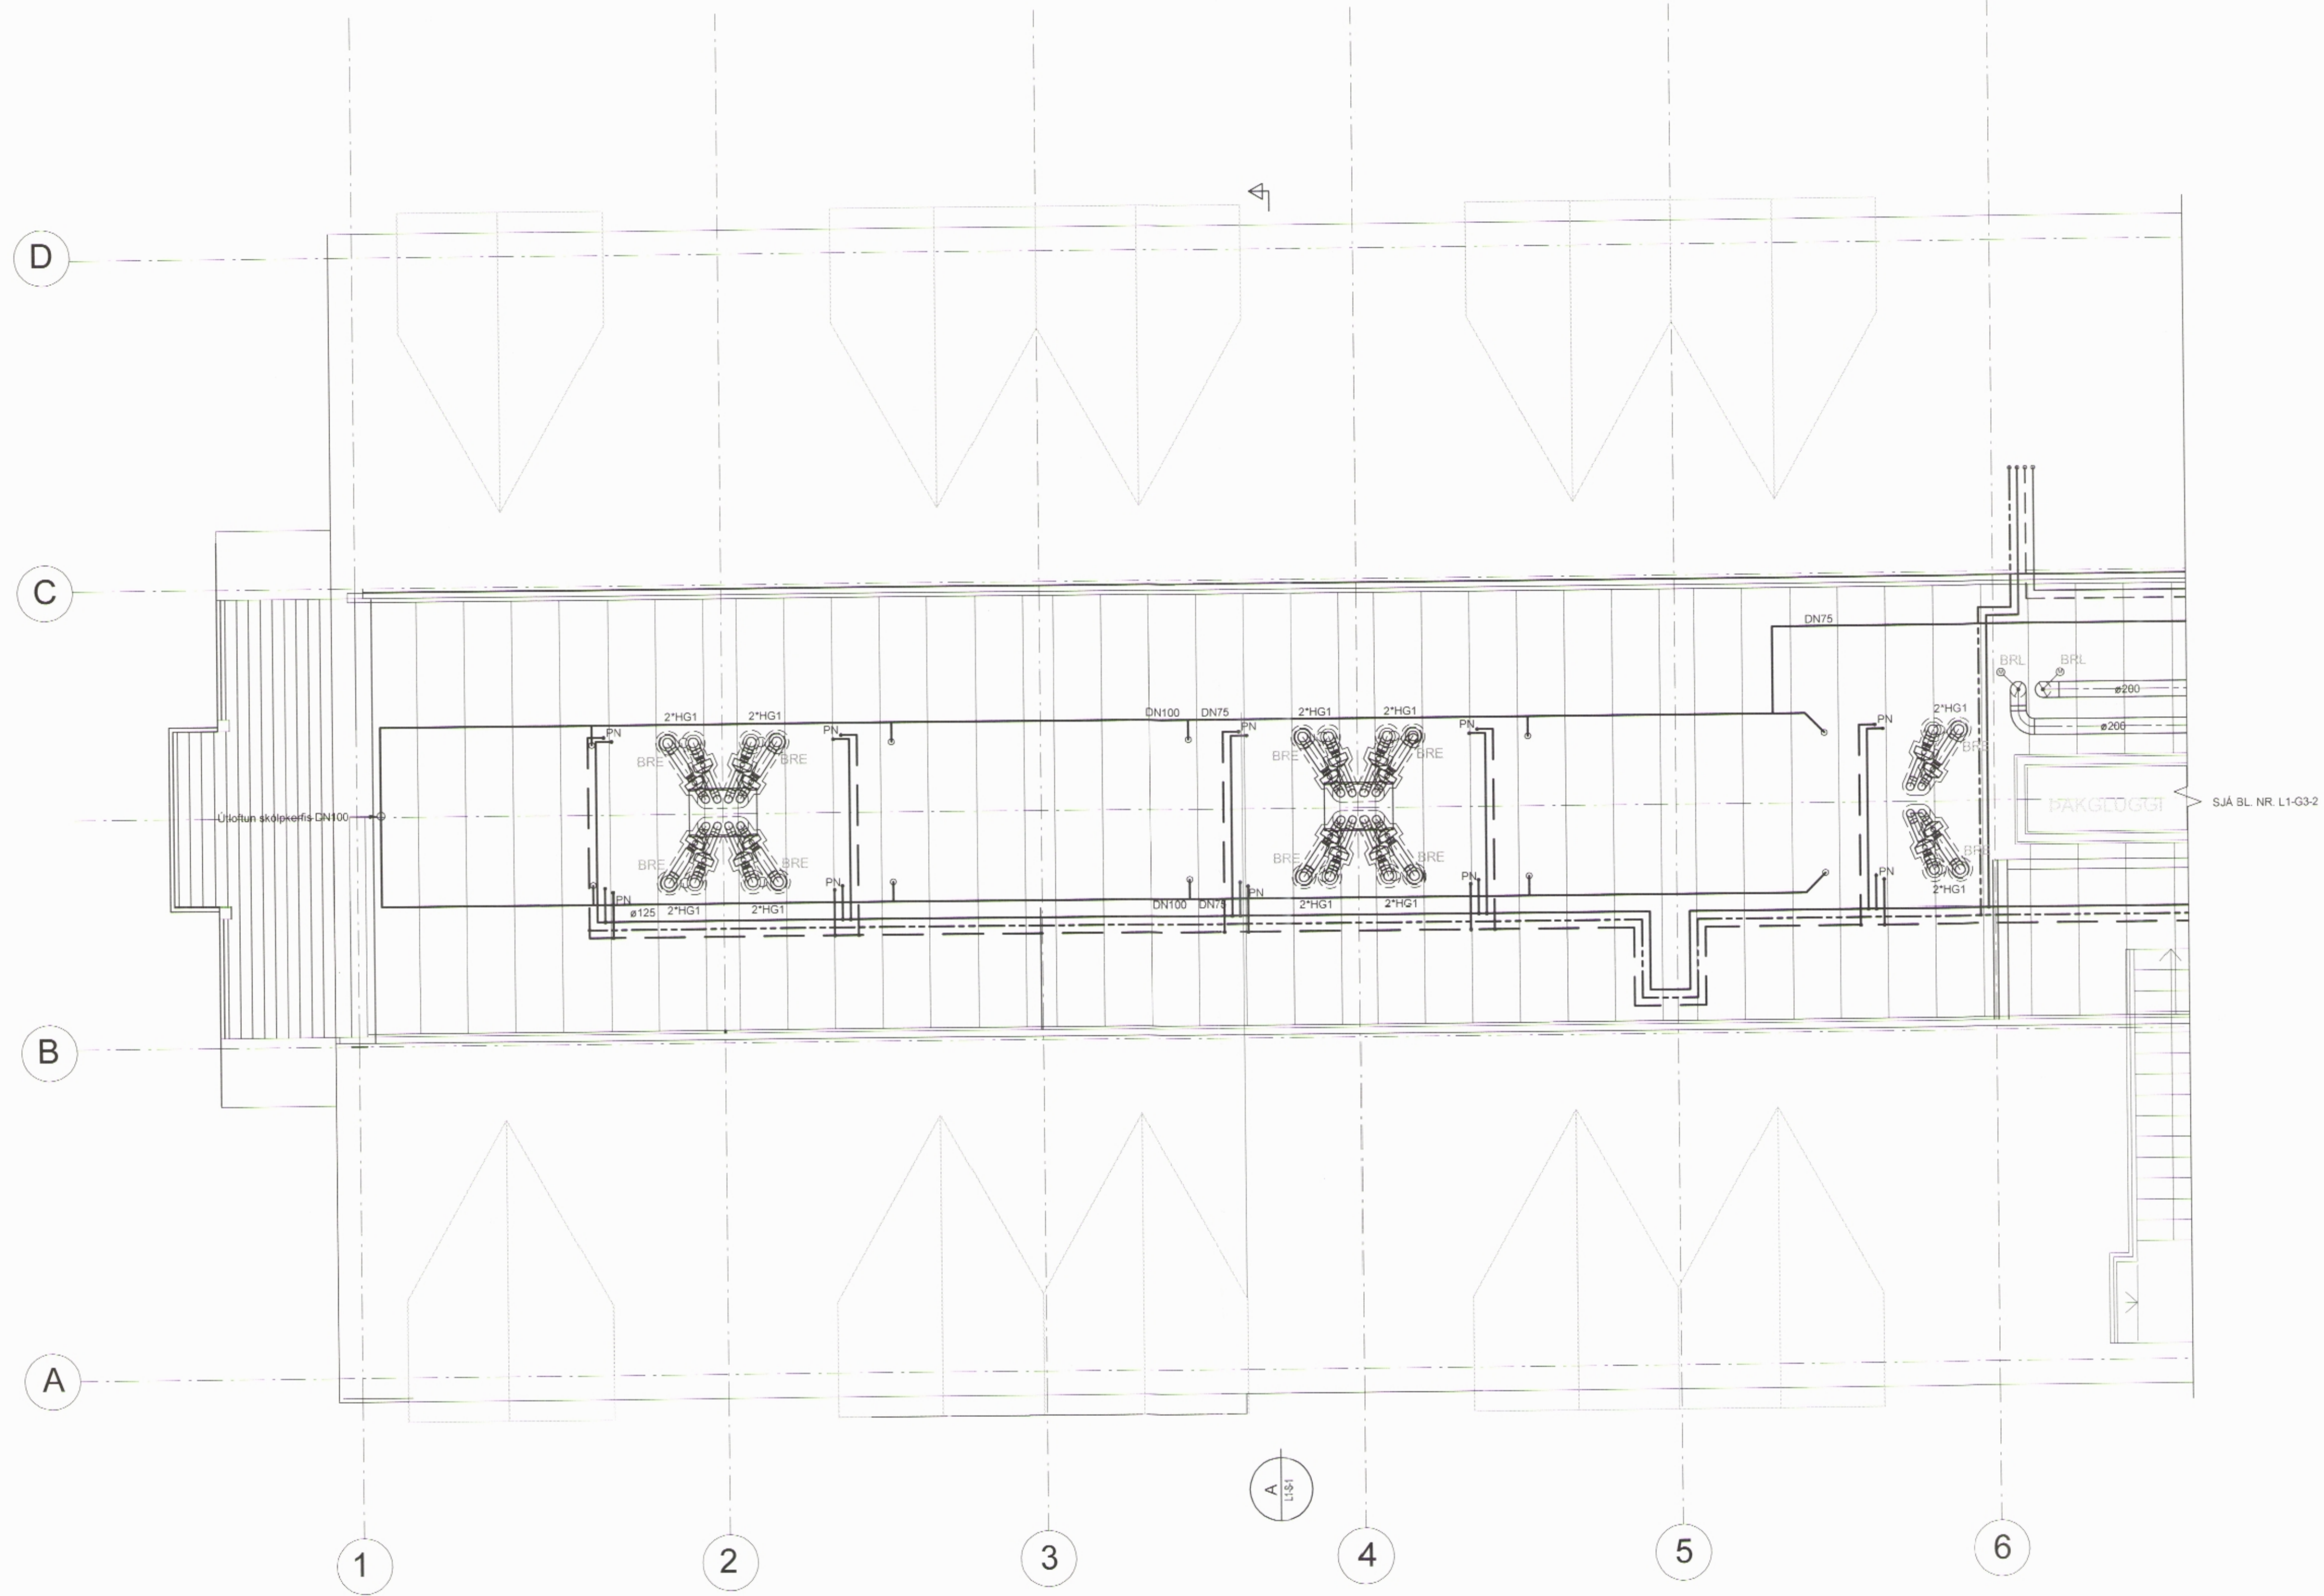

TILVÍSANIR:

ALMENNAR SKÝRINGAR ..... SJA BL NR. L1-A-1

BR	DAGS	BREYTING	REKNI	TEKNI
----	------	----------	-------	-------

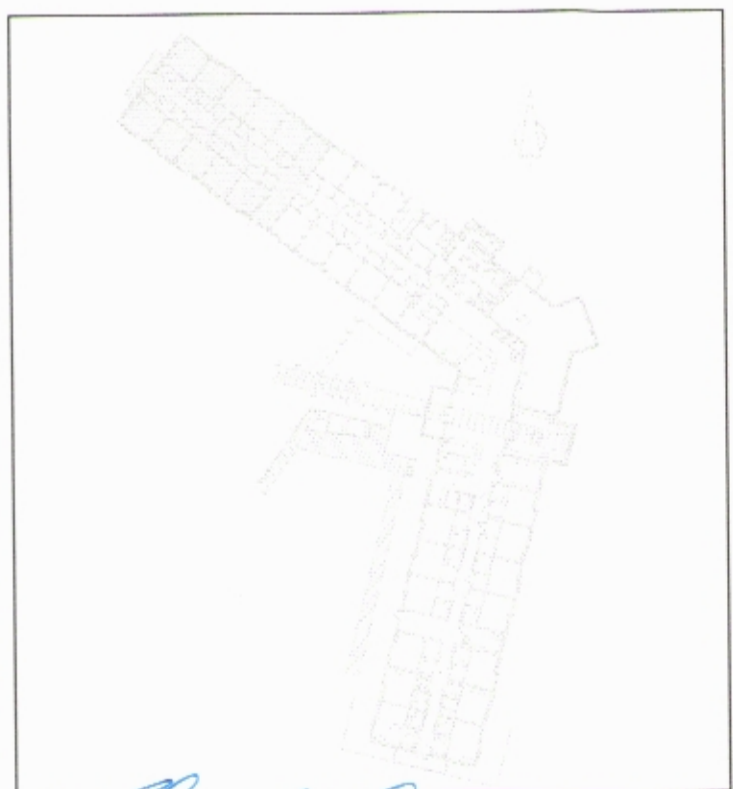

**VSÓ RÁÐGGJÖF**  
BORGARTUN 20, 108 REYKJAVÍK, Sími 565-8000, Símiþjón 565-8010, NETTÍÐI 565-8011

SNORRAGATA 3, SIGLUFIRÐI  
HÓTEL SUNNA

PRIFA- HITA OG LOFTRÆSIKERFI	HAARNÁMSTÆRNI	HB / 241
3. HÆÐ	YFIRFRAB.	
GRUNNMYND	SAMÞYKKT	Kjartan Helgason
	K1	300857-5909

KVAREI 1:50 (A1) / 1:100 (A3)	REYKJAVÍK	16.04.2015	BR
VERKNR 13211	TEKNI NR L1-G3-1		

KVARDI 1:50

