


RÚMMYND:

MÓTTAKID
27. APR. 2015
Framsýsla


ARITUN SAMRÆMINGARINNAR

HÖNNUNARSTIG: VERKTEIKNING

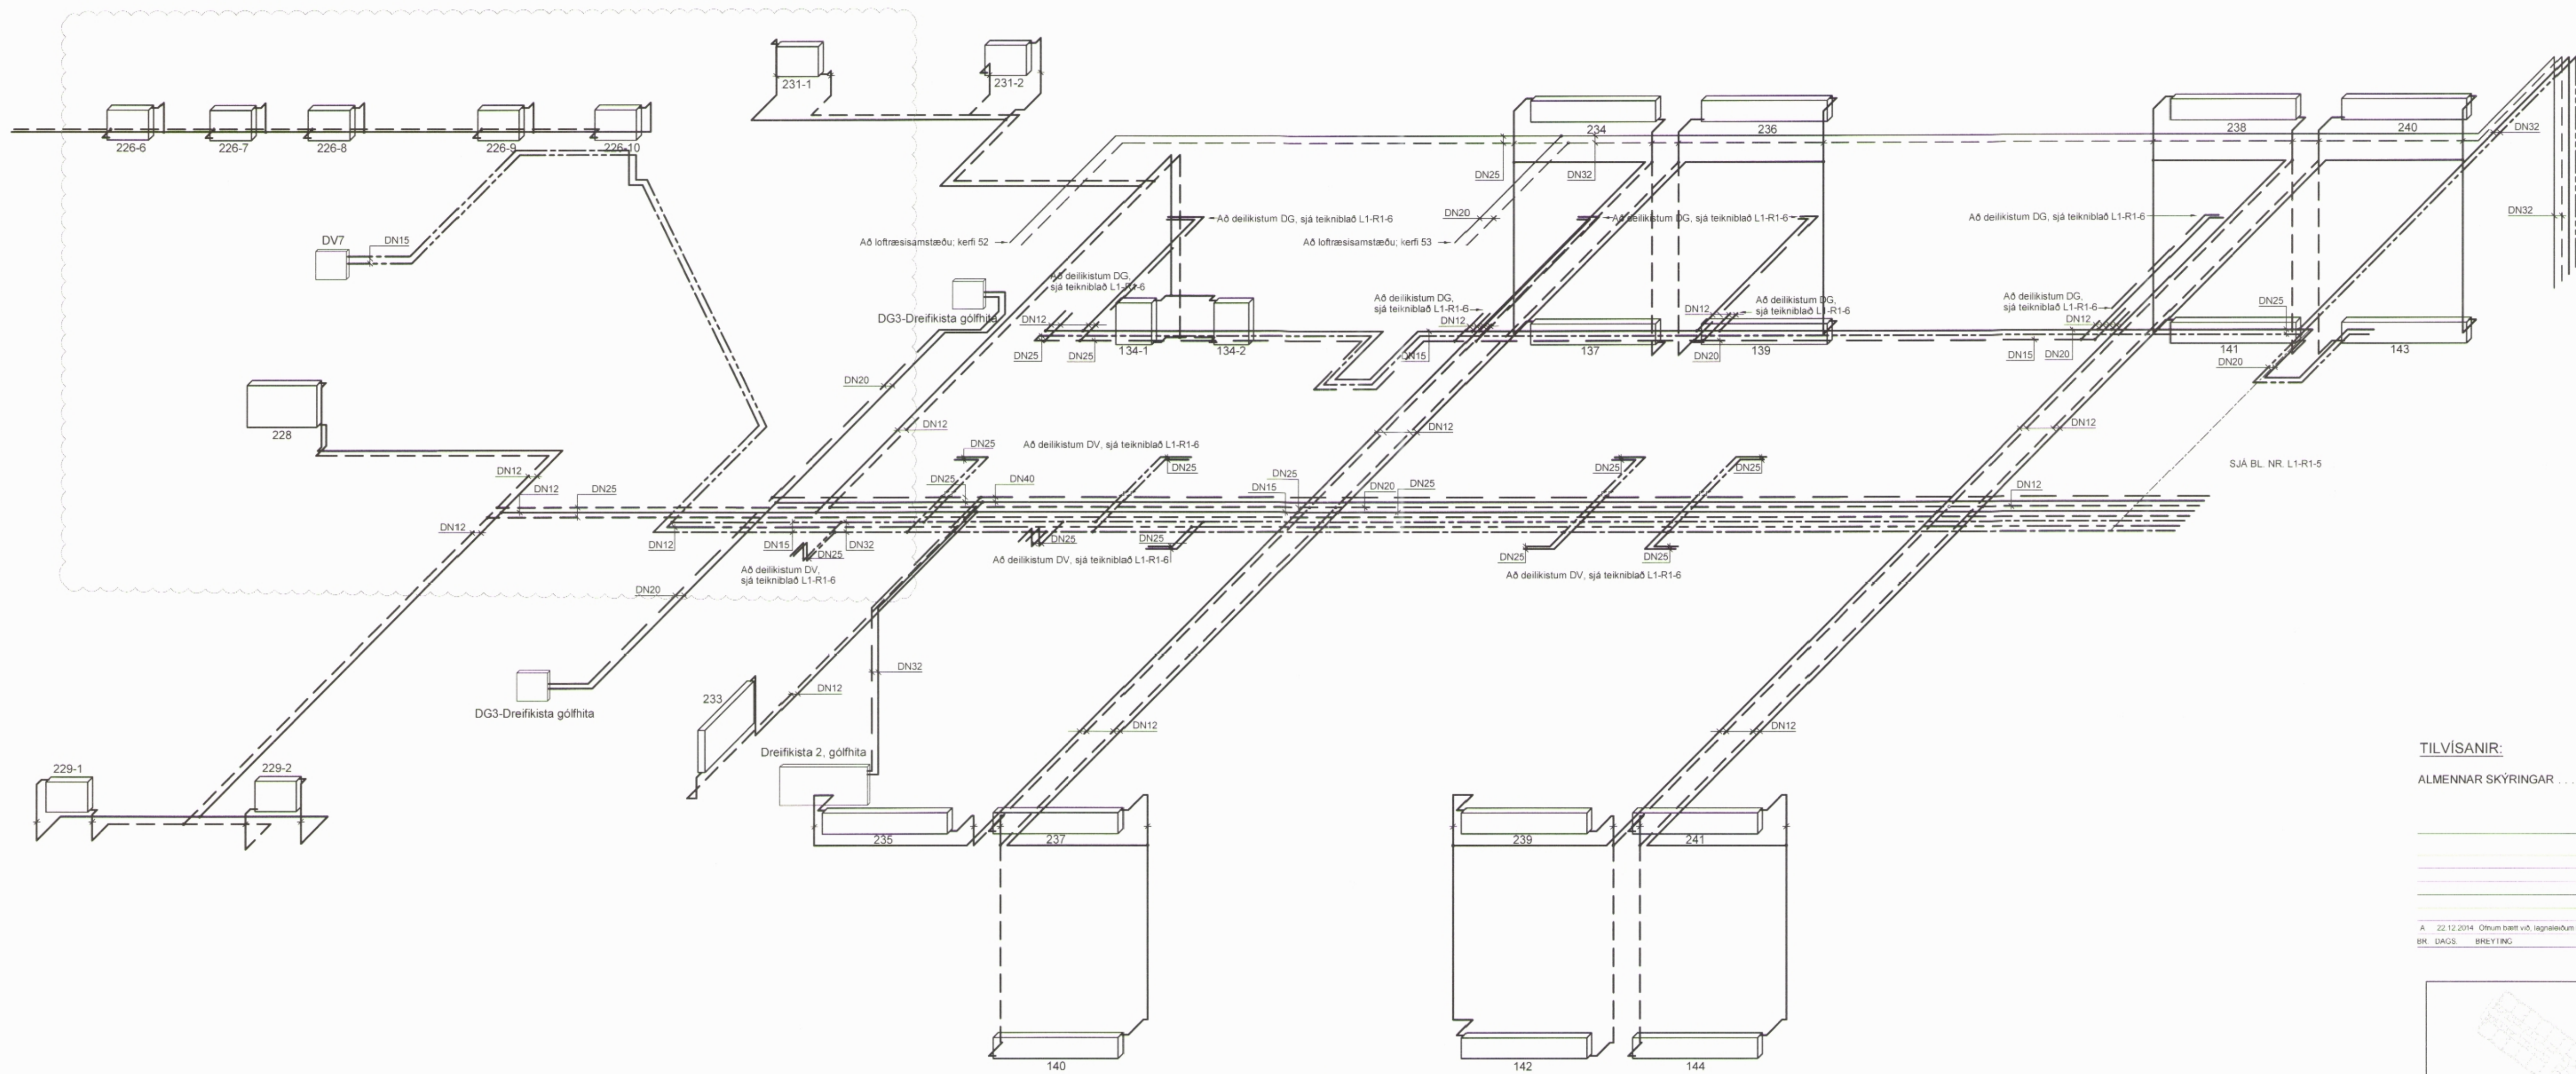

TILVÍSANIR:
ALMENNAR SKÝRINGAR SJÁ BL. NR. L1-A-1

A	22.12.2014	Örum bætt við, lagaseðum beytt	HB	BJI
BR.	DAGS	BRÉYTING	HEGN	TEKIN

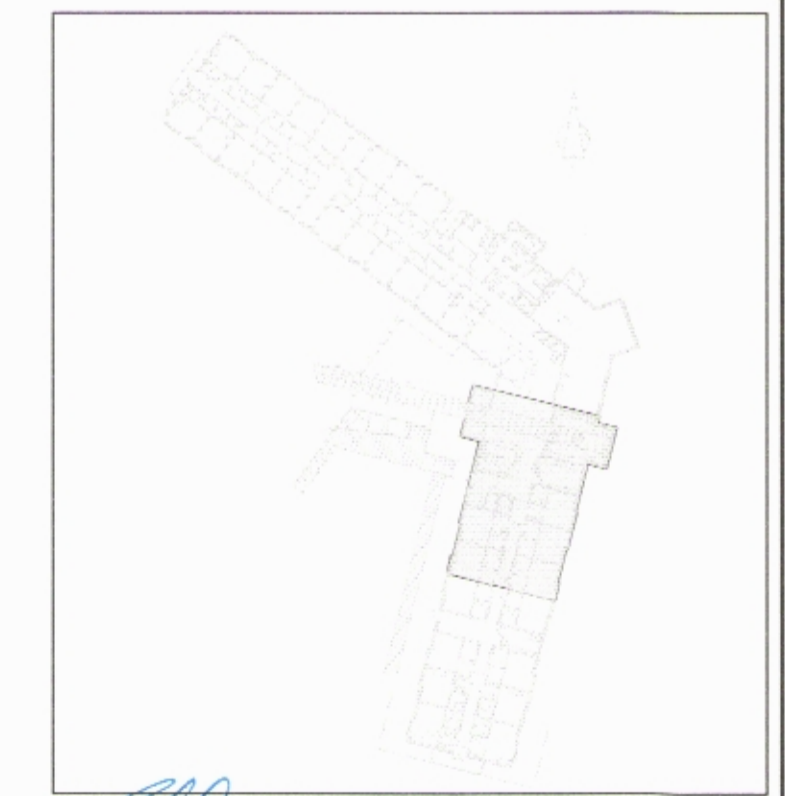


VSÓ RÁDGIJÖF
BORGARTÚNI 20, 106 REYKJAVÍK, Sími 565-8000, Símaþjóf 565-8010, Netfang vs@vs.is

SNORRAGATA 3, SIGLUFIRÐI
HÓTEL SUNNA

BRIFA- OG HITAKERFI	HANNAÐTEKNI	HB/BJI
YRFARÐ	YRFARÐ	
SAMRÆMINGAR	TEKNI NR.	L1-R1-4
KV. NR.	TEKNI NR.	
13211		A

KVARDI 1:50

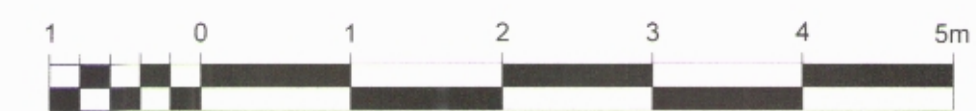

24