


MÓTTAKIÐ  
27. APR. 2015  
Hannabjörg


ÁRITUN SAMRÆMINGARÞINGLINGS

HÖNNUNARSTIG: VERKTEIKNING

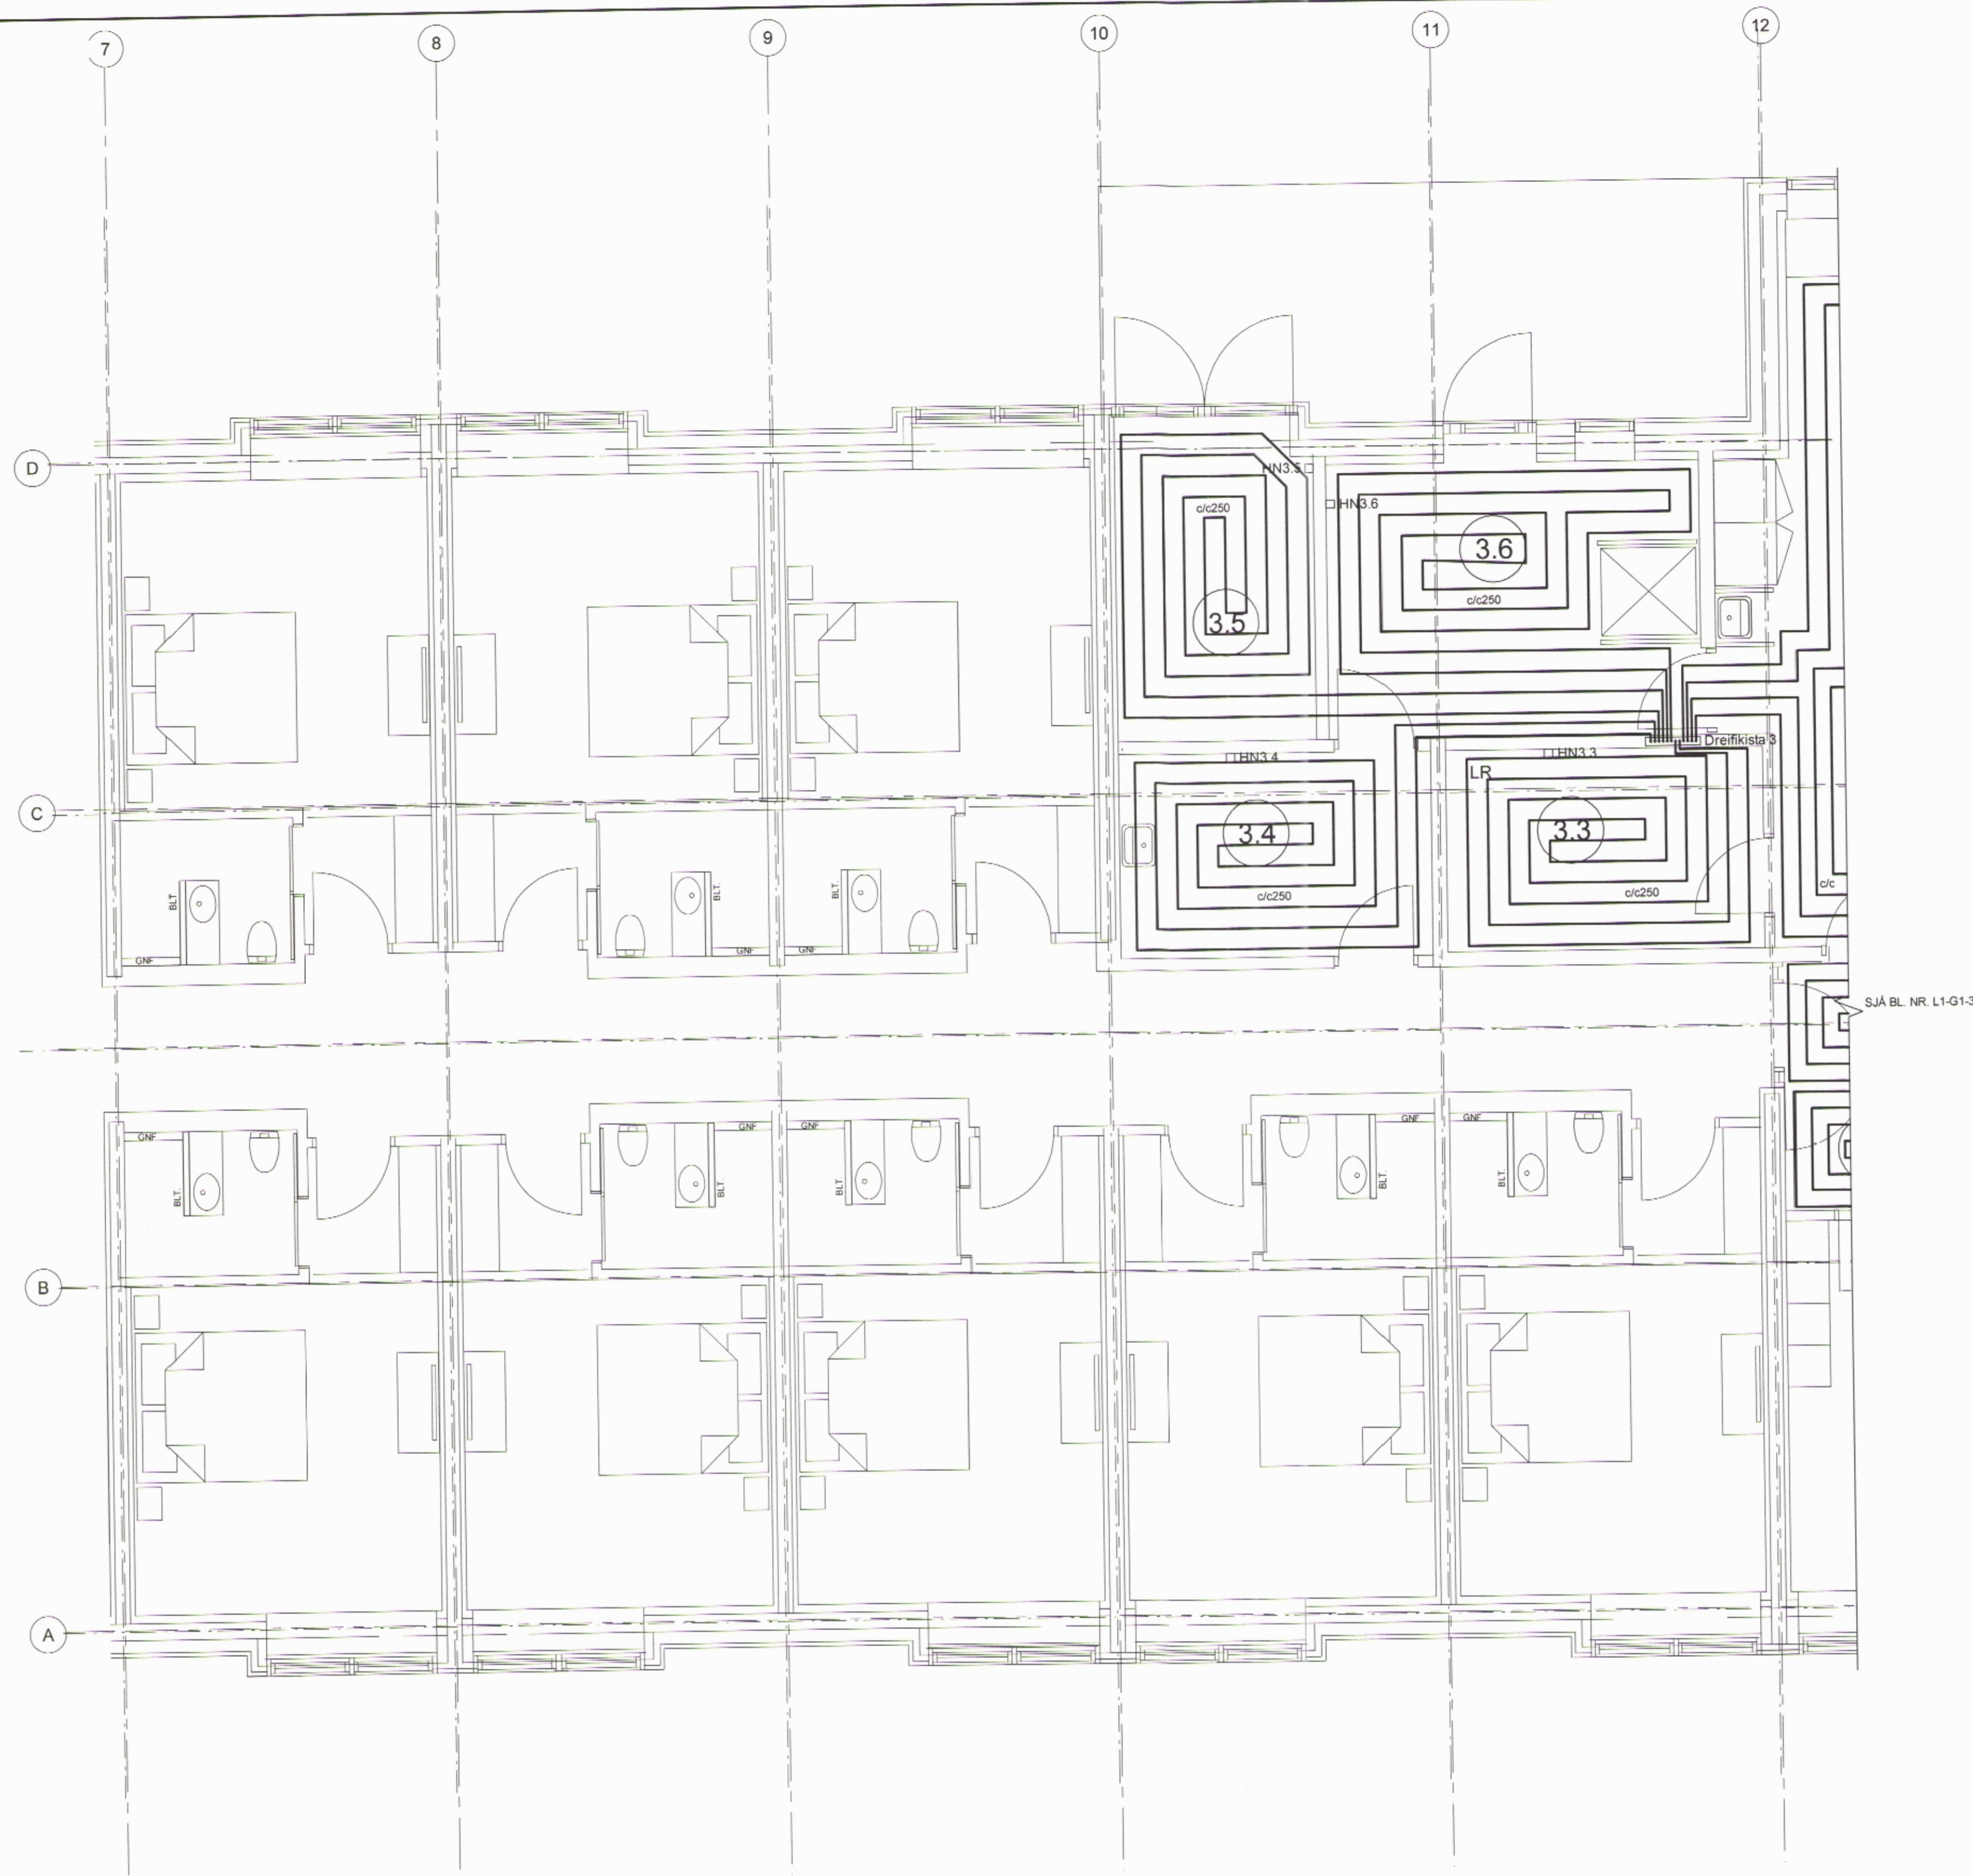

TILVÍSANIR:  
ALMENNAR SKÝRINGAR .... SJÁ BL. NR. L4-A-1

BR. DAGS. Breyting. REKNI. TEKNI.

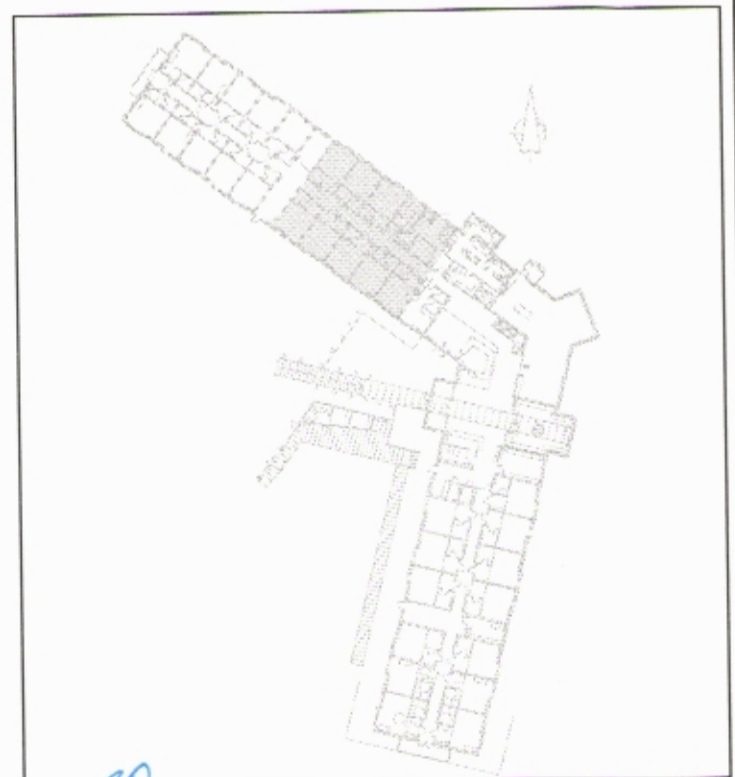

DREIFRIKISTA 3 GÓLFHITASKRÁ:

NR	AFLDÖRF RÝMIS W	MILLEIL cm	DVERMAL mm	LENGD m	AFKÖST W	MÓTOR LOKI	HITA NEMI
Gólfhitasvæði 3							
3.1	1.450	20-25	Ø16	77	700	301	HN3.1
3.2	-	20-25	Ø16	77	750	302	HN3.1
3.3	300	25	Ø16	40	300	303	HN3.3
3.4	300	25	Ø16	45	300	304	HN3.4
3.5	300	25	Ø16	45	300	305	HN3.5
3.6	800	25	Ø16	45	800	306	HN3.6

**VSÓ RÁÐGJÖF**  
Hönnunartími 20, 106 Reykjavík, Sími 595-8000, Símaþjónsla 595-8011, Netfang vso@vso.is

SNORRAGATA 3, SIGLUFIRÐI  
HÓTEL SUNNA

HITAKERFI  
GÓLFHITAKERFI  
1. HÆÐ  
GRUNNMYND  
KVARNR 1:50 (A1) / 1:00 (A3)  
VERKNR 13211  
TEKNI NR L4-G1-2

HANNAÞEIGN HB / P41  
YFIRFARÐ  
SAMÞYKKI  
KT. 300851-0809  
REYKJAVÍK 05.12.2014  
BR.



31