


GRUNNMYND:

MÓTTEKID
27. APR. 2015
F. Halldórsson


ÁRITUN SAMRÆMINGARHÖNNUNAR

HÖNNUNARSTIG: ÚBODSTEIKNIG

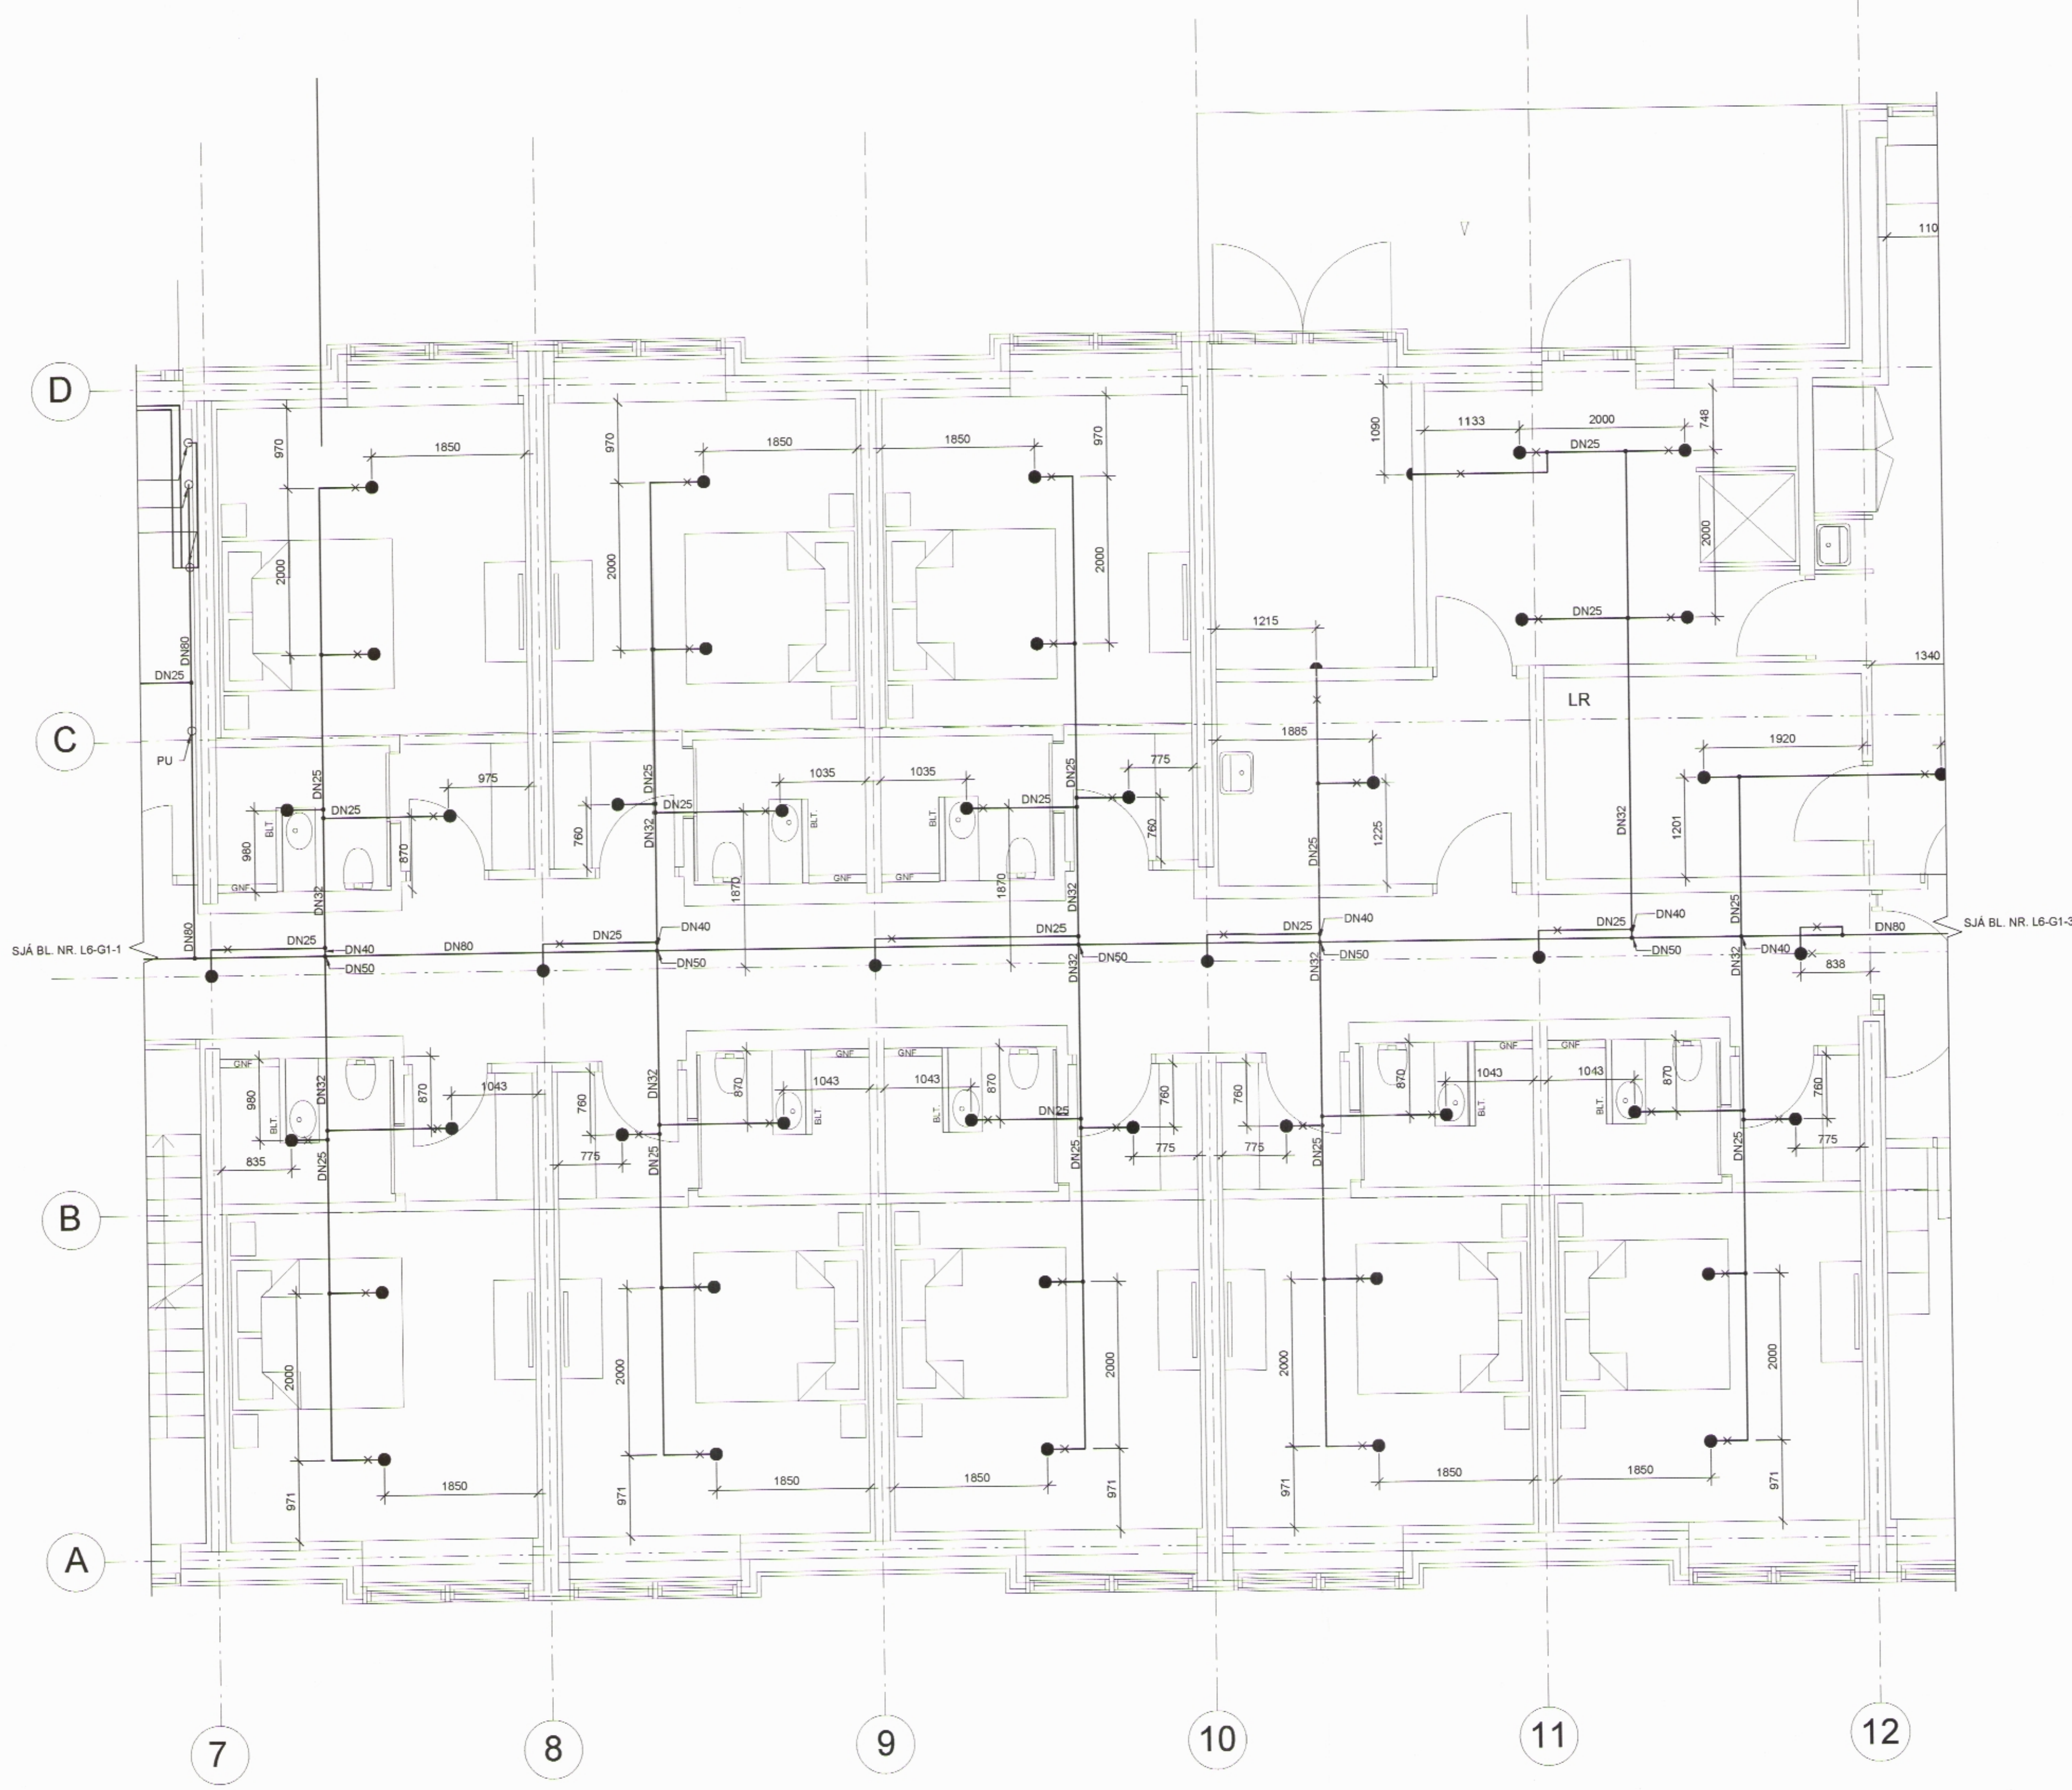

TILVÍSANIR:
ALMENNAR SKÝRINGAR SJA BL. NR. L6-A-1

SR. DAÖS BREYTING HEKNI. TEKNI.

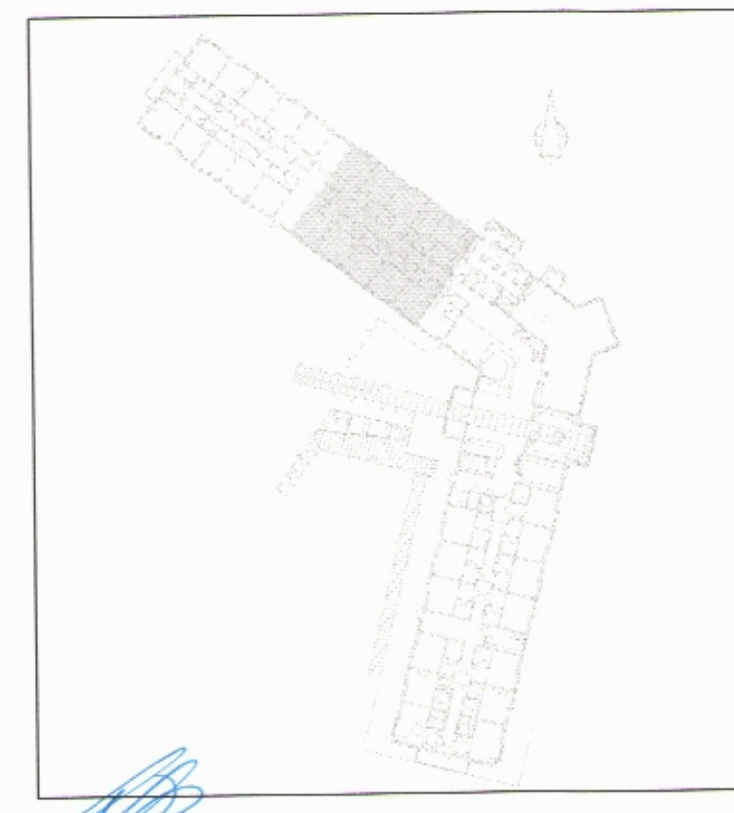

VSÓ RÁÐGJÖF
BORGARLÍN 20, 105 REYKJAVÍK, Sími 585-6500, Símbreyf 585-6510, netfangi vs@vs.is

SNORRAGATA 3, SIGLUFIRÐI
HÓTEL SUNNA

VATNSÚBAKERFI	HANNAÐ/TEKNI	HB / DH
1. HÆÐ	YFIRFARIB.	
GRUNNMYND	SAMÞYKKT	Kjartan Helgason
	KT	300857-5909
KVARDI 1:50 (A1) / 1:100 (A3)	REYKJAVÍK	18.11.2014
VERKNR.	TEKNI. NR.	SR
13211	L6-G1-2	

