



GRUNNMYND:

008200

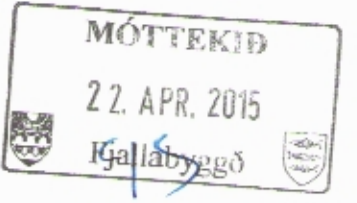

ARTLUN SAMRÆMINGARHÖNNUNGAR


HÖNNUNARSTIG: VERKTEIKNING

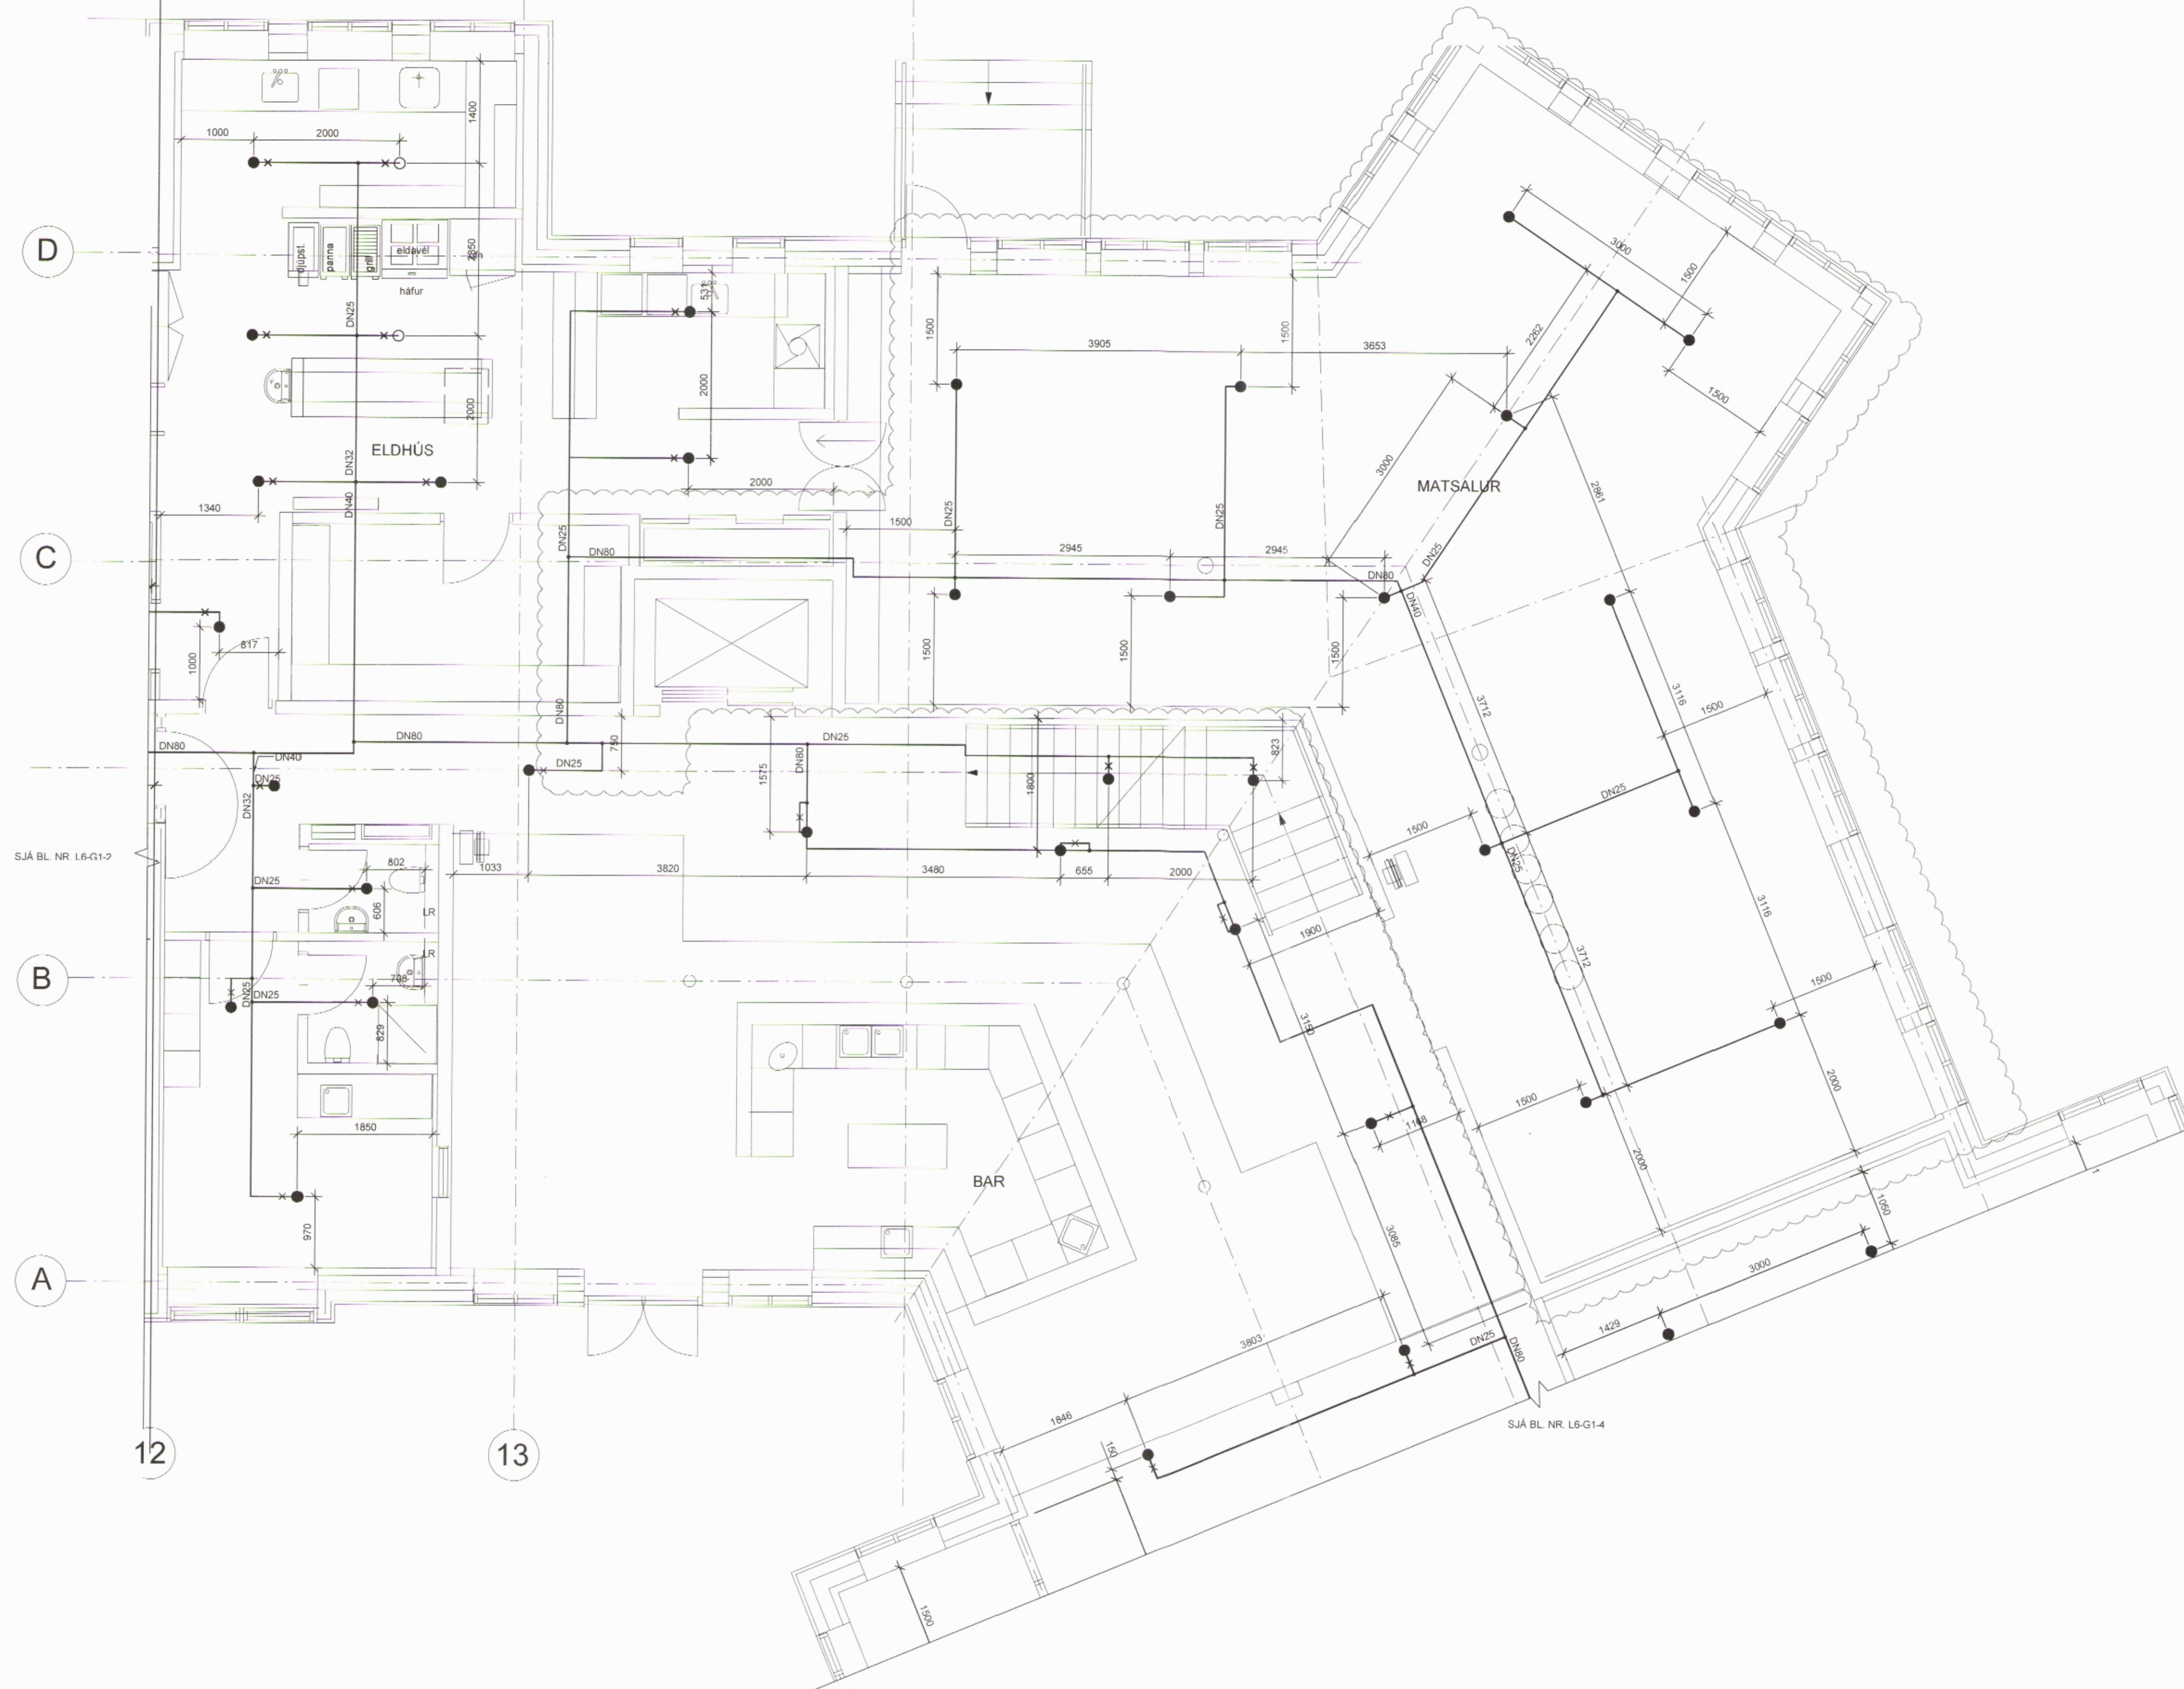

TILVÍSANIR:

ALMENNAR SKYRINGAR SJÁ BL. NR. L6-A-1

B	30.01.2015	Mælingar og lagunir í sprækströfum	HB	hhl
A	22.12.2014	Staðsetning og gerð skúla	HB	hhl
BR	DAGS	BREYTING	REKNI	TEKNI

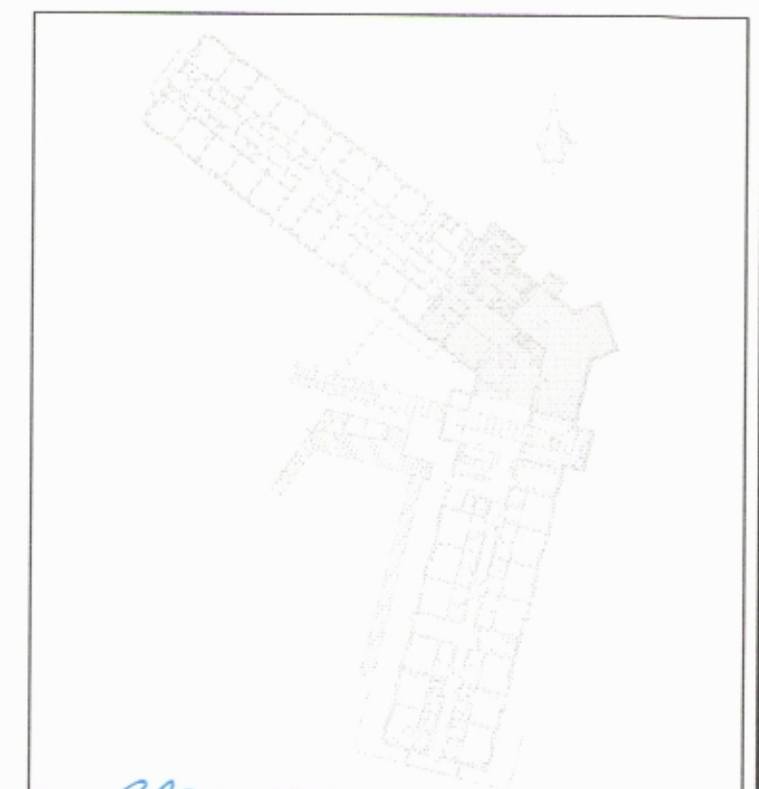

VSÓ RÁÐGJÖF
BORGHATTUN 20, 105 REYKJAVÍK, Sími 565 8000, Símanúmer 565 9010, netfang vs@vs.is

SNORRAGATA 3, SIGLUFIRÐI
HÓTEL SUNNA

VÁTNSÚÐAKERFI	HANNASTUVERN	HB / BH
1. HAED	YFIRFARIR	
GRUNNMYND	SAMRÆMING	Kristján Halgason
	KT	200857/8006
KVARNER 1:50 (A1) / 1:00 (A3)	REYKJAVÍK	18.11.2014
VERNRN	TEKNI NR.	
13211	L6-G1-3	B

KVARDI 1:50

