


MÓTTÉKIÐ  
27. APR. 2015  
Ejaltýngó

ARITUN SAMRÆMINGARHÖNDUÐAR


HÖNNUNARSTIG: VERKTEIKNING

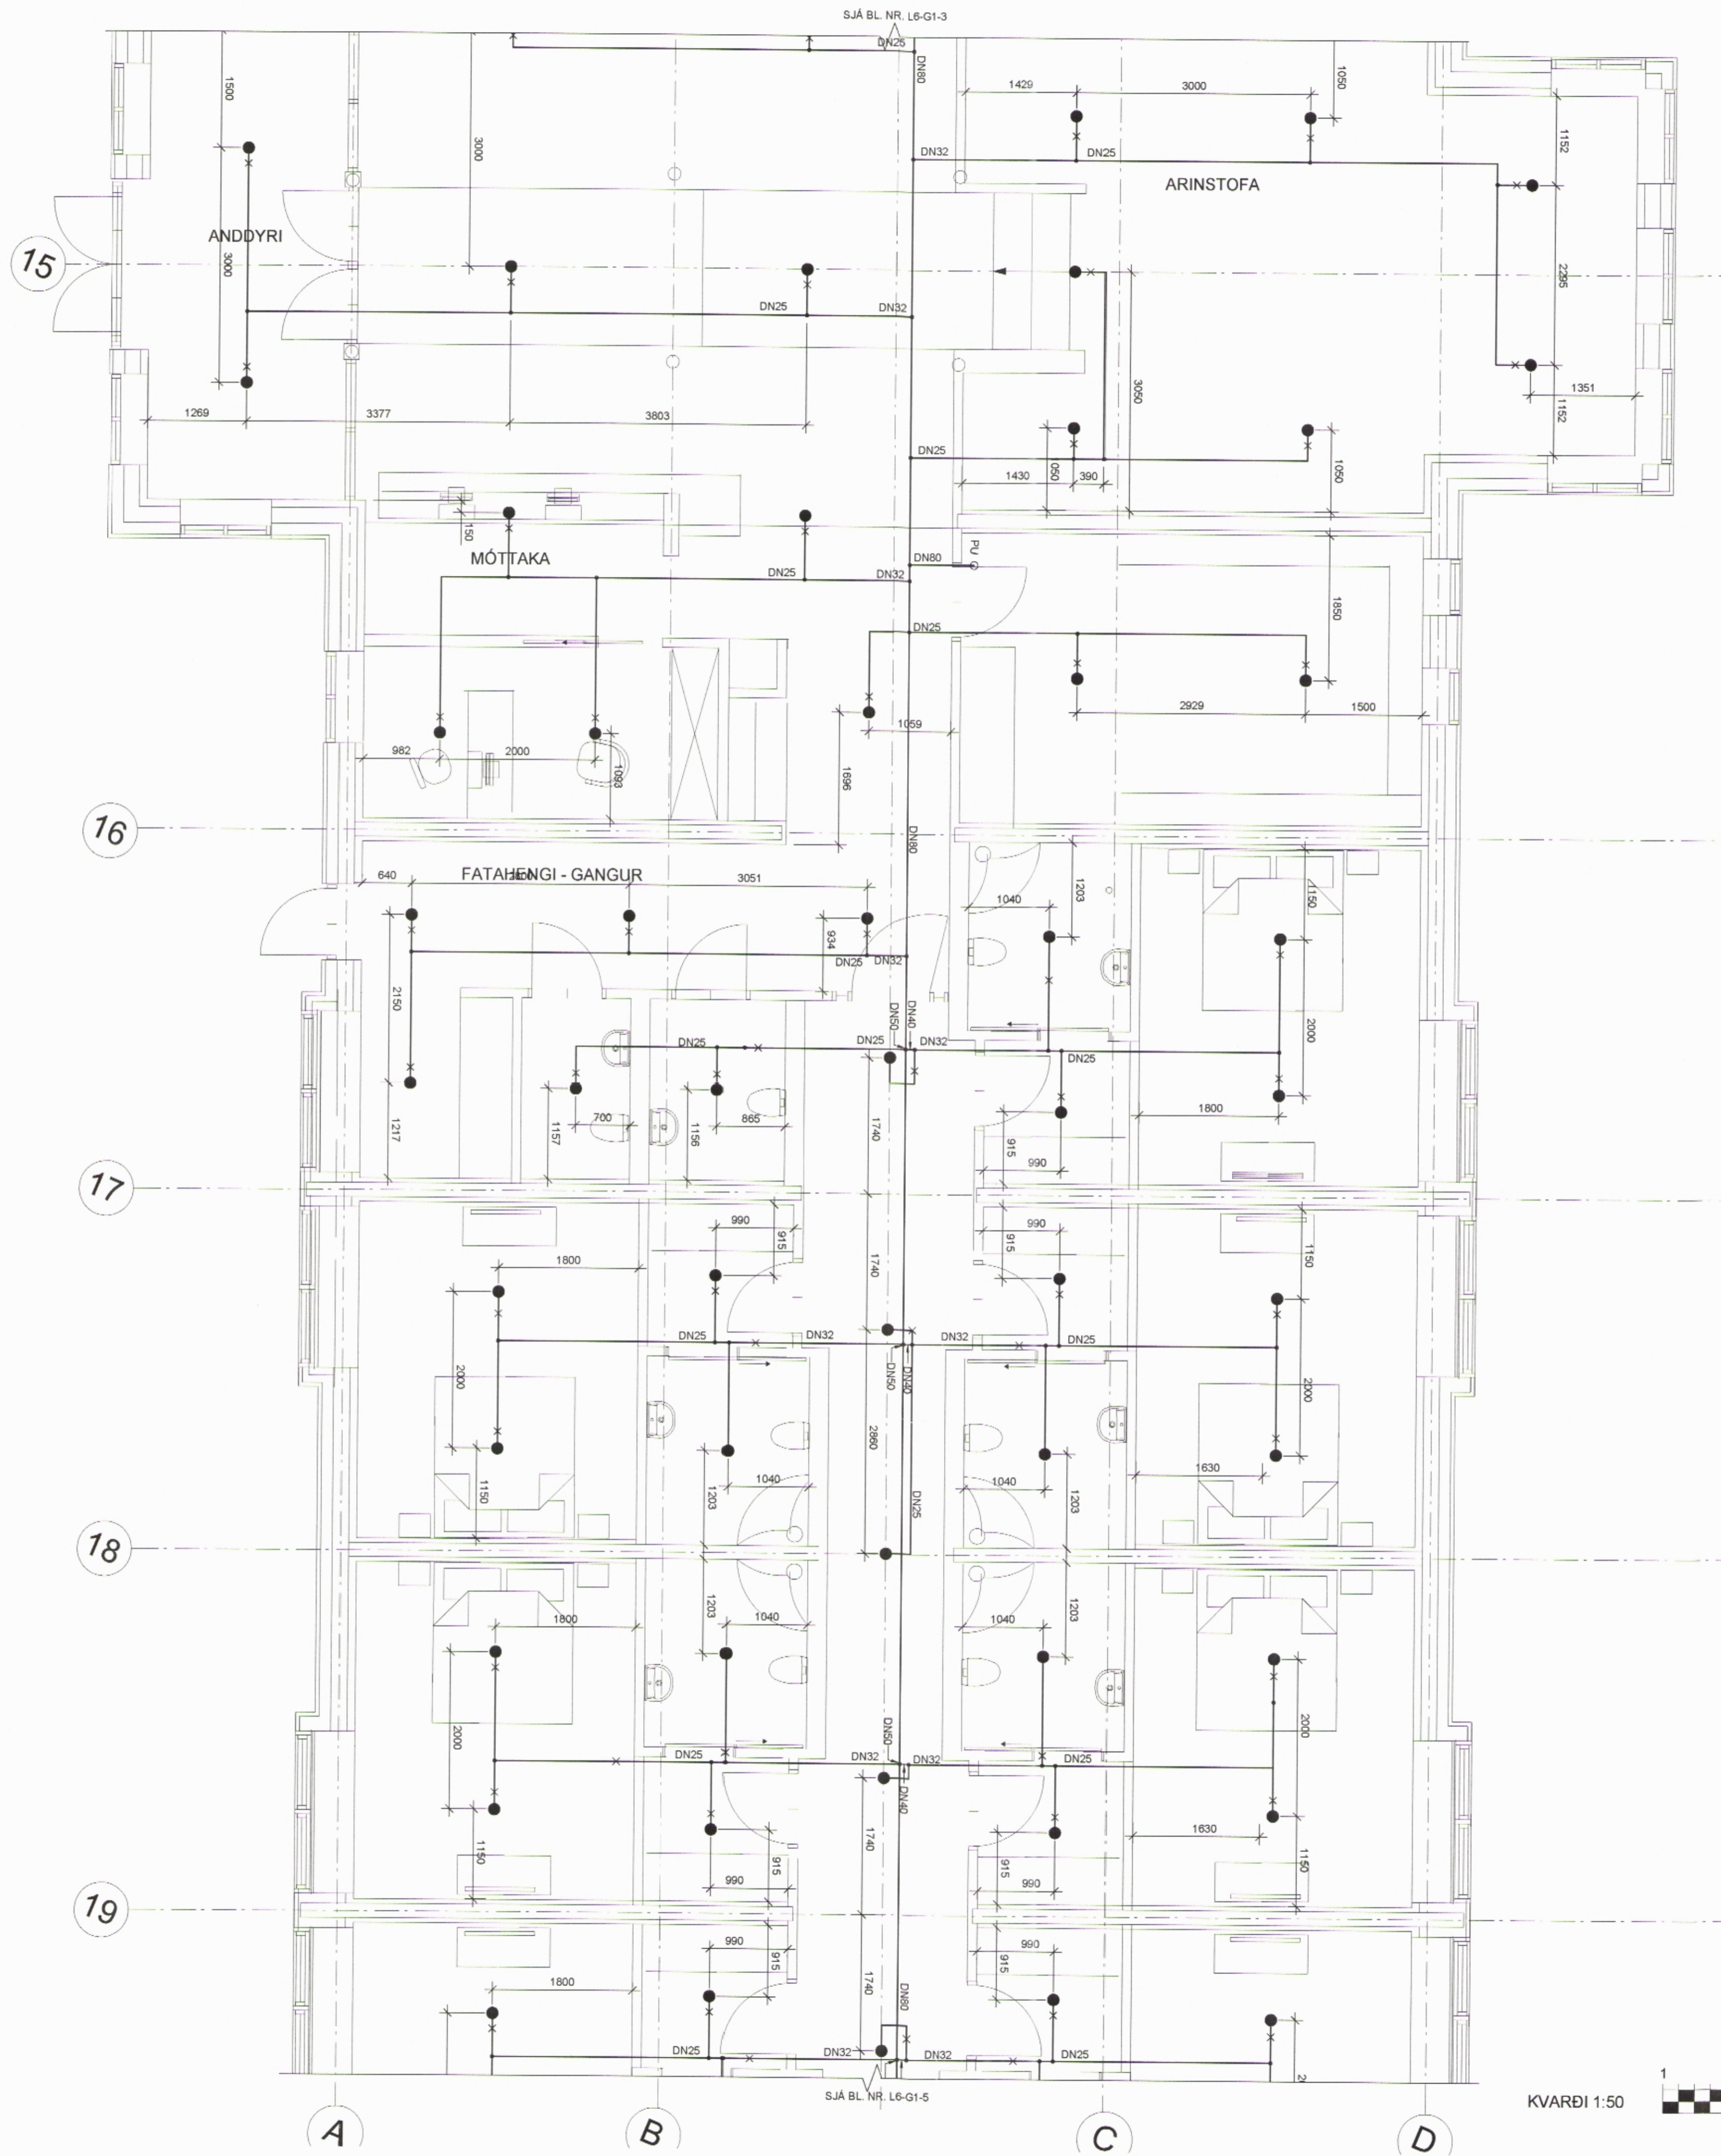

TILVÍSANIR:

ALMENNAR SKÝRINGAR . . . . . SJÁ BL. NR. L6-A-1

BR. DAGS. BREYTING. REIKN. TEIKN.

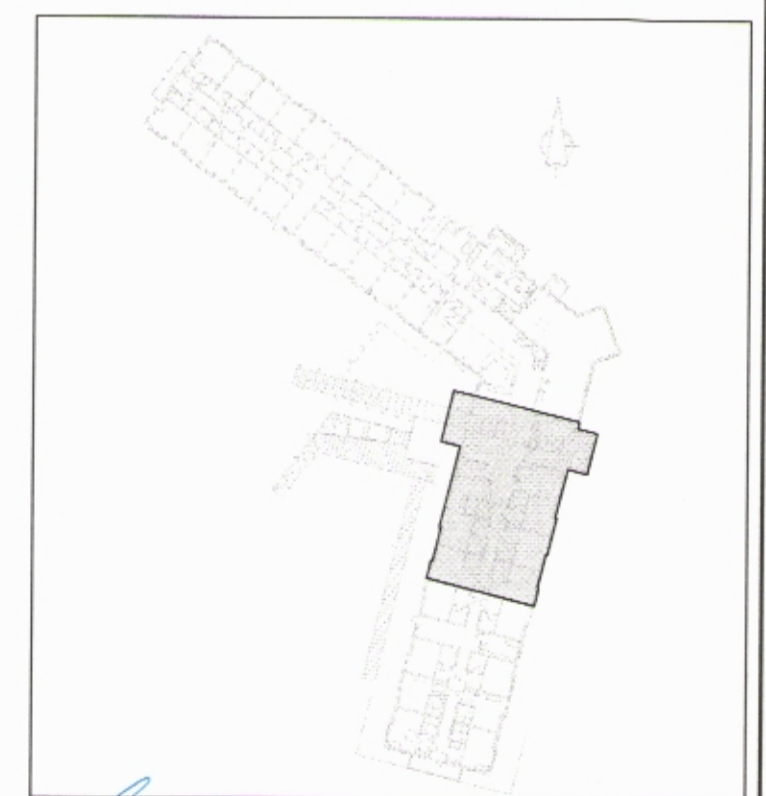

**VSÓ RÁÐGJÖF**

BORGARTOWN 20, 105 REYKJAVÍK, Sími 585-9000, SímiREYF 585-6010, NETFANG [vs@vs.is](mailto:vs@vs.is)

SNORRAGATA 3, SIGLUFIRÐI  
HÓTEL SUNNA

VATNSÚÐAKERFI	HANNARTEIKN.	HB / DH
1. HÆÐ	YFIRFARIR	
GRUNNMYND	SAMRÆTTI	Kjartan Helgason
	KT.	300817-0909

KVARDI: 1:50 (A1) / 1:00 (A3)	REYKJAVÍK	16.11.2014
VERKNR.	TEIKN. NR.	BR.

13211 L6-G1-4

