


GRUNNMYND.

MÓTTÉKIÐ
22. APR. 2015
Fjalabyggð

ARTUN SAMRÆMINGARHÖNNUNAR


HÖNNUNARSTIG: VERKTEIKNING

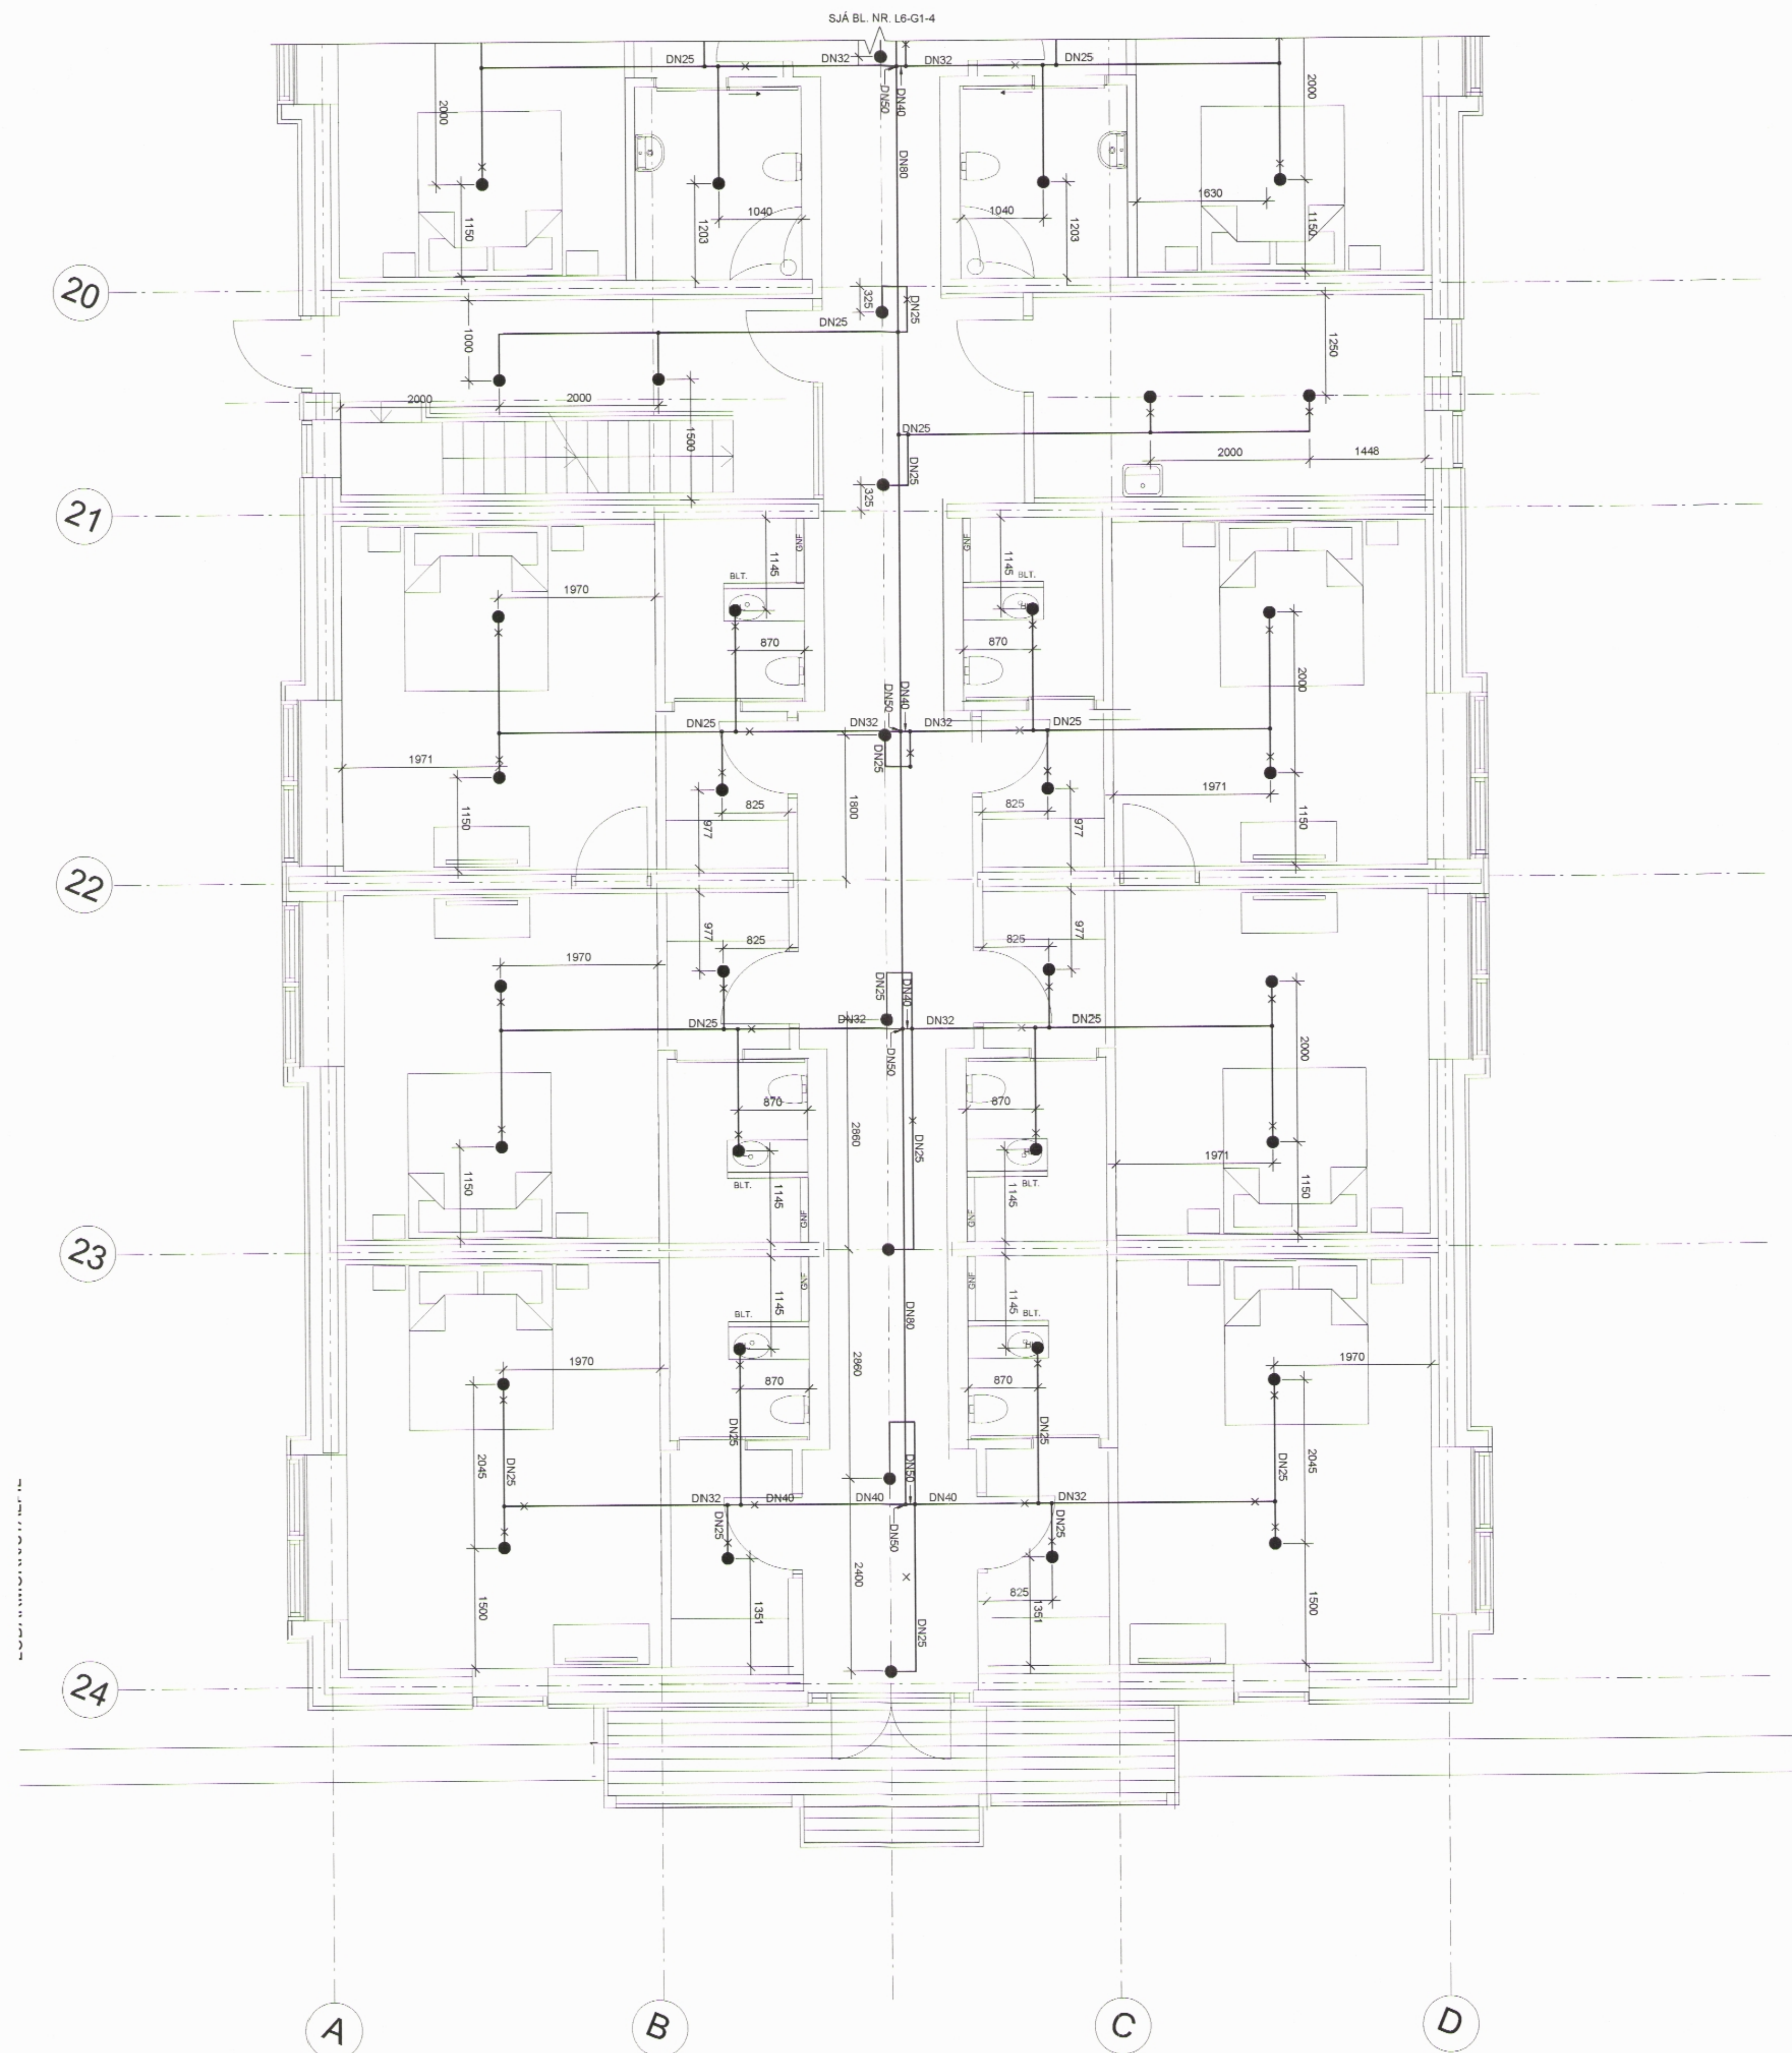

TILVÍSANIR:

ALMENNAR SKÝRINGAR SJÁ BL. NR. L6-A-1

DR. DAGS. BRÉYTING REIKN. TEIKN

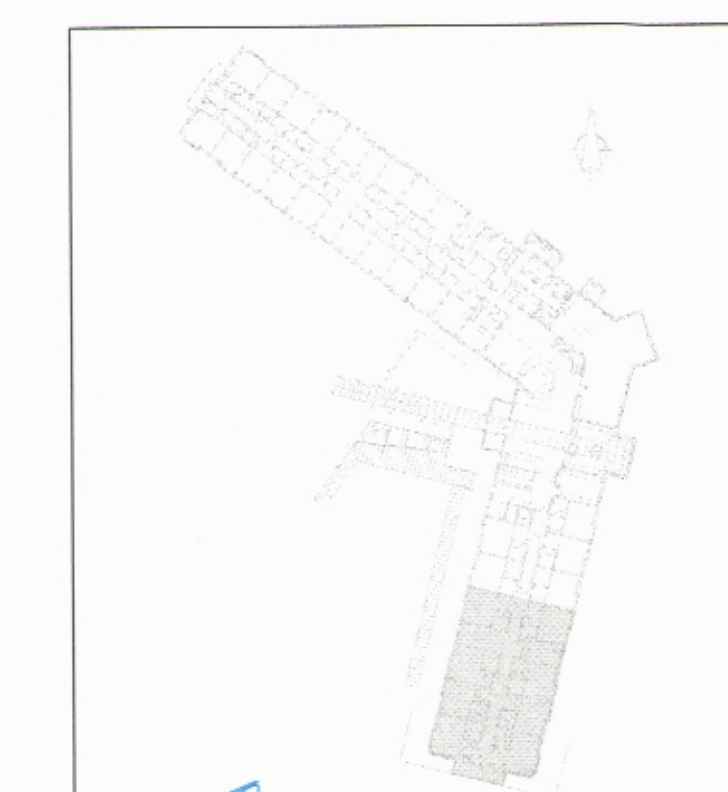

VSÓ RÁÐGJÖF

BRUNNVAÐI 20, 105 REYKJAVÍK, 636 560-6000, 636363 565-6710, NETFANG vs@vs.is

SNORRAGATA 3, SIGLUFIRÐI
HÓTEL SUNNA

HANNADEIKN	HB / BSI
YFIRKARO	
SAMRÆMINGARMAÐUR	Kjartan Halgerson
KT	300887-5909
KVARDI 1:50 (A1) / 1:00 (A3)	REYKJAVÍK 18.11.2014
VERKFR.	TEIKN. NR.
13211	L6-G1-5



50