


GRUNNMYND:

MÓTTEKID
22. APR. 2015
Ejlafrýggð

ARITUN SAMKEMINGARHOHNDGAR


HÖNNUNARSTIG: VERKTEIKNING

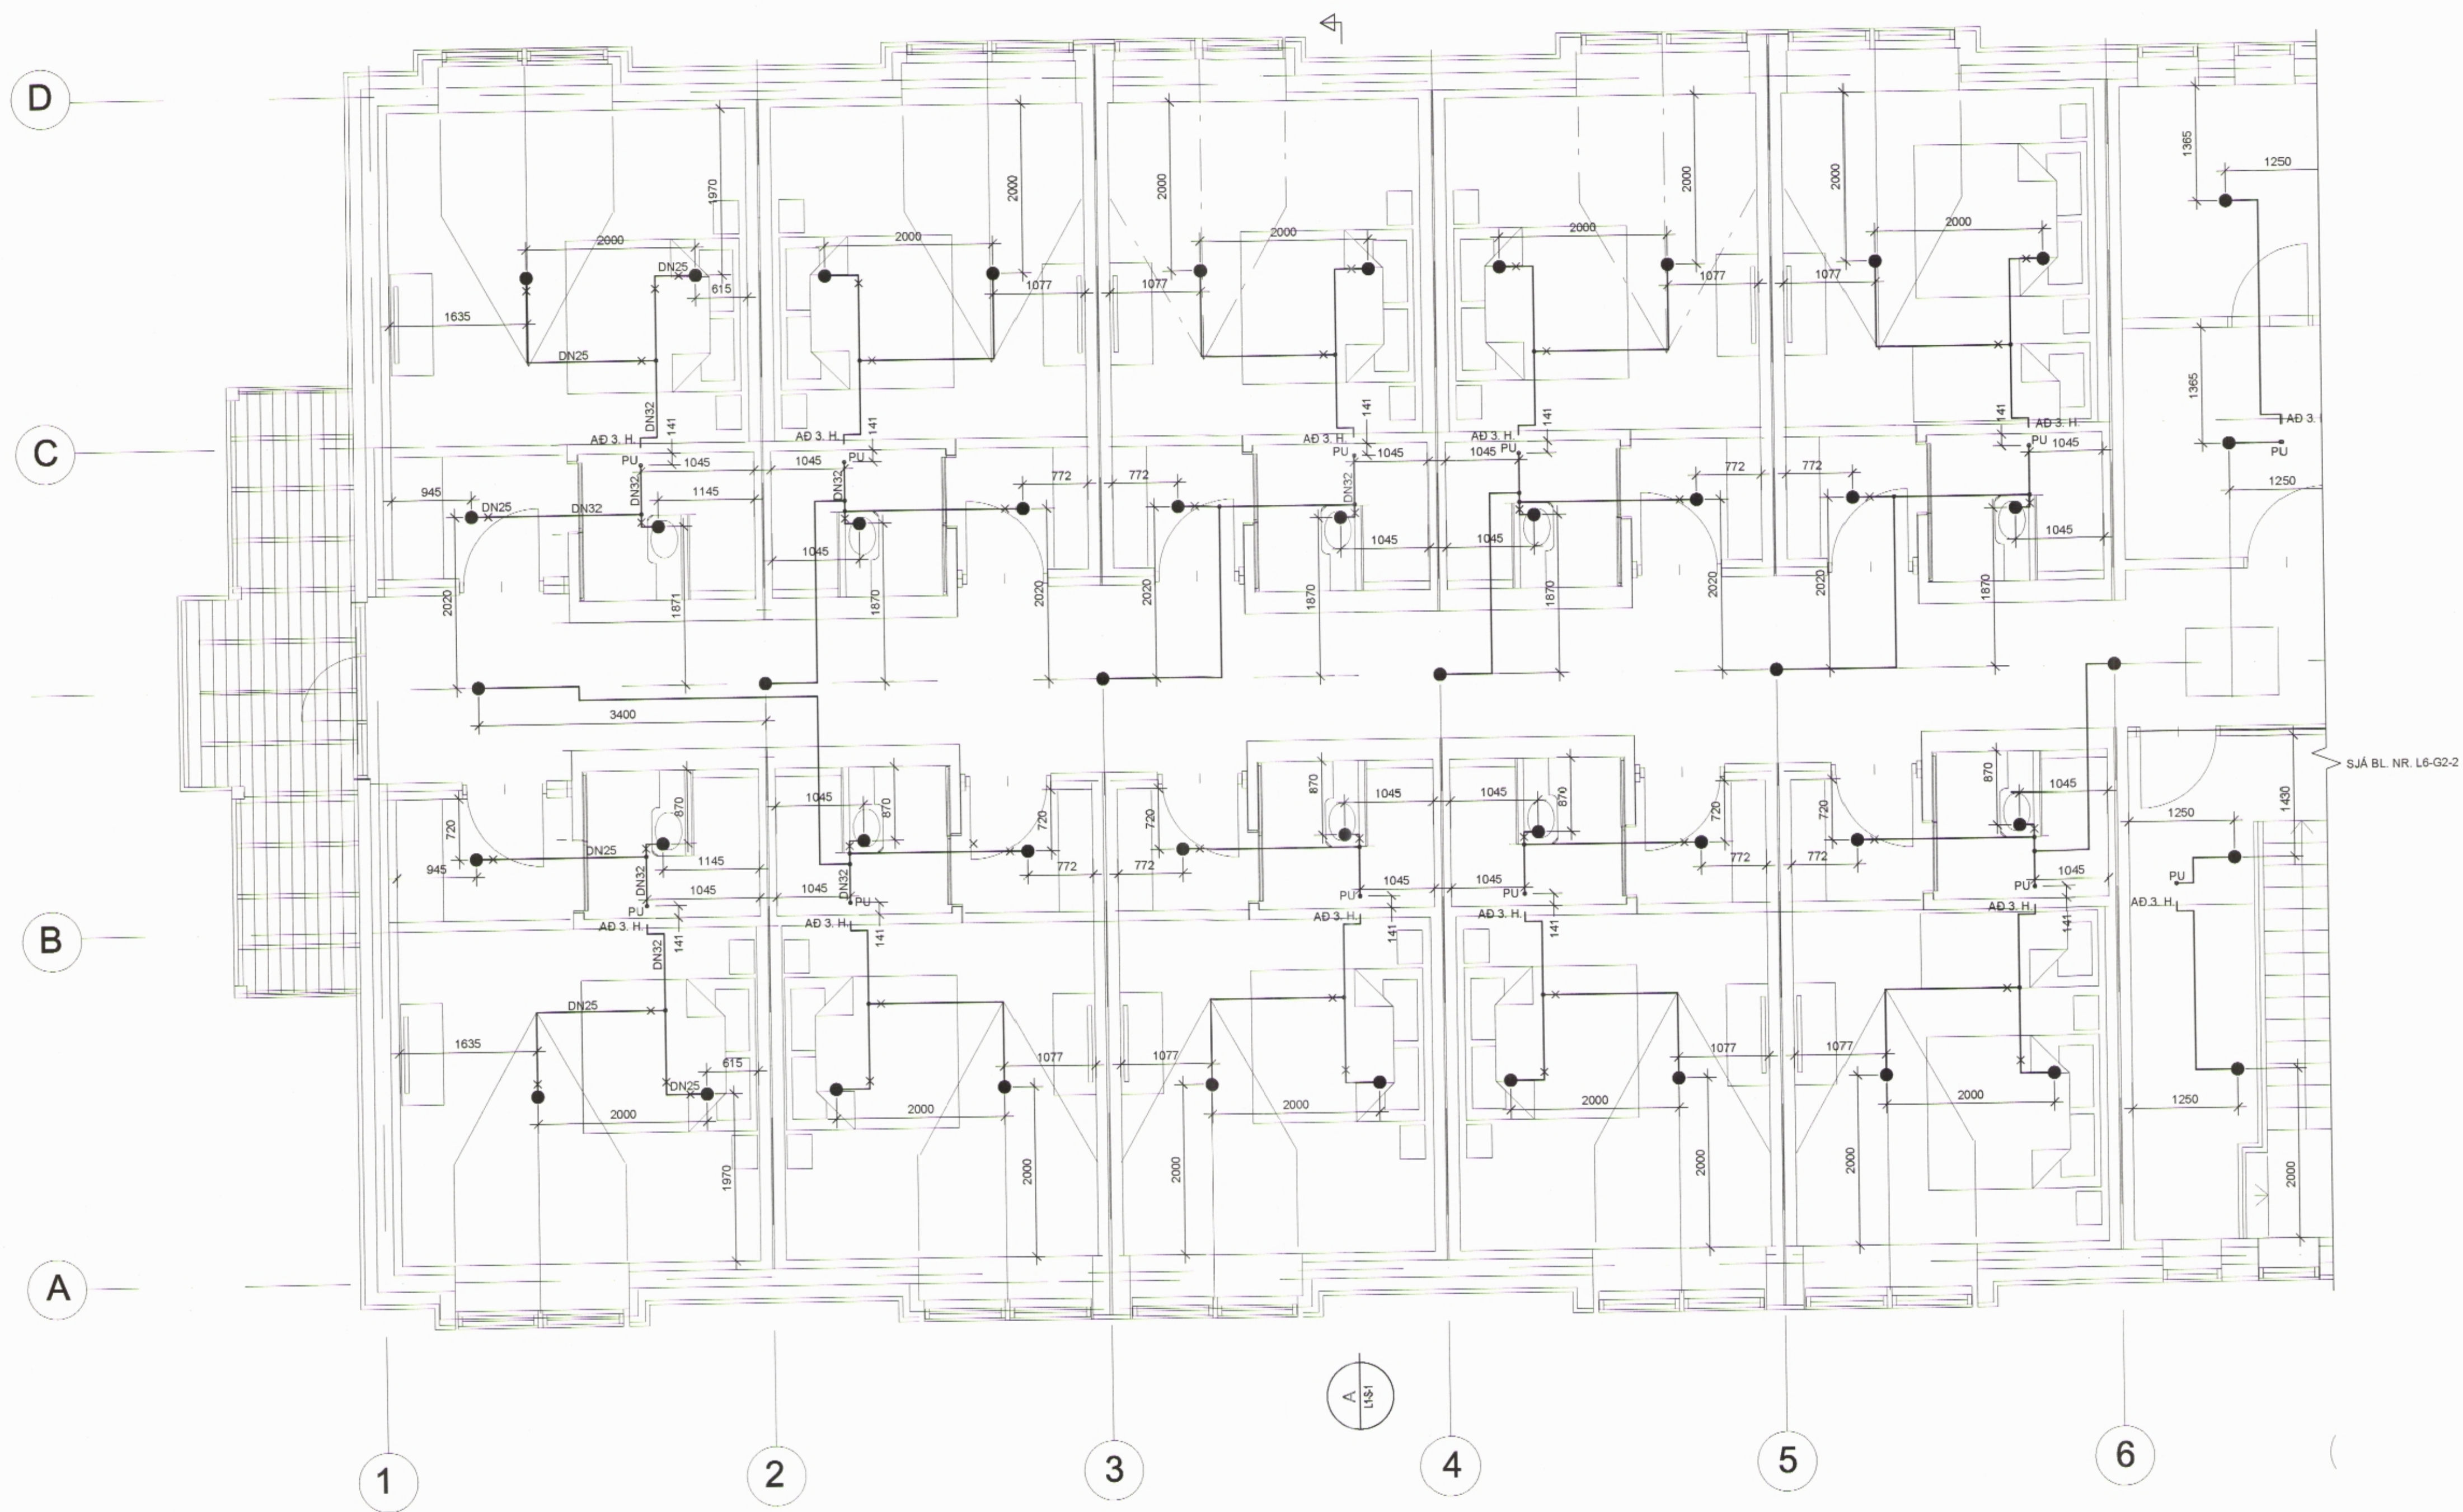

TILVÍSANIR:

ALMENNAR SKÝRINGAR SJÁ BL. NR. L6-A-1

MR. DAGS BREYTING REIKN. TEIKN

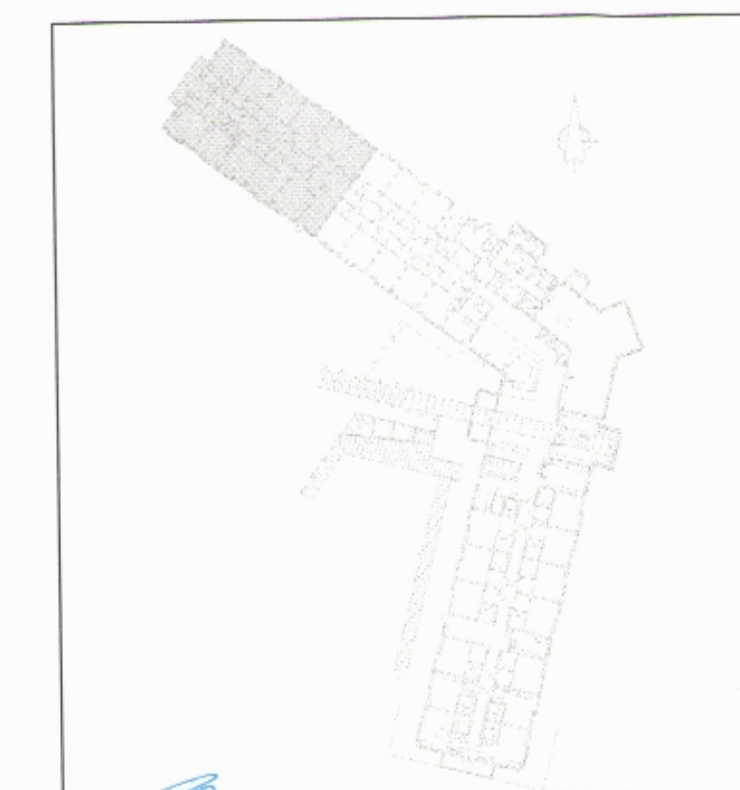

VSÓ RÁÐGJÖF

BOHAGTUN 2/L 105 REYKJAVÍK, ÖMI 565-8000, SMÍÐREYF 565-9010, NETTANGI vs@vs.is

SNORRAGATA 3, SIGLUFIRÐI
HÓTEL SUNNA

VATNSÚÐAKERFI	HANNAÐ/TEIKN	HB / FH
2. HÆÐ	YFIRFARIÐ	
GRUNNMYND	SMÍÐ/TEIKN	Kristín Helgadóttir
	KT	300551-0509
KVAREI 1:50 (A1) / 1:00 (A3)	REYKJAVÍK	18.11.2014
VERKNR.	TEIKN. NR.	SR
13211	L6-G2-1	

KVARDI 1:50

