


MÓTTÆKIÐ
27. APR. 2015
Kjalabyggð

ARITUN SAMKEMINGARIÖNNUEÐAR


HÖNNUNARSTIG: ÚBODSTEIKNIG

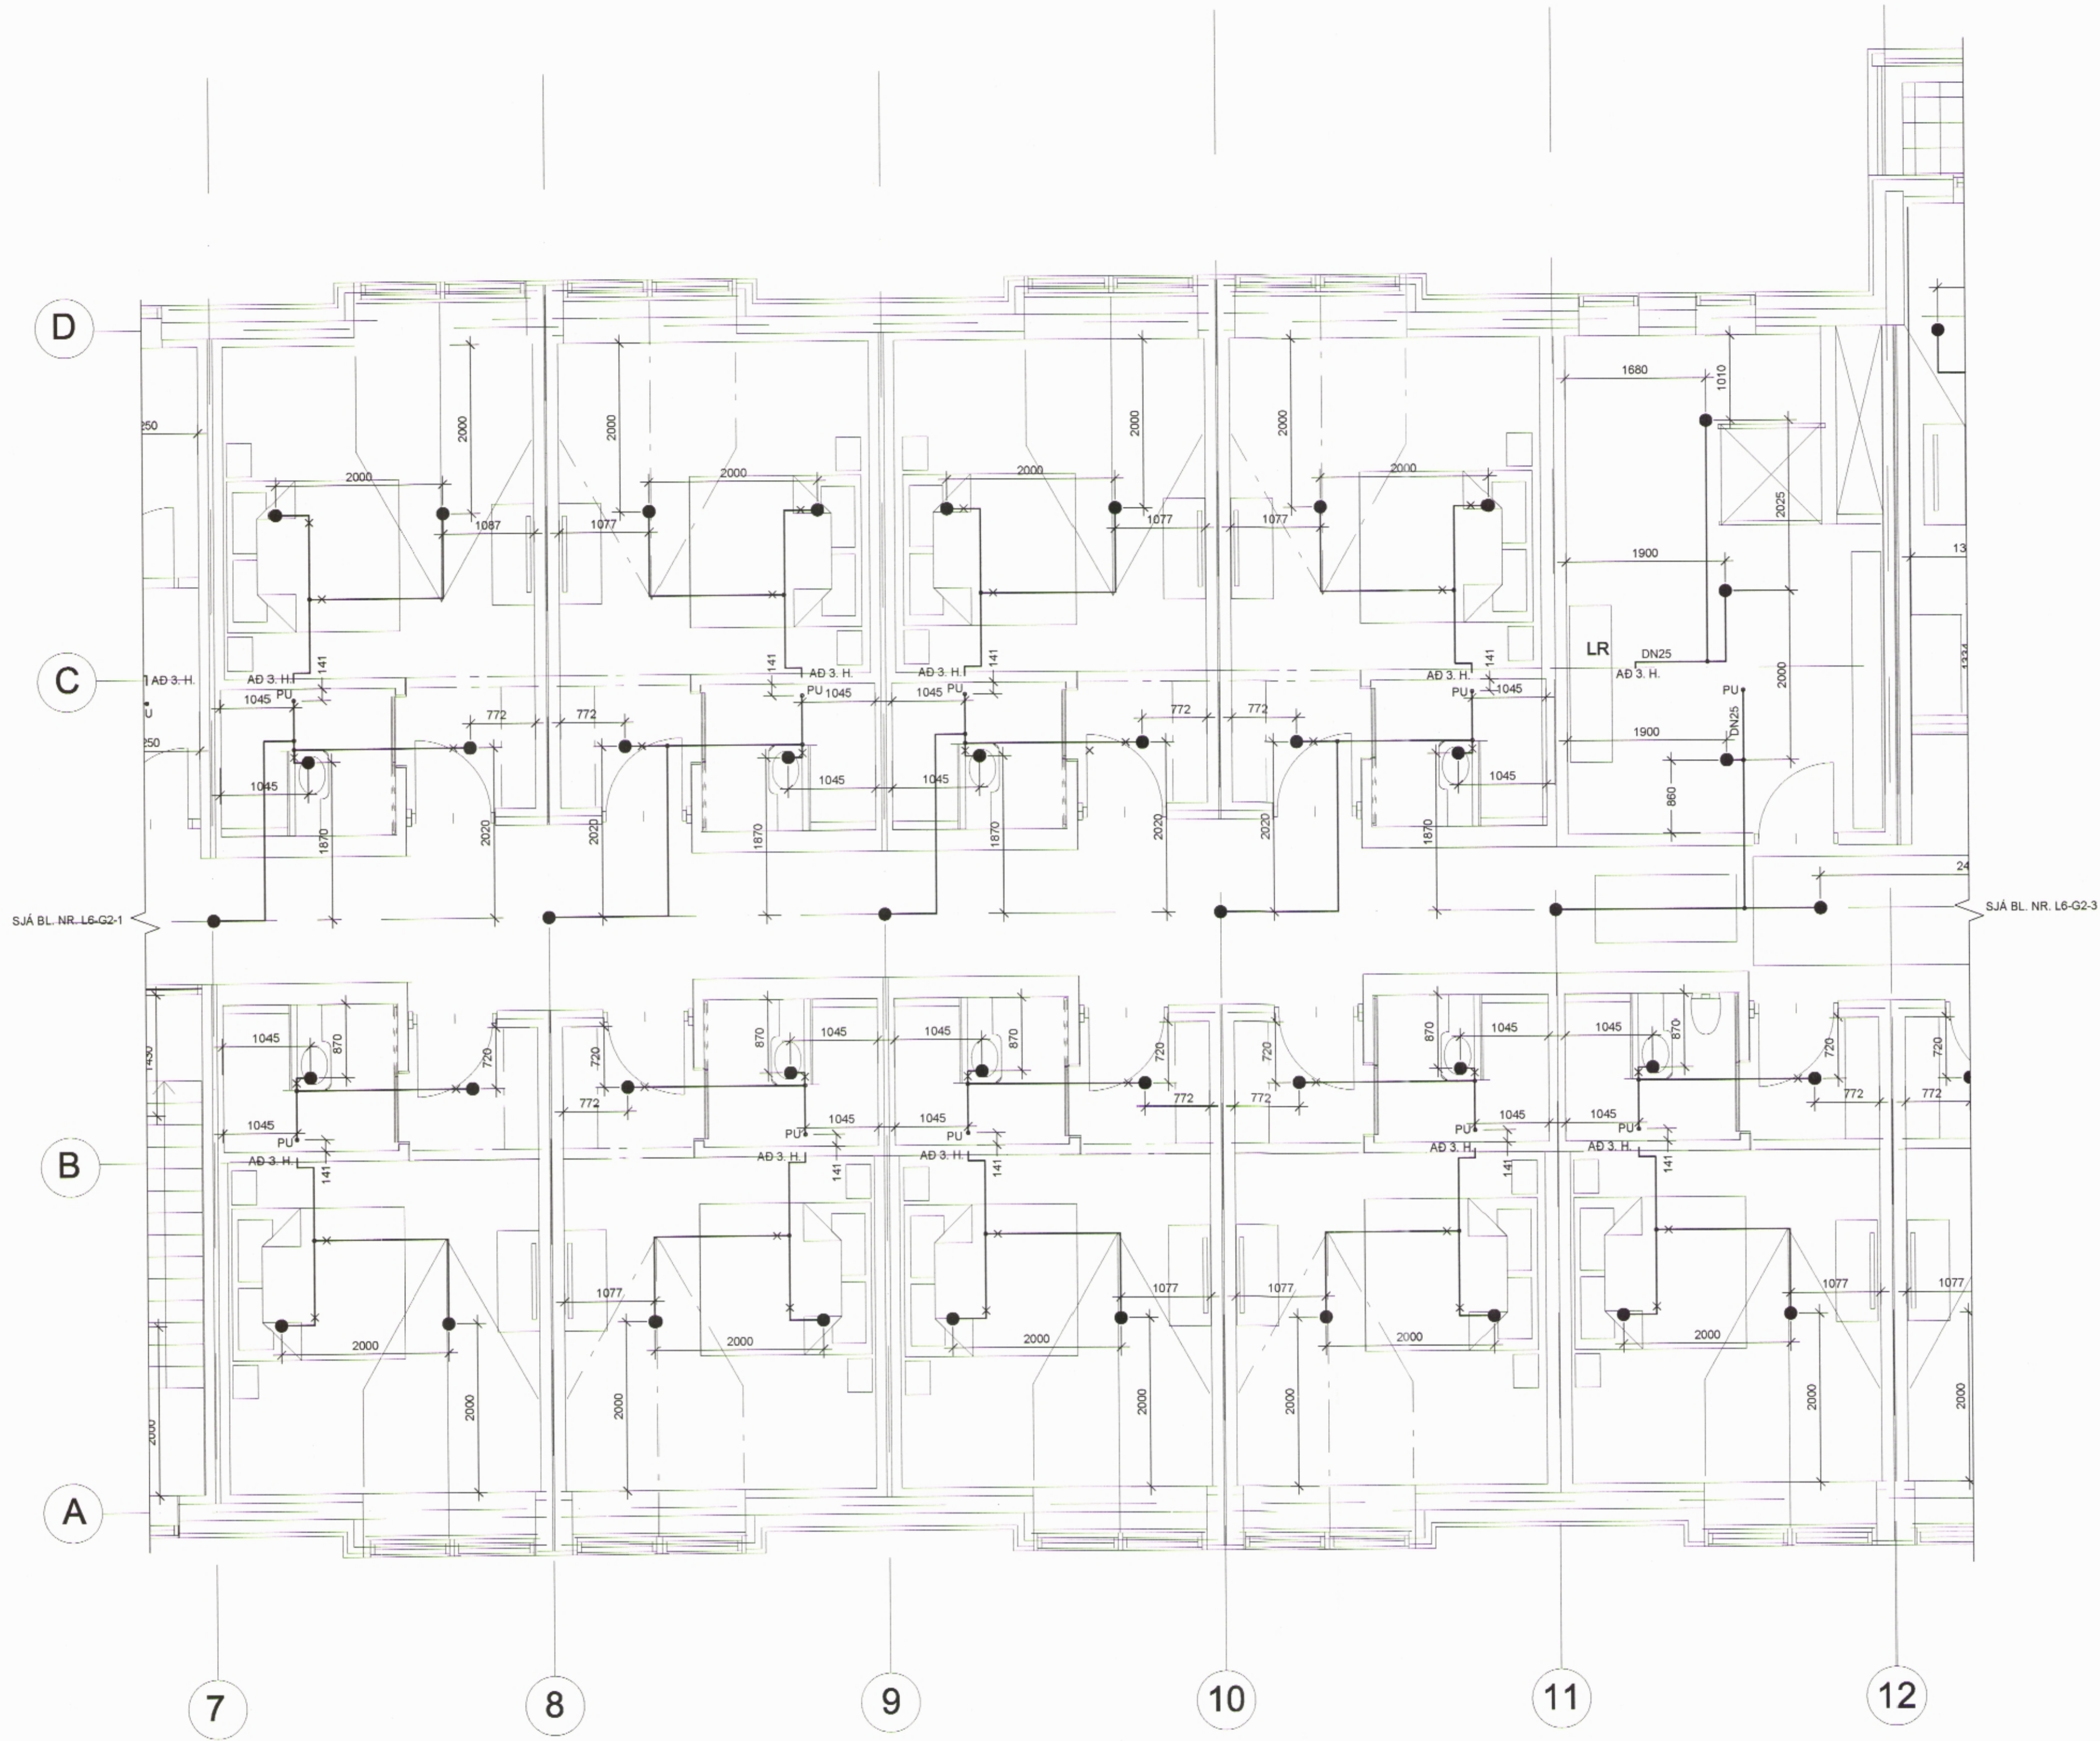

TILVÍSANIR:

ALMENNAR SKÝRINGAR SJÁ BL. NR. L6-A-1

DR. DADS. BREYTING REKNI. TEKNI.

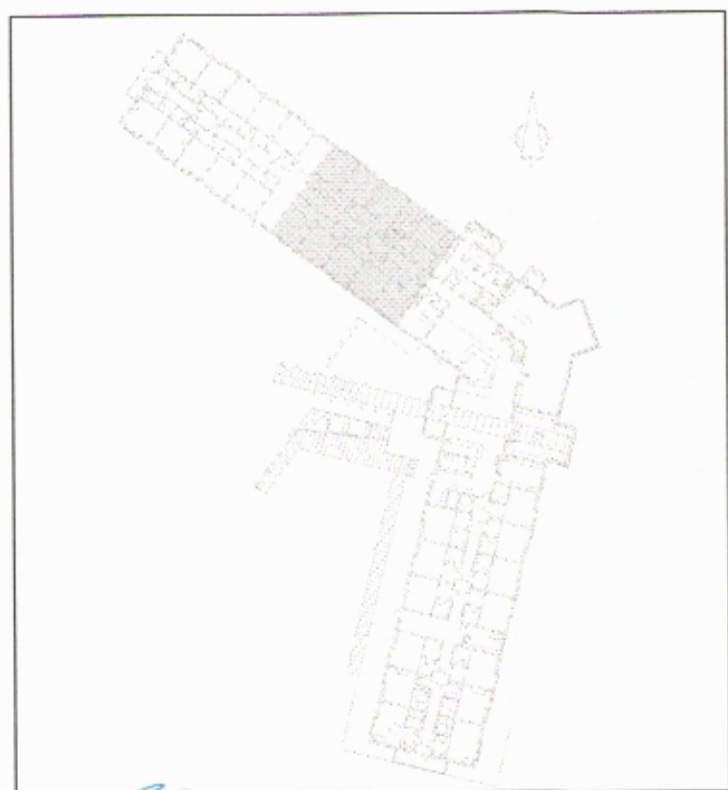

VSÓ RÁÐGJÖF

BIORGARTUN 20, 105 REYKJAVÍK, Sími 565-9000, Símaréfi 565-6210, NETfang vs@vs.is

SNORRAGATA 3, SIGLUFIRDI
HÓTEL SUNNA

HANNAÐTEKNI	HE / SH
YFIRFARI	
SAMÞYKKI	Kjarlän Helgason
KT	300887-5900
KVARDI	1:50 (A1) / 1:00 (A3)
TEKNI. NR.	REYKJAVÍK 18.11.2014
13211	L6-G2-2

KVARDI 1:50

