


GRUNNMYND:

MÓTTEKID
22. APR. 2015
Kjartan Halgason


ARITUN SAMRÁMINGARHÖNNULGAR

HÖNNUNARSTIG: VERKTEIKNING

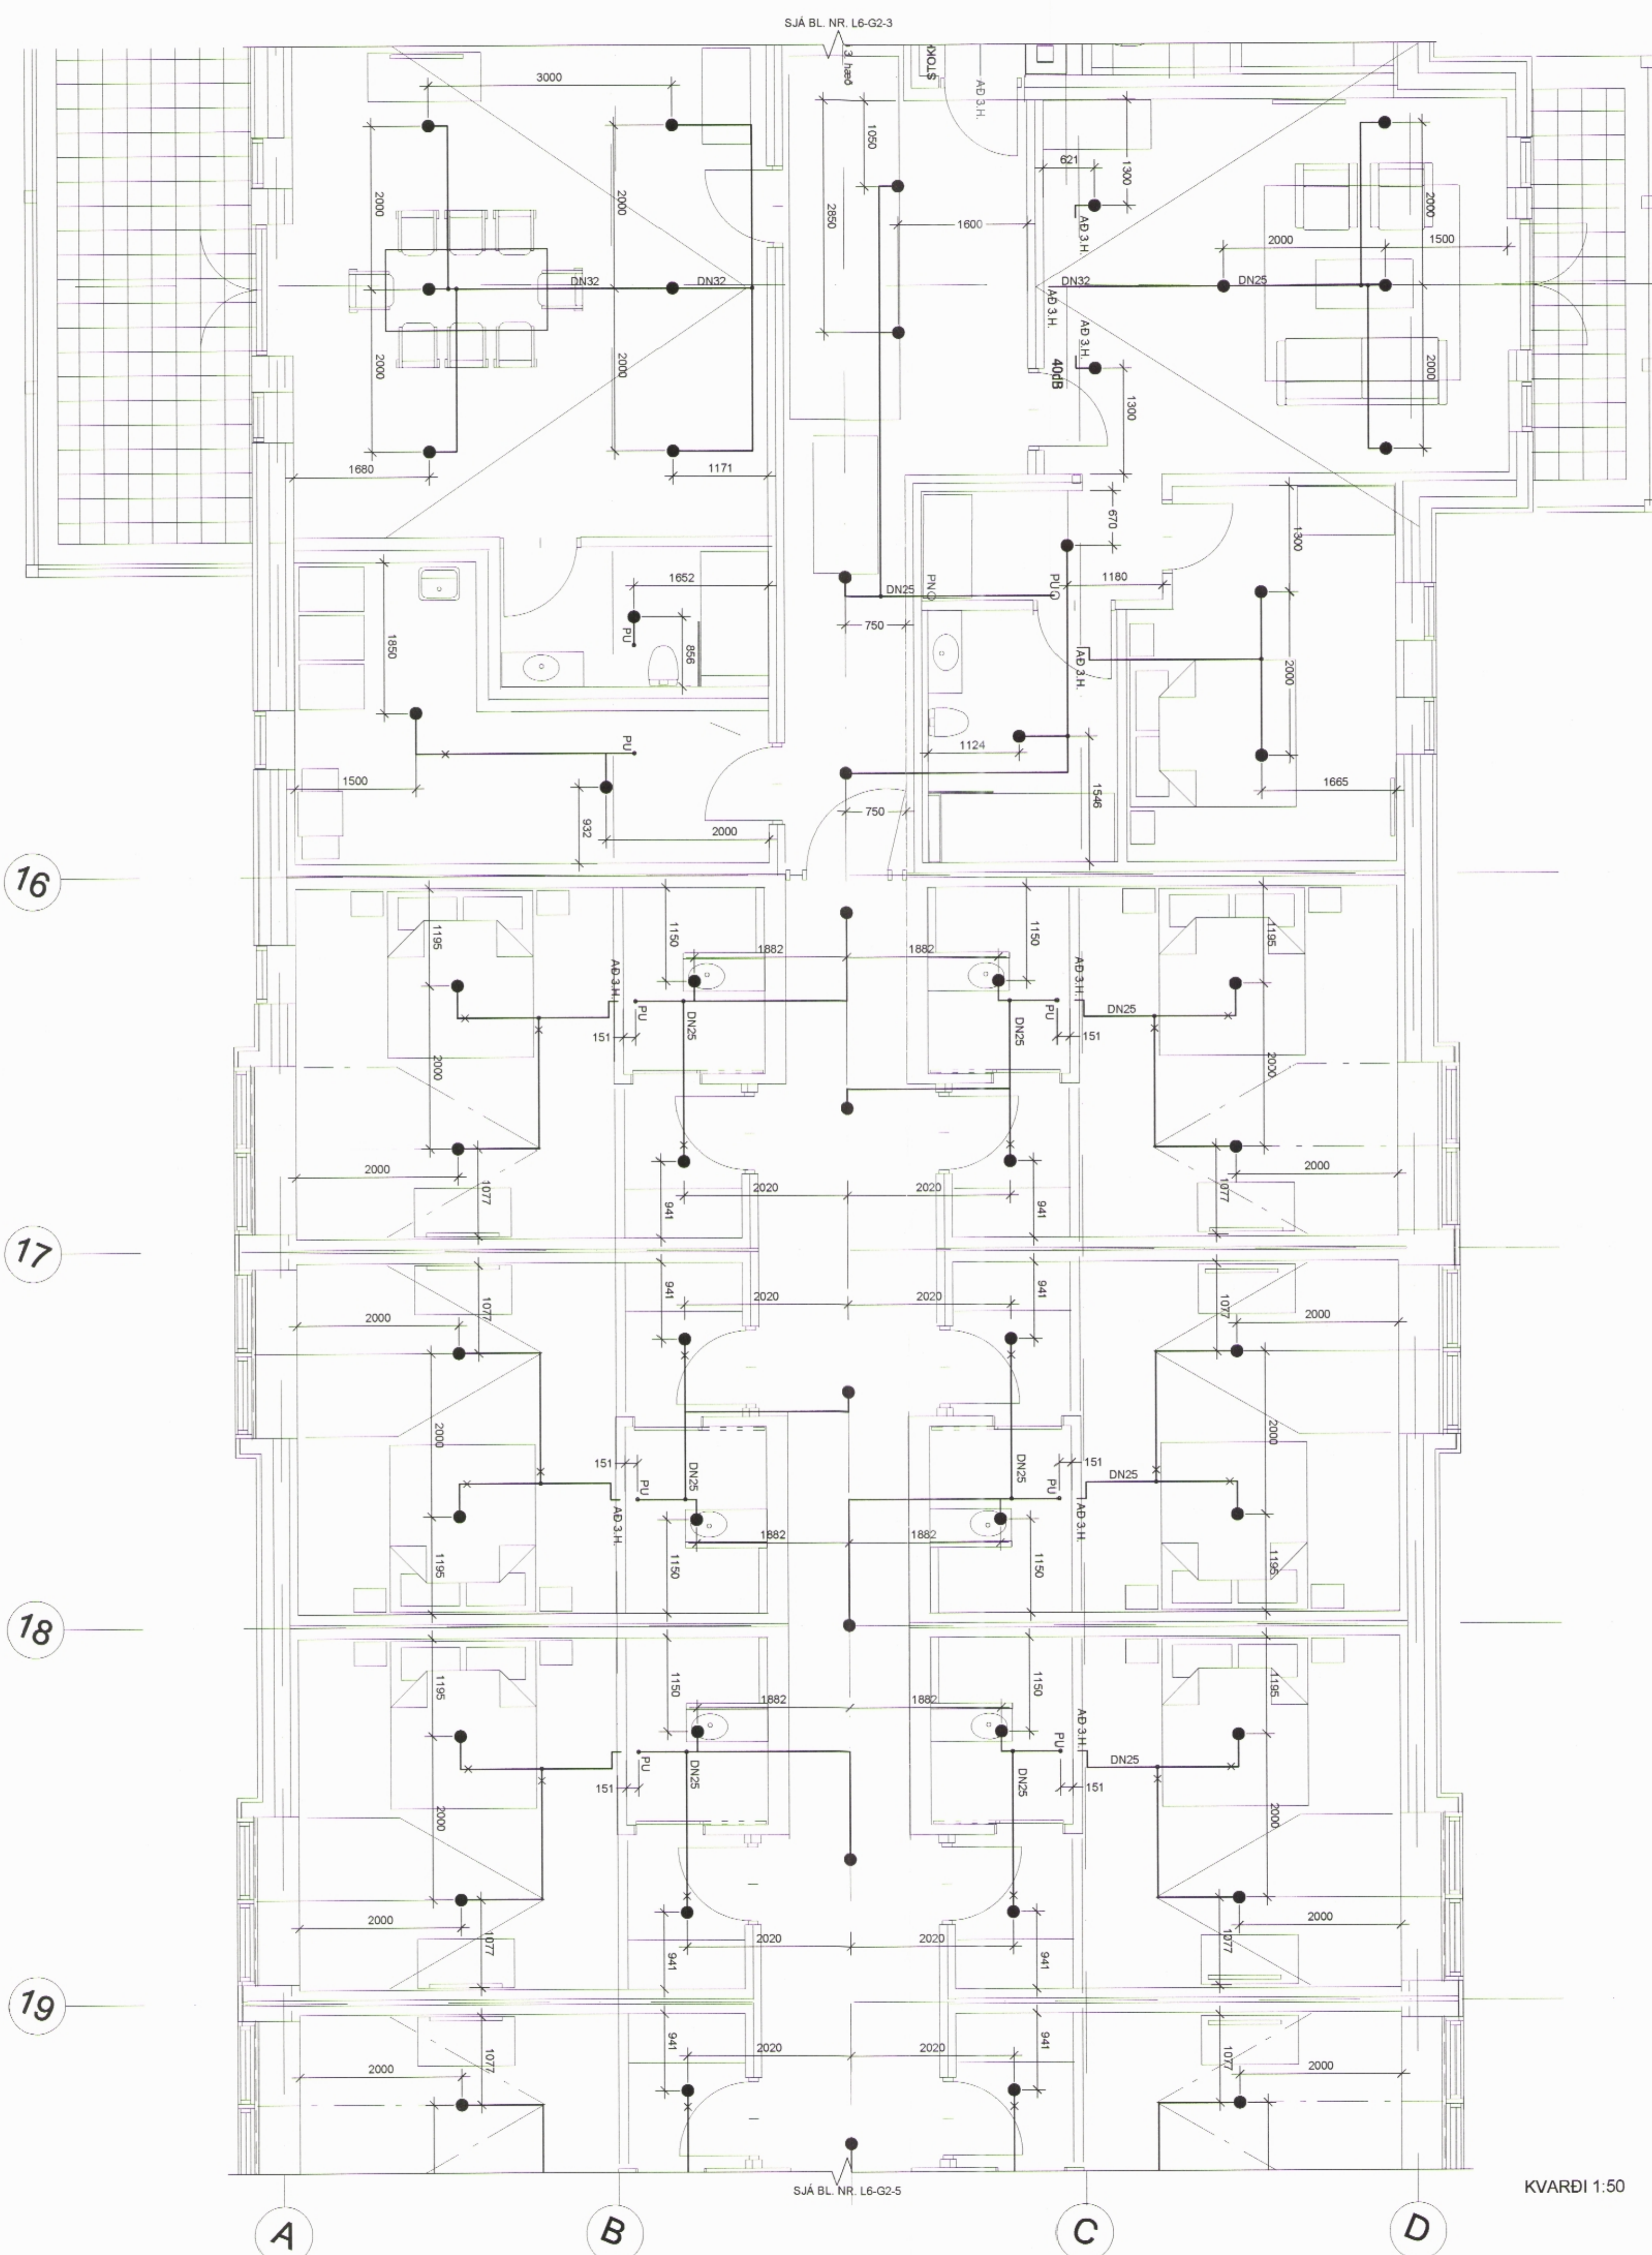

TILVÍSANIR:
ALMENNAR SKÝRINGAR SJÁ BL. NR. L6-A-1

BR DAGS BREYTING REKNI TEKNI

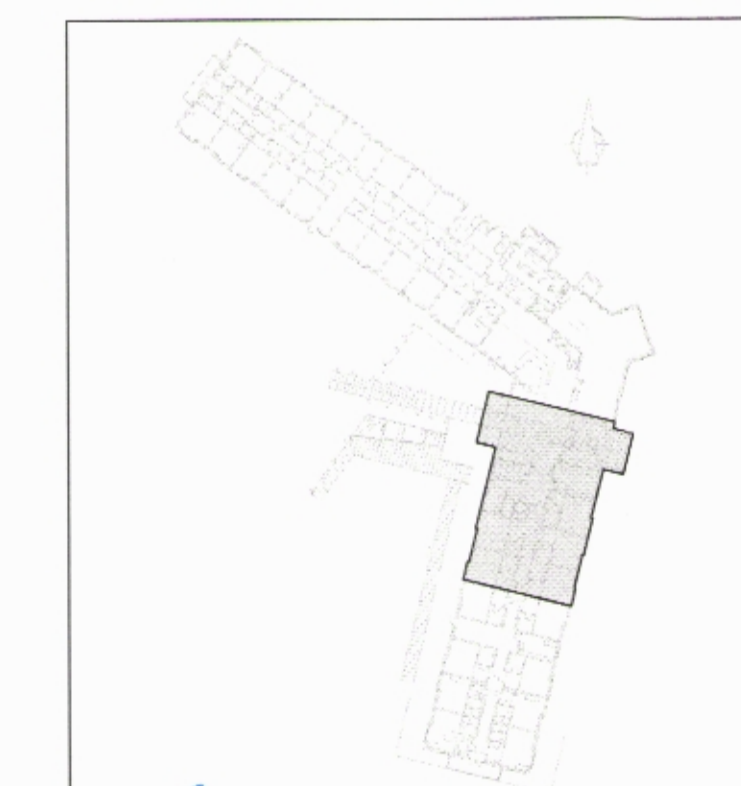

VSÓ RÁÐGJÖF

BORGARTÚNI 20, 105 REYKJAVÍK, Sími 585-9000, Símaréef 585-9010, Netfang: vs@vs.is

SNORRAGATA 3, SIGLUFIRÐI
HÓTEL SUNNA

VATNSÚÐAKERFI	HANNAÐTEIKN:	HB / PH
2. HÆÐ	YFIRFARID:	
GRUNNMYND	GAMBYKKT:	Kjartan Halgason
	KT:	300807-0909
	REYKJAVÍK	18.11.2014

KVARDI: 1:50 (A1) / 1:00 (A3)	TEIKN NR:	BR
VERKNR:	L6-G2-4	
13211		

KVARDI 1:50

