


MÓTTEKID
27. APR. 2015
Hafslýggð


ARITUN SAMRÆMINGARHÖNNUNAR

HÖNNUNARSTIG: VERKTEIKNING

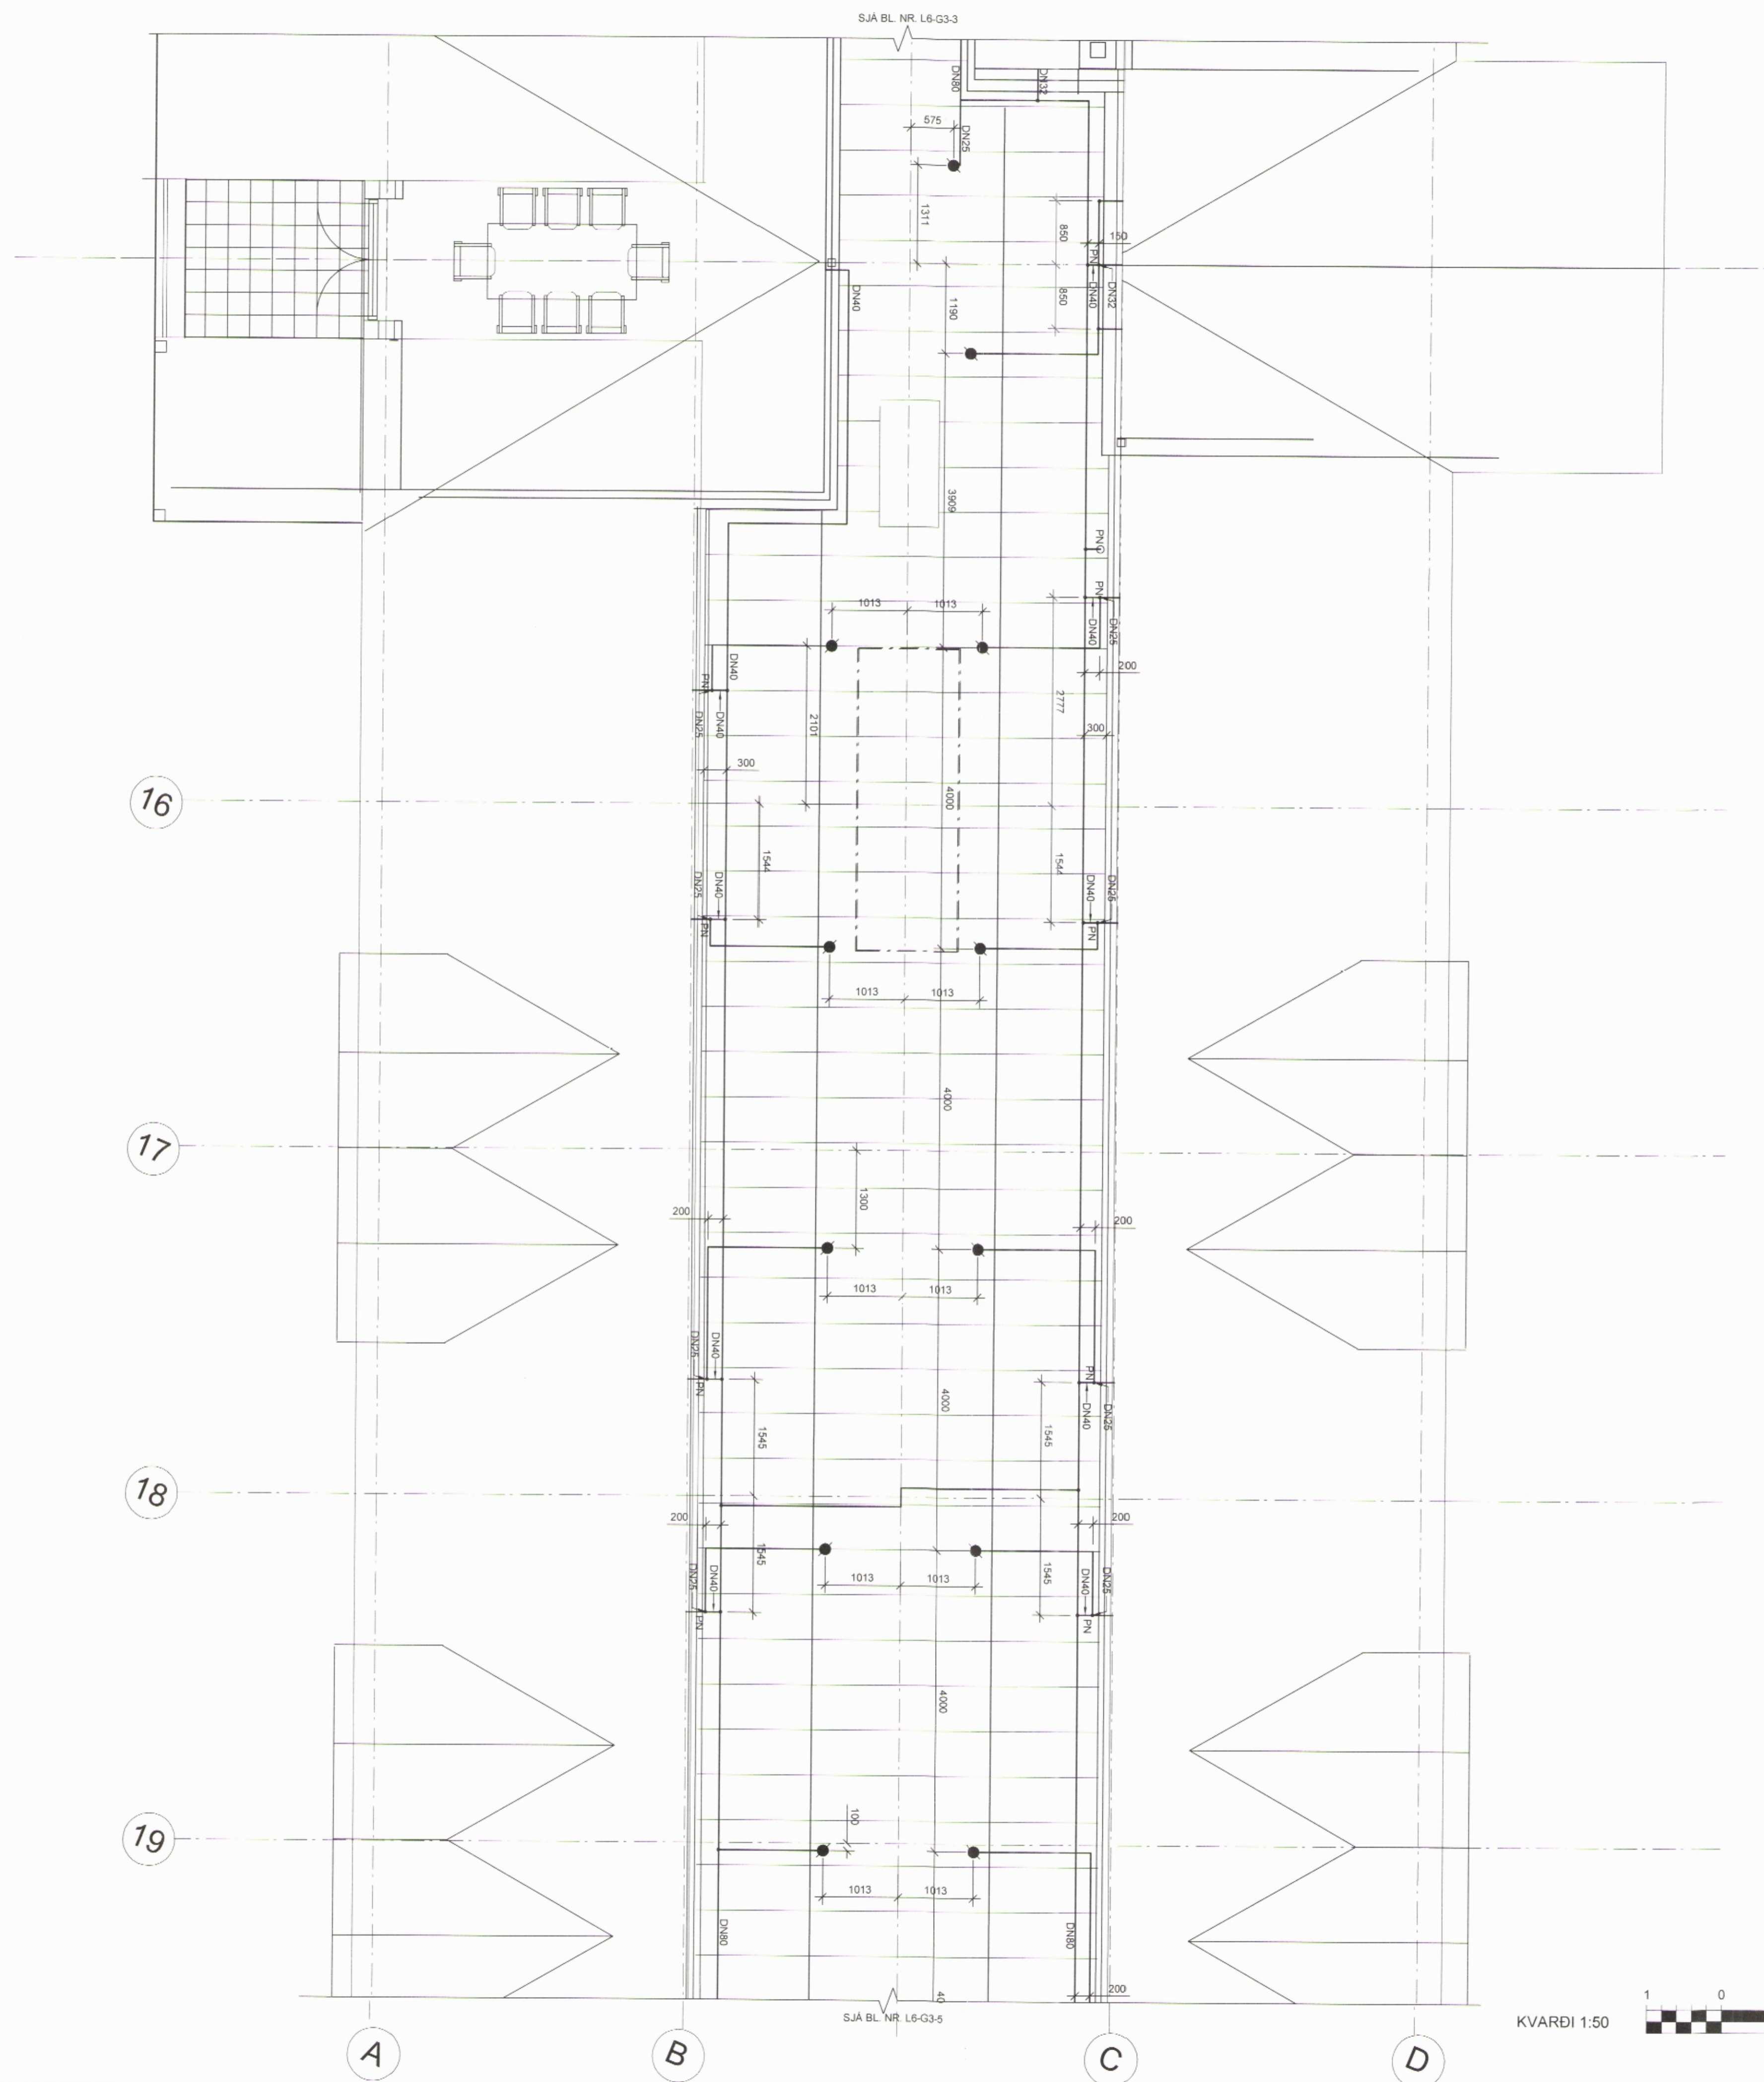

TILVÍSANIR:
ALMENNAR SKÝRINGAR SJA BL. NR. L6-A-1

A	29.01.2015	GRUNNUM SKIPT ÚT	HB	EH
BR	DAGS	BREYTING	REKNI	TEKNI

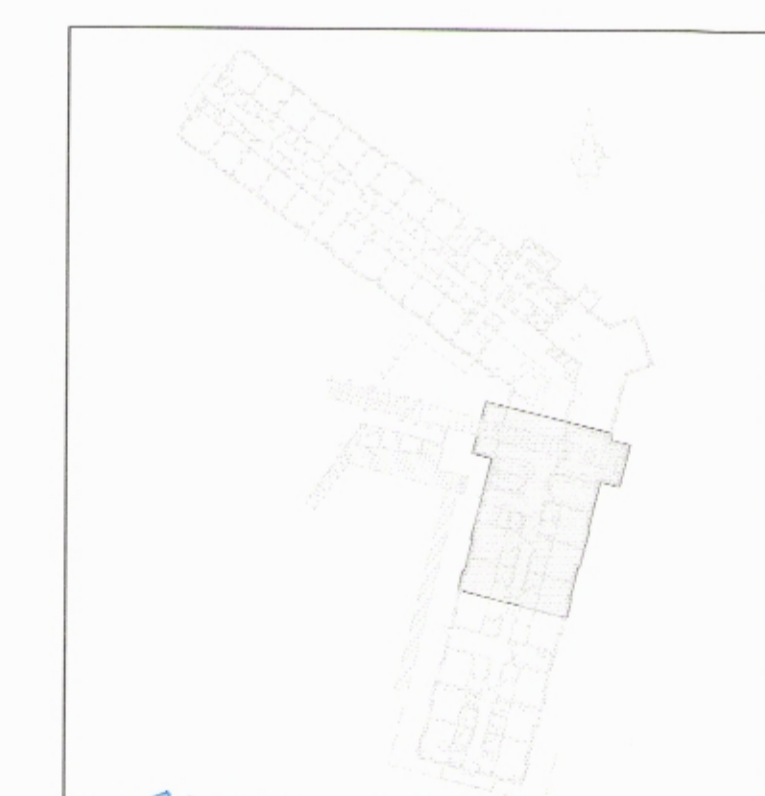

VSÓ RÁÐGJÖF
BORGARTÚN 25, 105 REYKJAVÍK, Sími 565 4000, Símahefi 565 8010, NETTfang vs@vso.is

SNORRAGATA 3, SIGLUFIRÐI
HÓTEL SUNNA

VATNSÚÐAKERFI	HANNAÐ/TEKNI	HB / EH
3. HÆÐ	YFRIR-ARBEIÐ	
GRUNNMYND	SAMBÝGGT	Kristján Helgason
	KT	300657-5909

KVARDI 1:50 (A1) / 1:100 (A3)	REYKJAVÍK	18.11.2014
VERNRN	TEKNI NR.	BR
13211	L6-G3-4	

