


ÁRITUN SAMRÆMINGARHÖNNUKJAR


HÖNNUNARSTIG: VERKTEIKNING

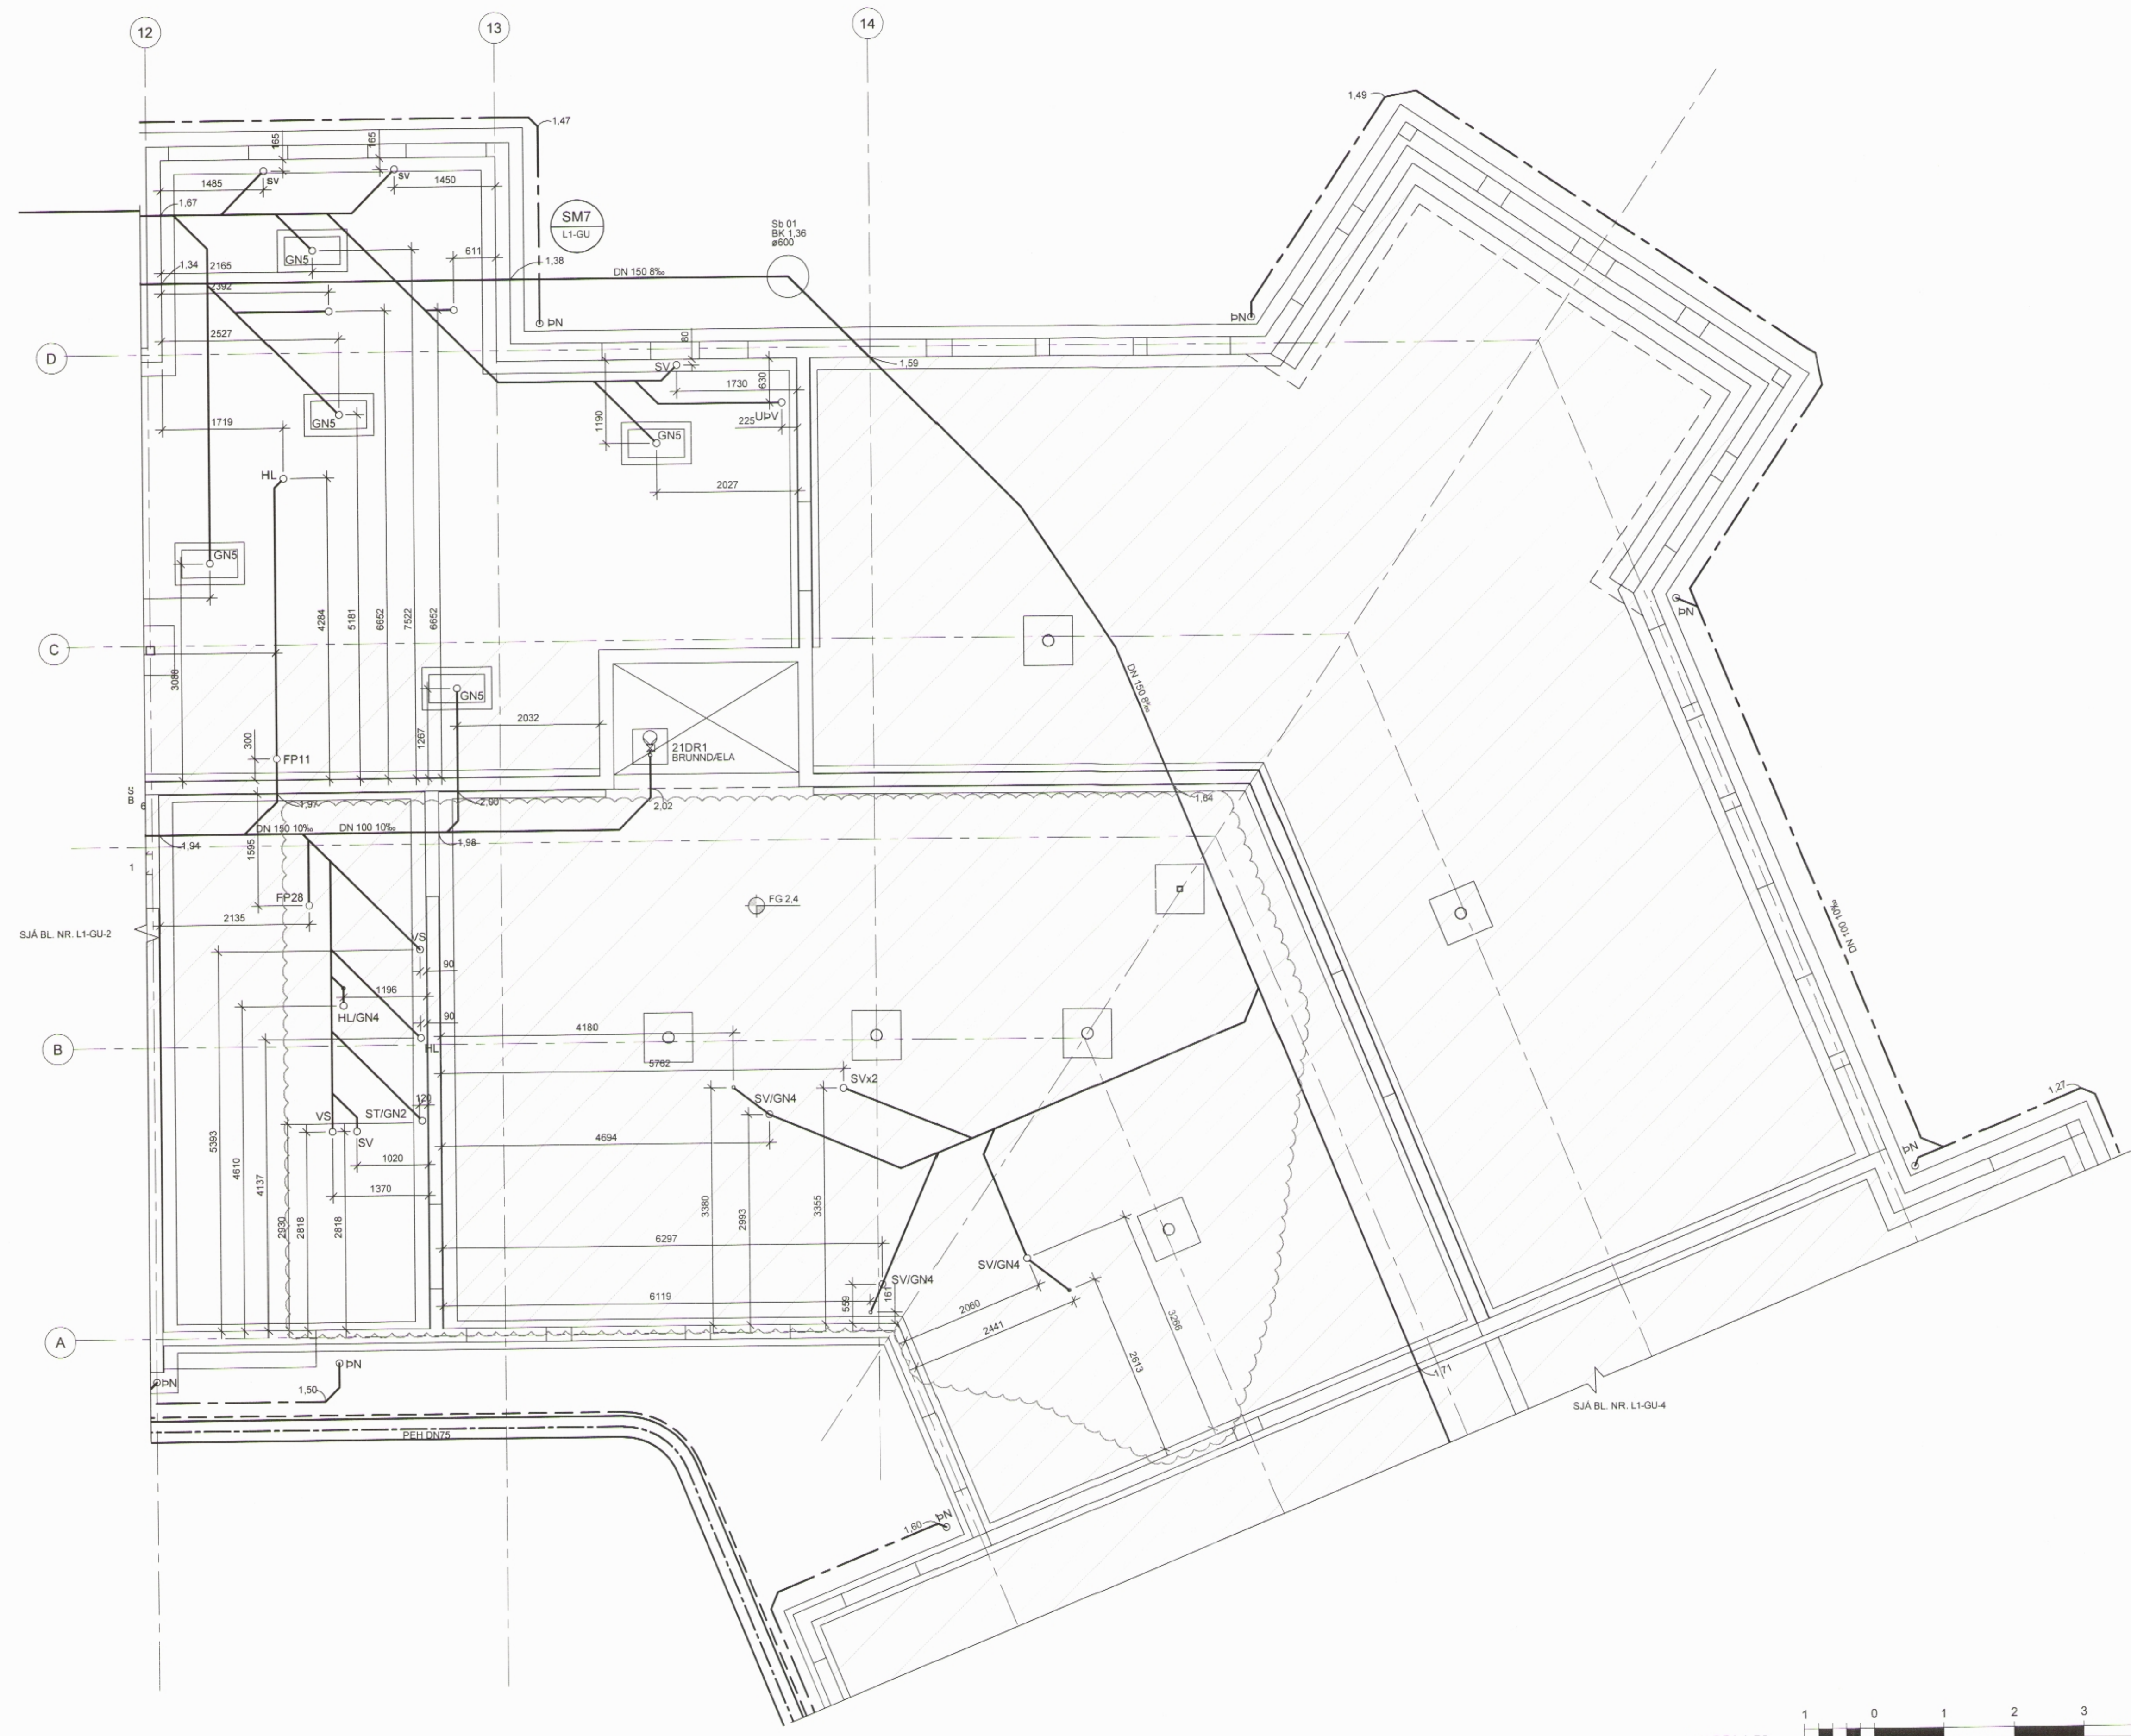

TILVÍSANIR:

ALMENNAR SKÝRINGAR .... SJÁ BL. NR. L1-A-1

C	15.09.2014	BREYTINGAR Á LÖGNUM V. BR. ARK. GRUNNA	HB	DM
B	11.04.2014	RECHNATISLÖG Breytt	HB	DM
A	28.01.2014	FÆRSLA Á STUF SV AFFALLSROK F. ÚTISVEÐI	HB	DM
DR.	DAGS	BREYTING	REKNI	TEKNI

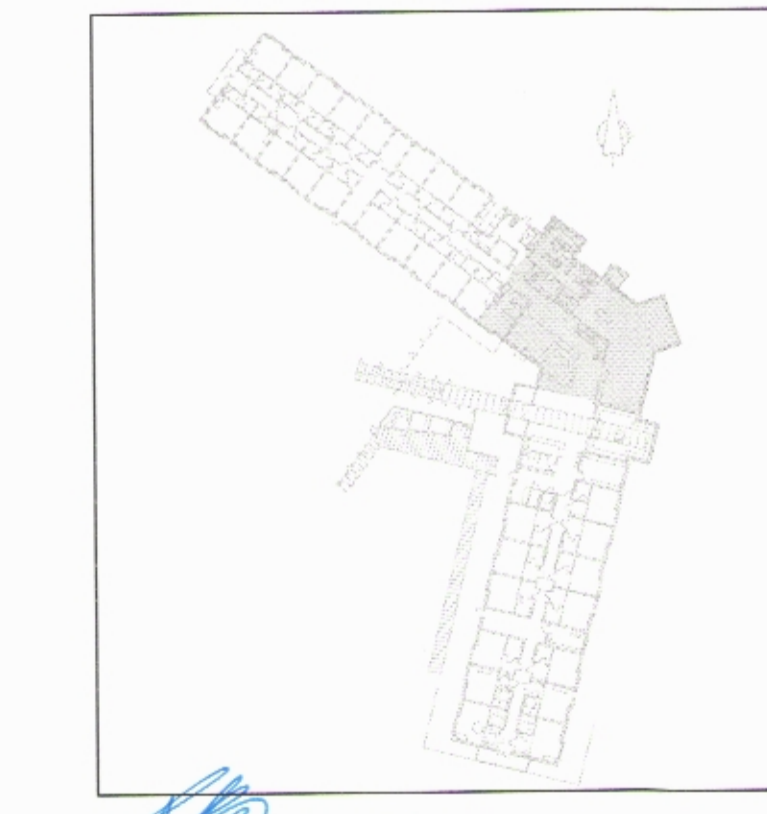

**VSÓ RÁÐGJÖF**

BORGARTÚN 20, 105 REYKJAVÍK, Sími 585 9000, Símahefi 585 8010, netfang vs@vs.is

SNORRAGATA 3, SIGLUFIRÐI  
HÓTEL SUNNA

PRÍFAKERFI  
LAGNIR Í GRUNNI  
GRUNNMYND

KVARNI 1:50 (A1) / 1:00 (A3)  
VERKUR 13211  
TEKNI NR. L1-GU-3

