


GRUNNMYND:

008176
MÓTTAKIÐ
22. APR. 2015
EjlaBygging

ARITUN HÖNNUNARSTJÓRA
DAGSETNING ARJALLIPPRÁTTAR


HÖNNUNARSTIG: VERKTEIKNING

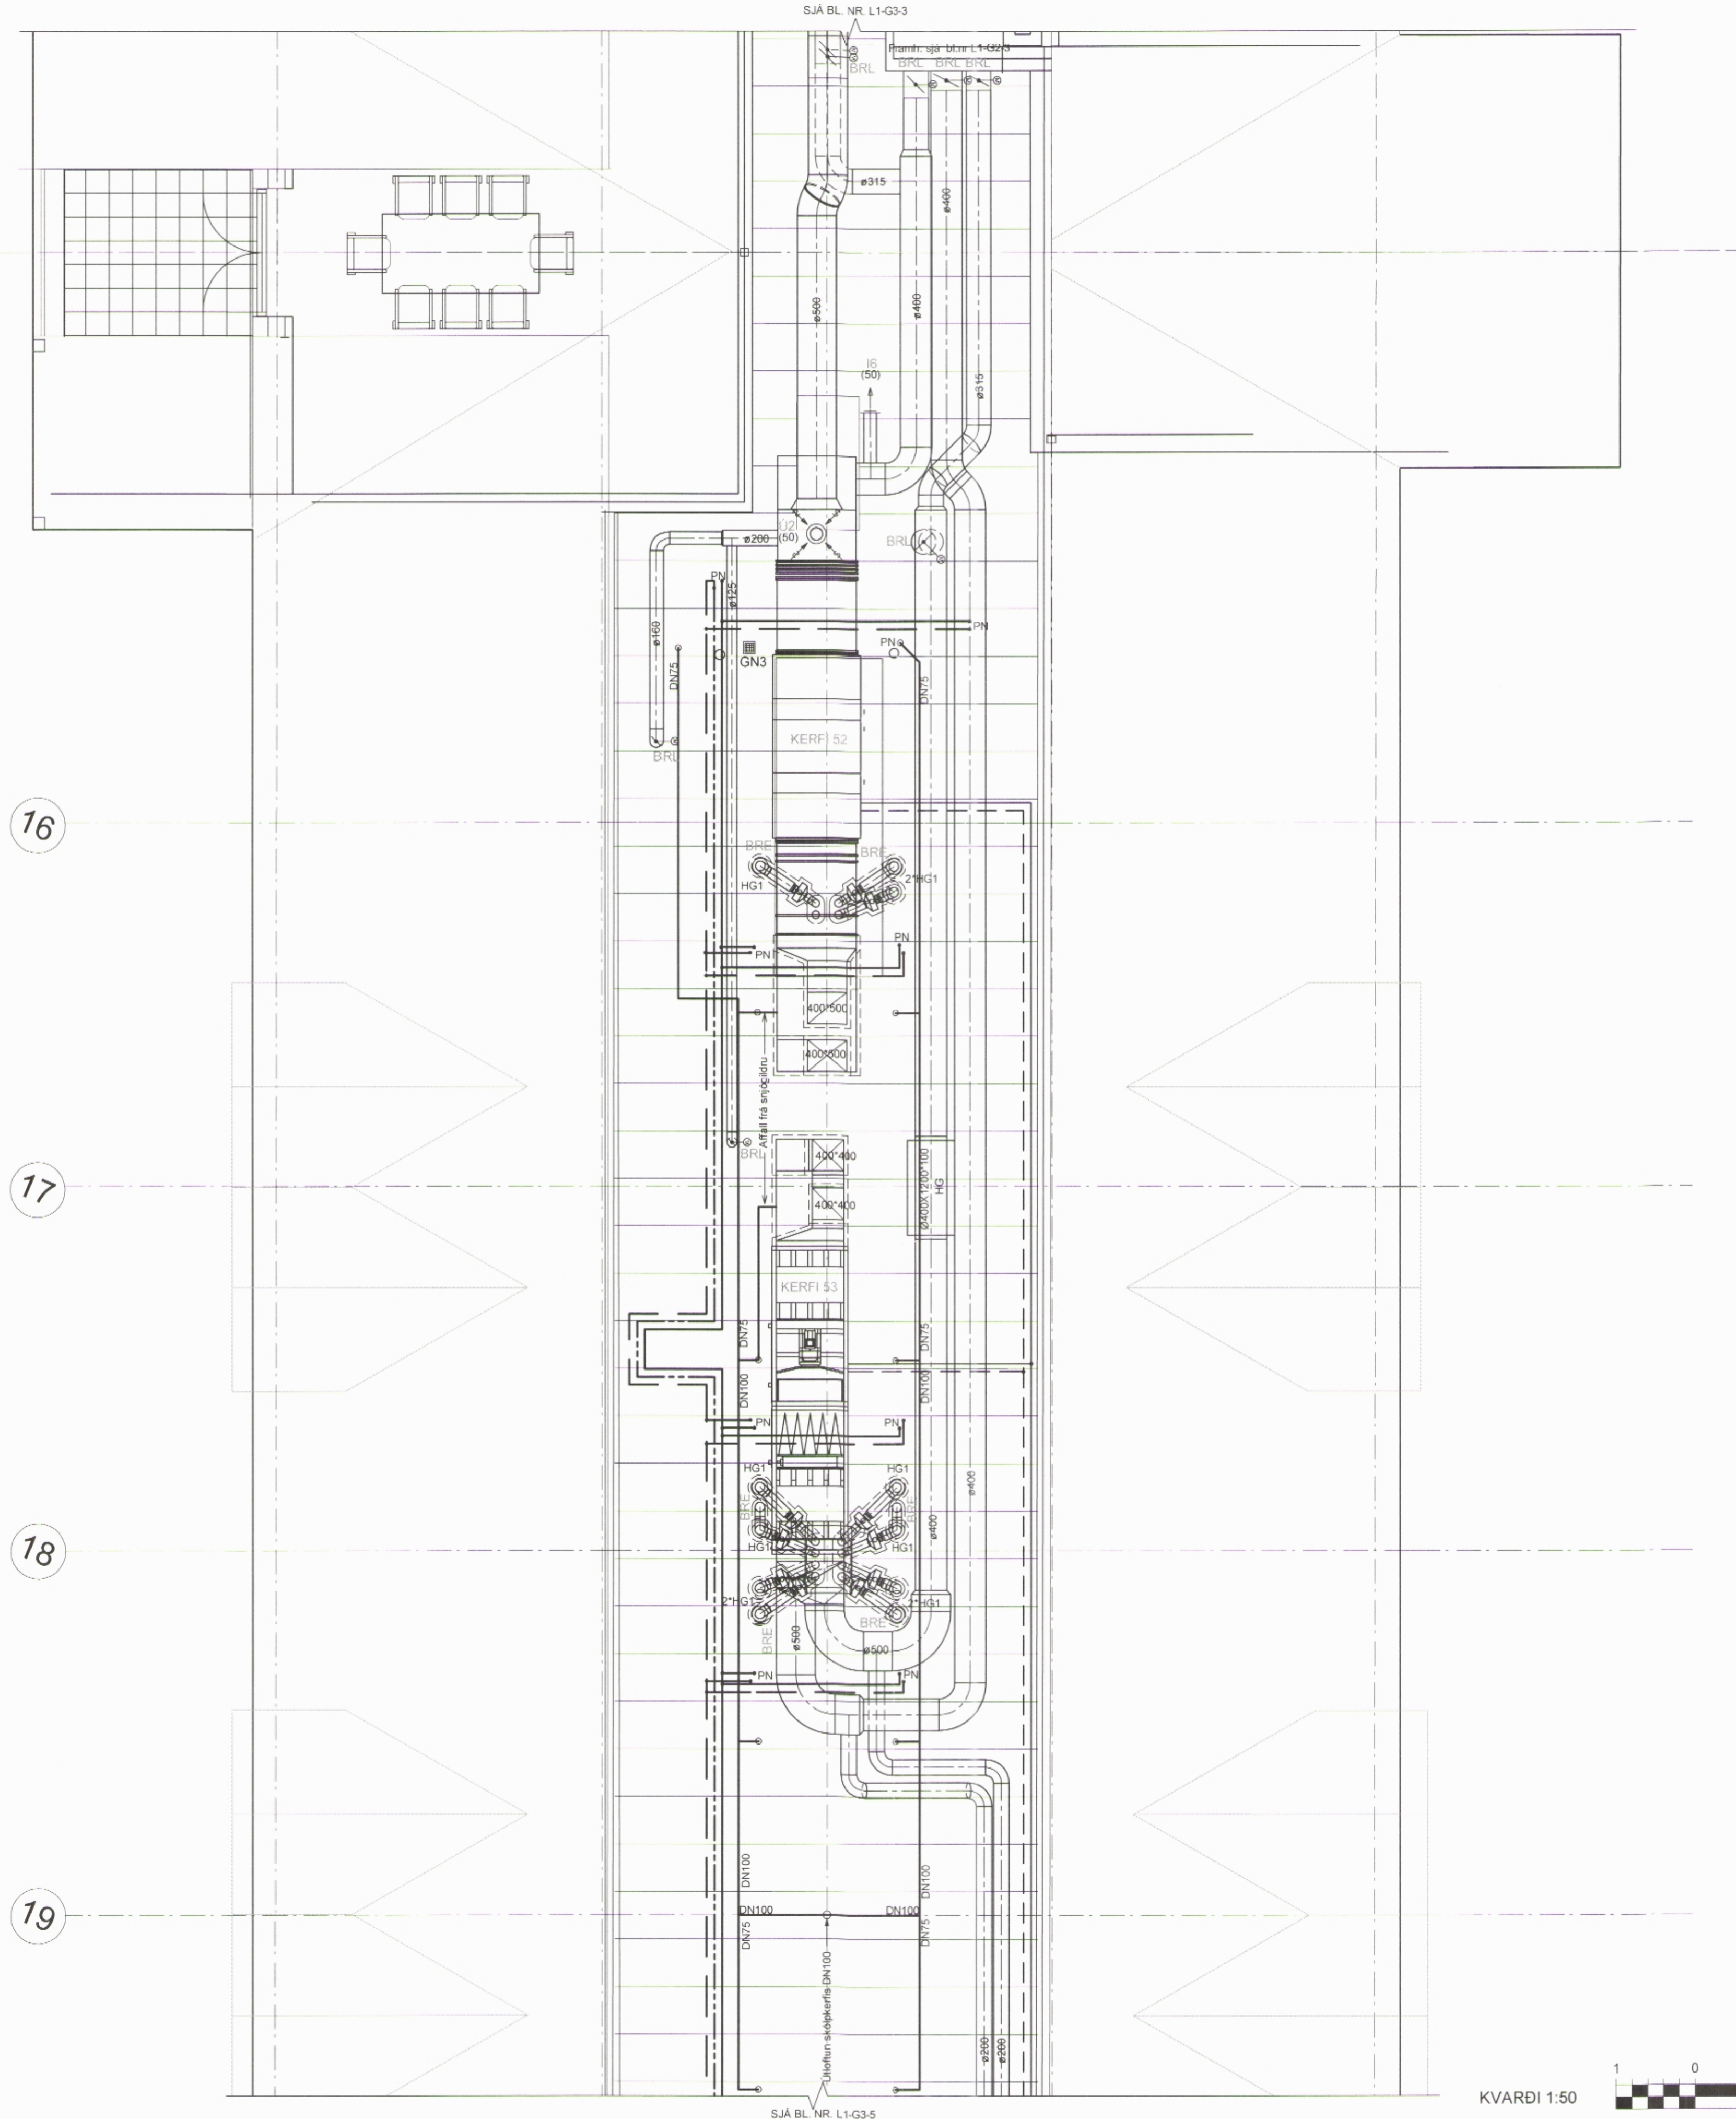

TILVÍSANIR:

ALMENNAR SKYRINGAR SJA BL. NR. L1-A-1

BR DAGS BREYTING REKN. TEKN.

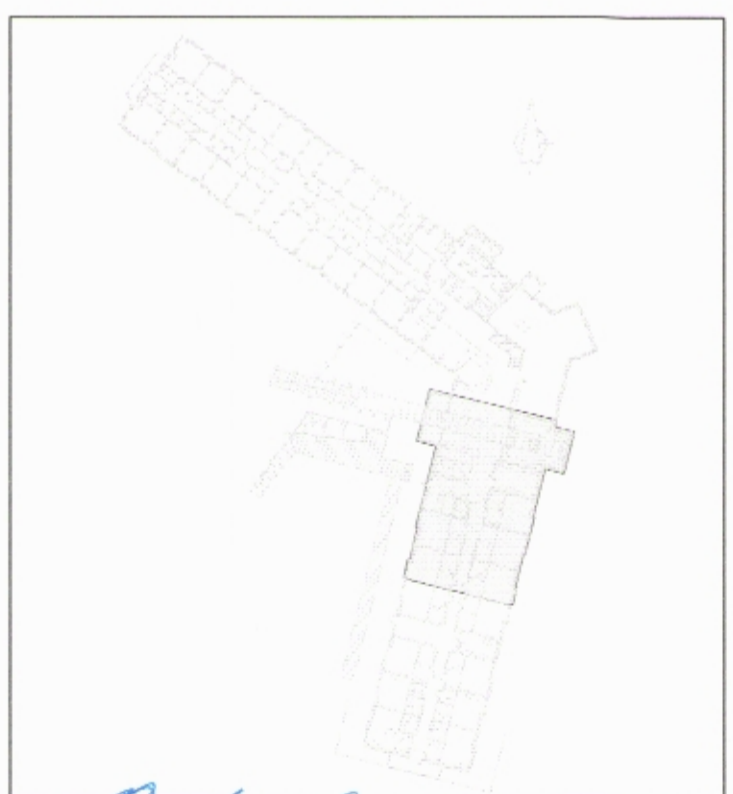

VSÓ RÁÐGJÖF
 BORGARTÚN 20, 105 REYKJAVÍK, Sími 588 9000, Símanúmer 588 9010, NETFANG vs@vs.is

SNORRAGATA 3, SIGLUFIRÐI
HÓTEL SUNNA

PRIFA- HITA OG LOFTRÆSIKERFI	HANNAÐ/TEKIN	HB / DH
3. HÆÐ	YFIR/ARÞI	
GRUNNMYND	SAMÞYKKT	Kjartan Heiðason
	KT	330857-5909
KVARDI 1:50 (A1) / 1:00 (A3)	REYKJAVÍK	16.04.2015
VERKFR.	TEKIN NR.	BR
13211	L1-G3-4	

