


GRUNNMYND:

SJÁ BL. NR. L4-GSU-1

MÓTTEKID
22. APR. 2015
Fjálförstöð

ARTUN HÖNNUNARSTJÓRA
DAGSETNING ADALÞRÖGÐAR
HÖNNUNARSTIG: ÚTBODSTEIKNING

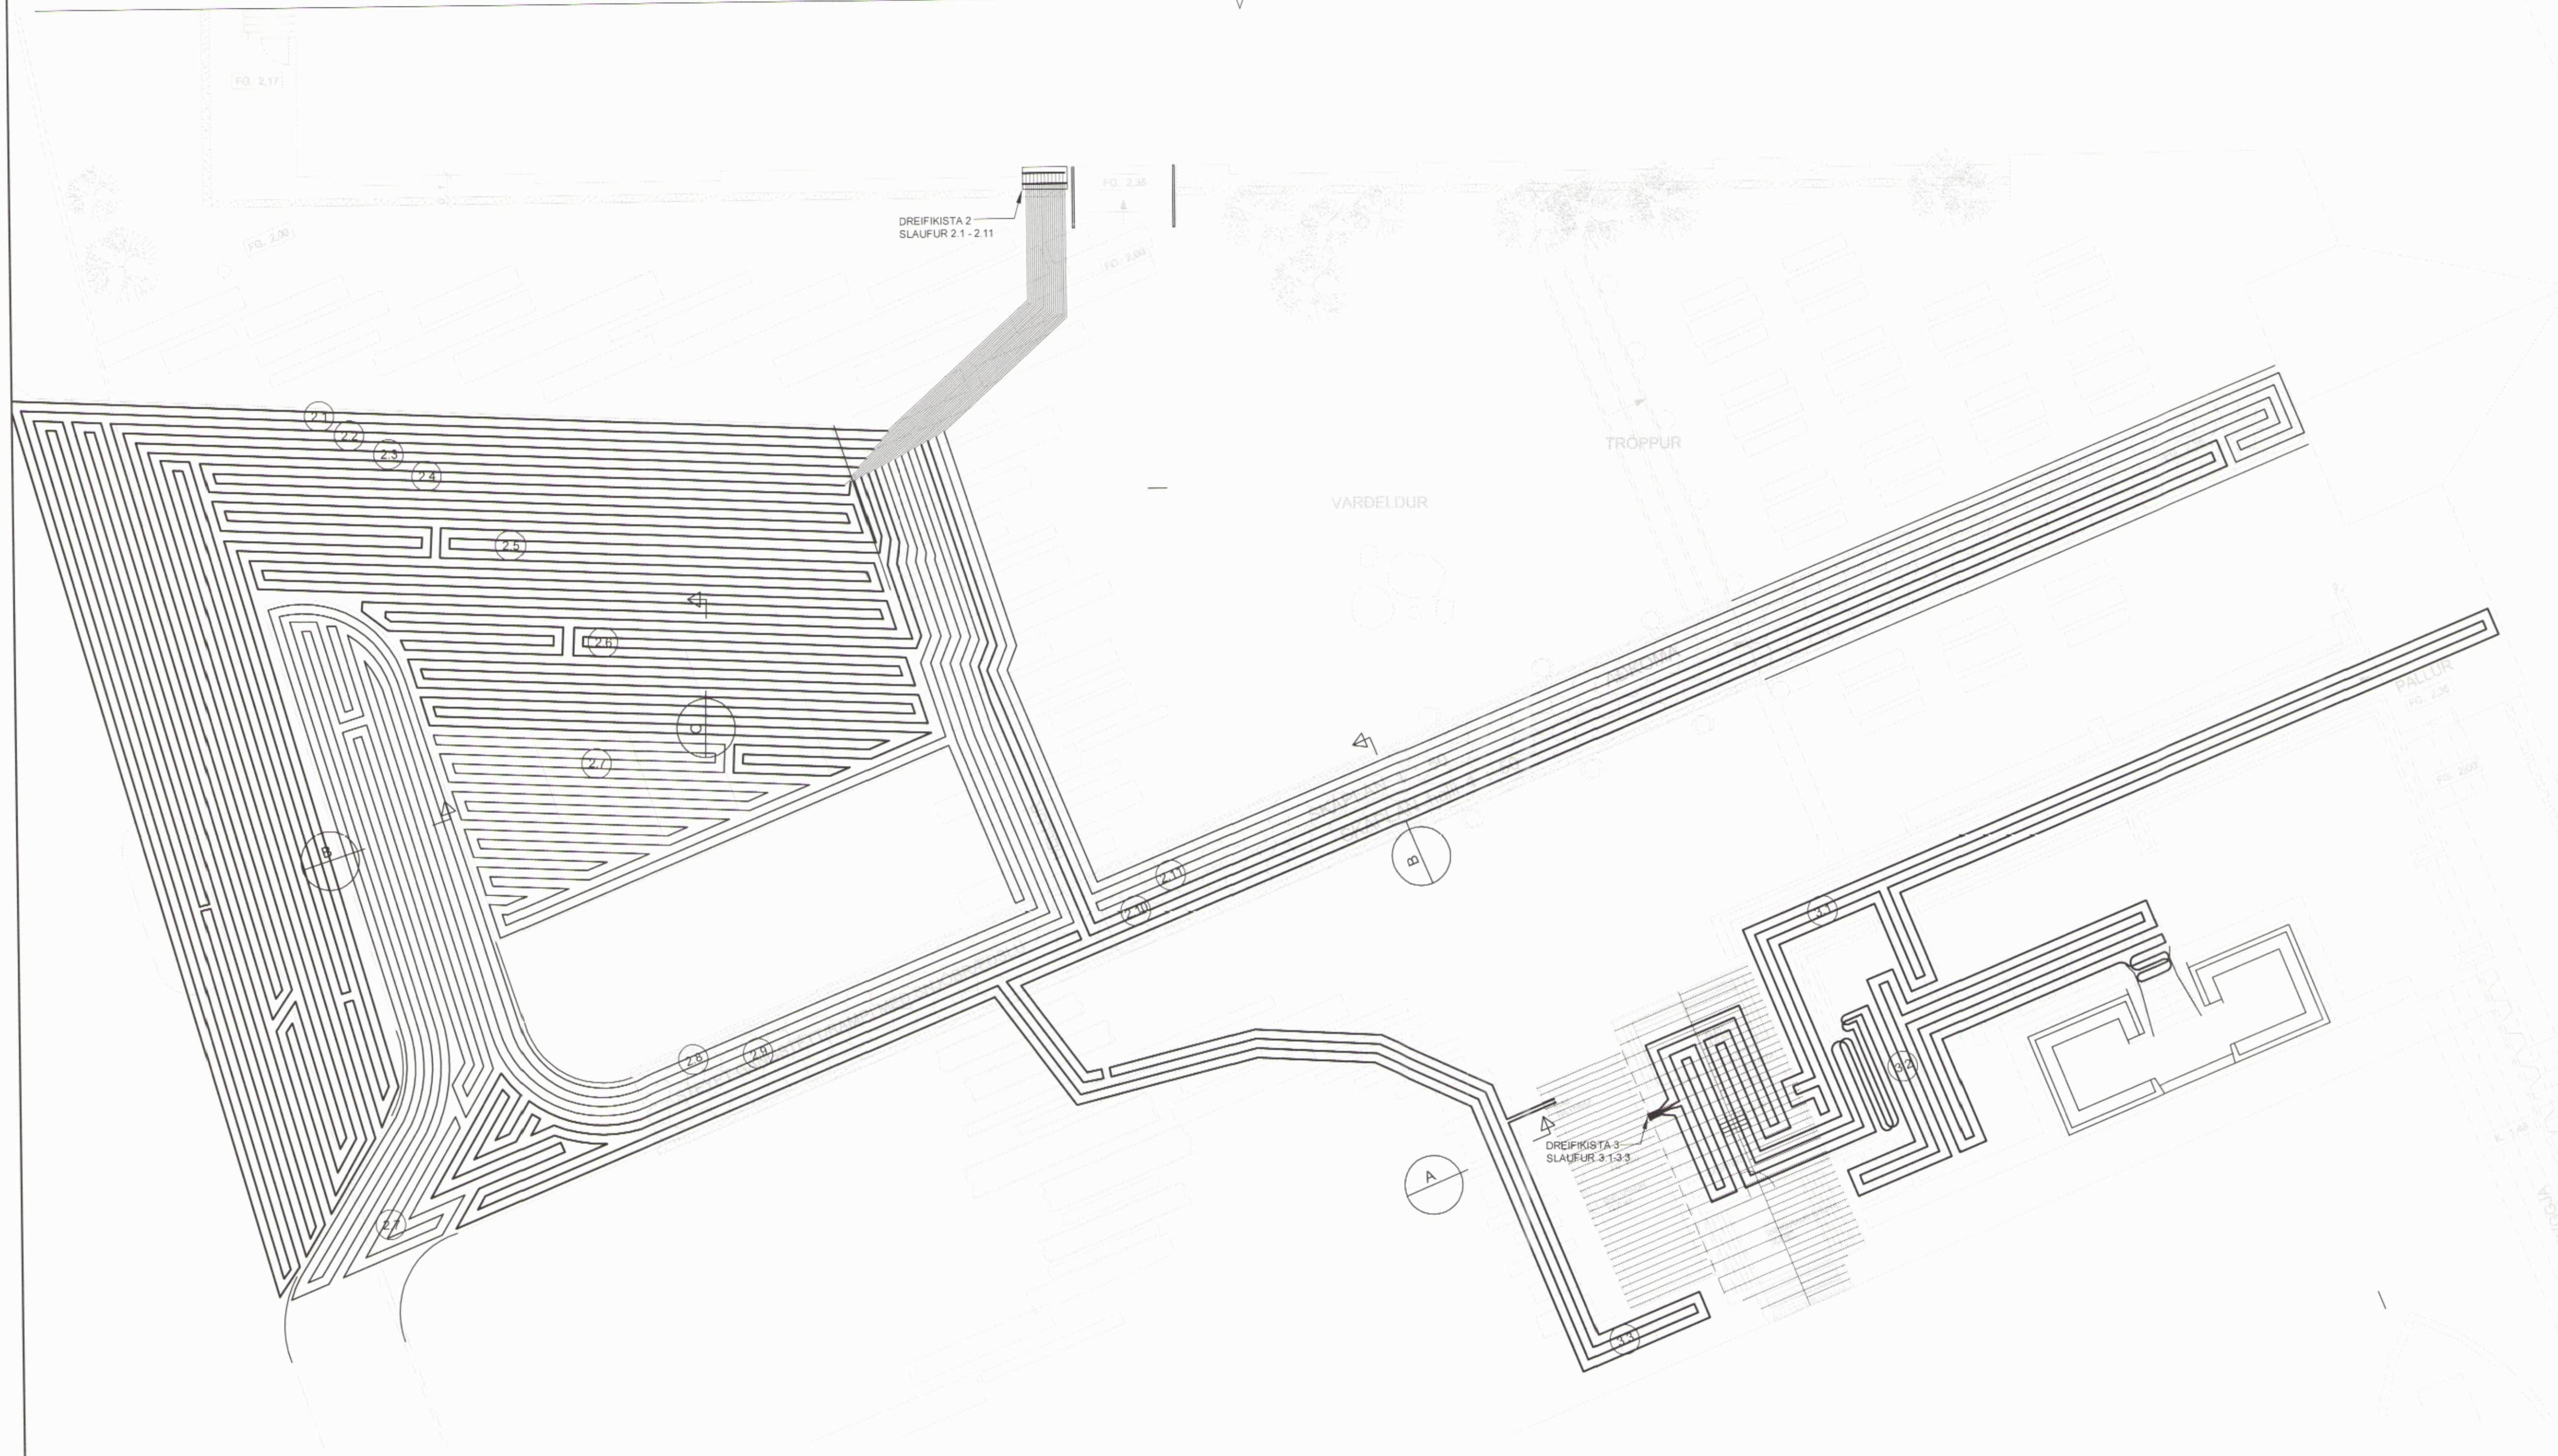

DREIFISKISTA 2, SLAUFULENGDIR:





NR.	LENGD (m)
2.1	195
2.2	195
2.3	195
2.4	195
2.5	195
2.6	195
2.7	195
2.8	195
2.9	195
2.10	195
2.11	195

DREIFISKISTA 3, SLAUFULENGDIR:

NR.	LENGD (m)
3.1	160
3.2	145
3.3	195

TILVÍSANIR:
ALMENNAR SKYRINGAR SJÁ BL. NR. L4-A-1

BR DAGS BREYTING REKNI TEKNI

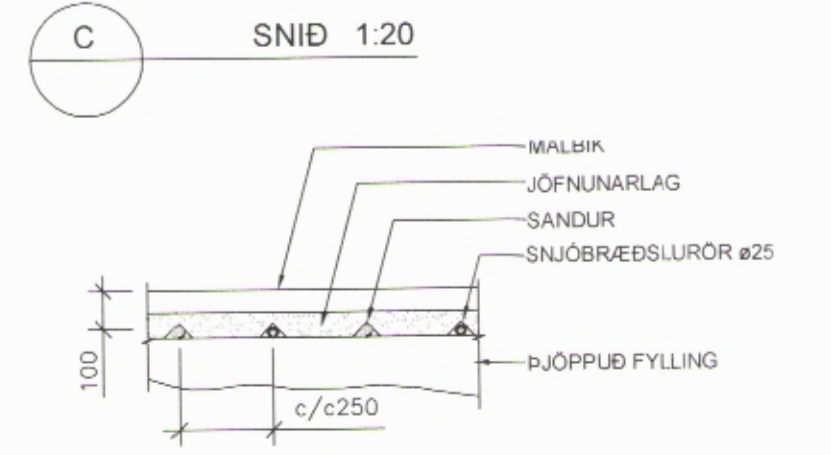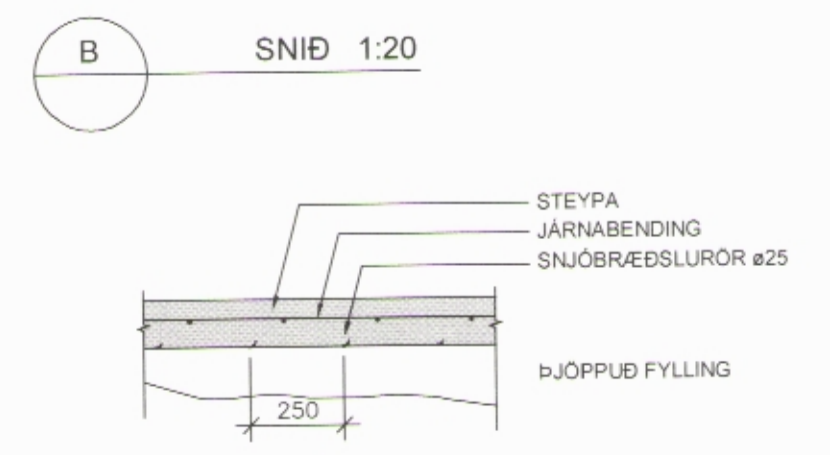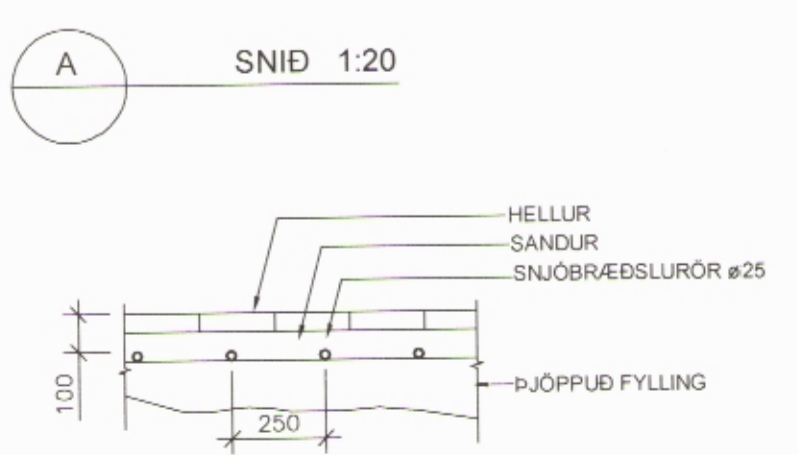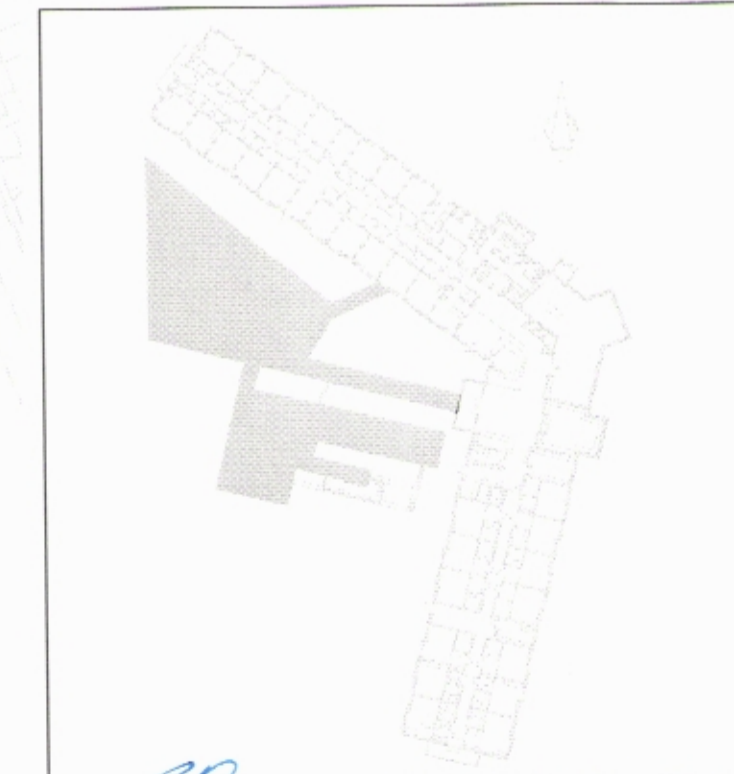

VSÓ RÁÐGJÖF
BORGARTUN 20, 106 REYKJAVÍK, Sími 595 8000, Símbreyf 595 8010, Netfang vs@vs.is

SNORRAGATA 3, SIGLUFIRDI
HÓTEL SUNNA

HITAKERFI
SNJÖBRÆDSLUKERFI
GRUNNMYND

HANNADETEKNI HB / HH
YFIRFARIR
SAMVYKKT Kárlan Helgason
KT 300857-5909
REYKJAVÍK 29/08/2014

KVAFER 1:100 (A1) / 1:200 (A3)
VEIKNI TEKNI NR.
13211 L4-GSU-2

