

GRUNNMYND:

MÖTTEKID  
27. APR. 2015  
Kjartan Helgason

ARITUN SAMRÆMINGARHÖNNUGAR

HÖNNUNARSTIG: VERKTEIKNING


20

21

22

23


24

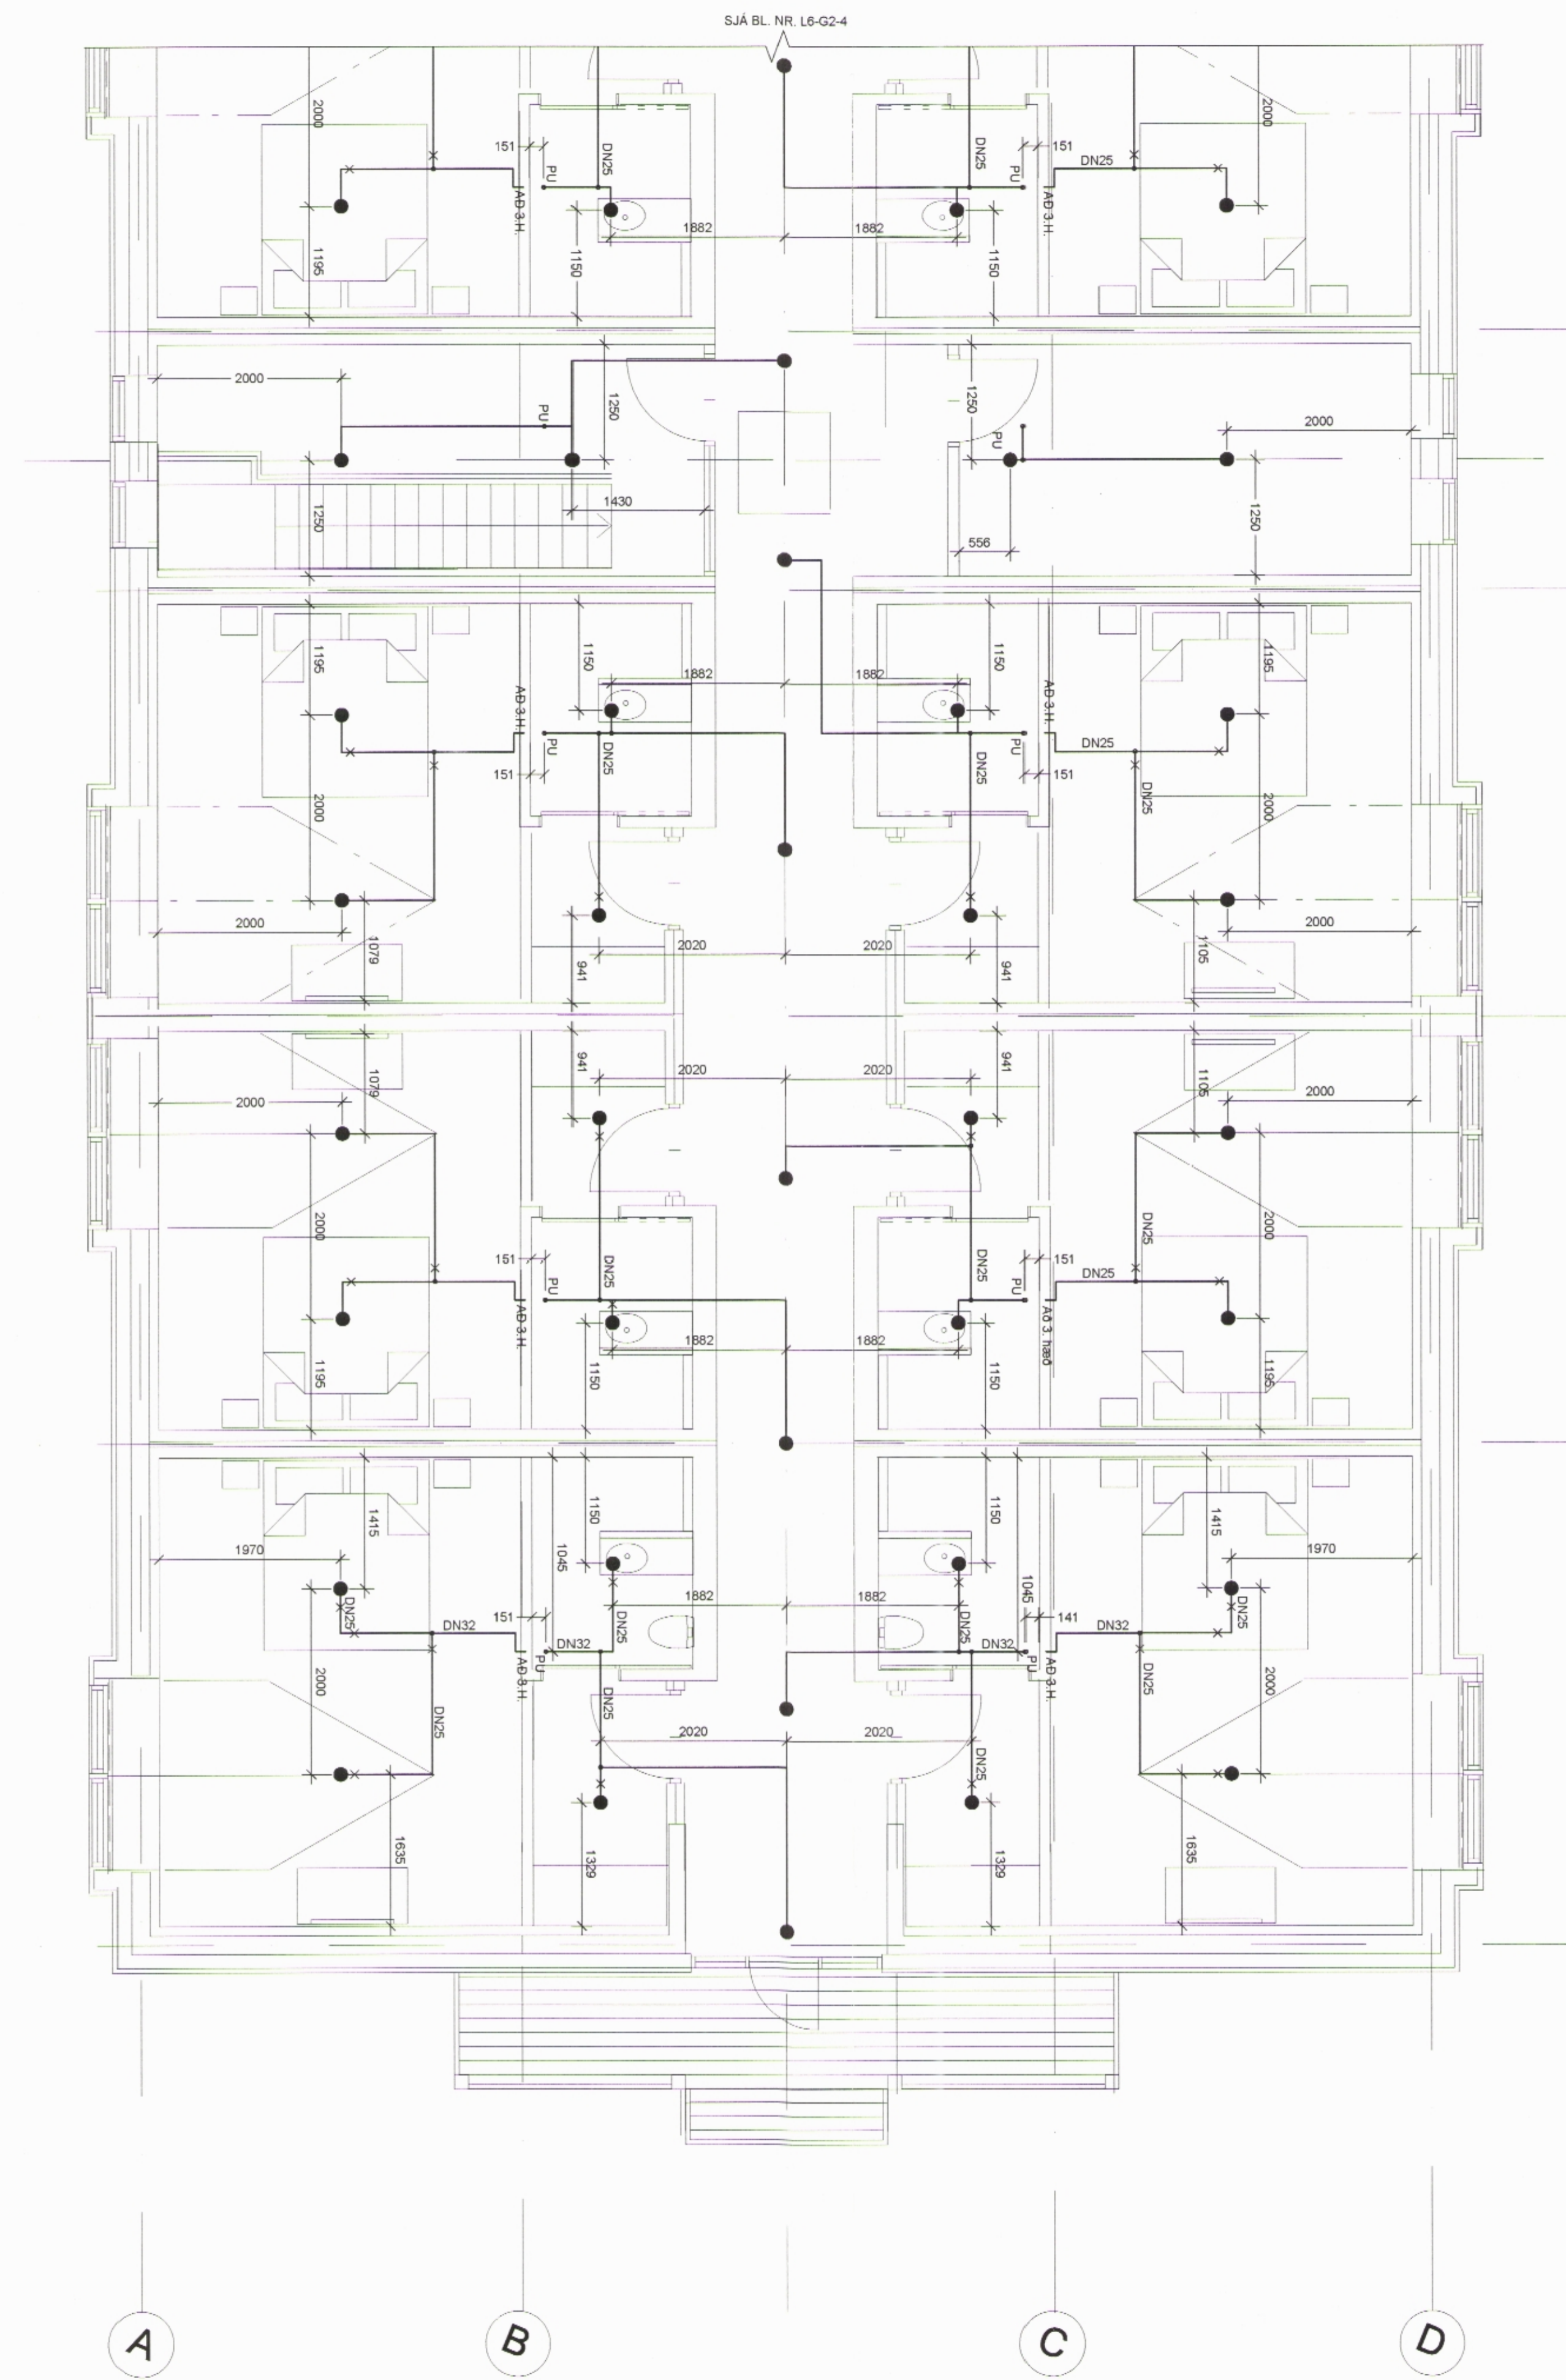

TILVÍSANIR:

ALMENNAR SKÝRINGAR . . . . SJÁ BL. NR. L6-A-1

BR DAGS BREYTING REKNI TEKNI

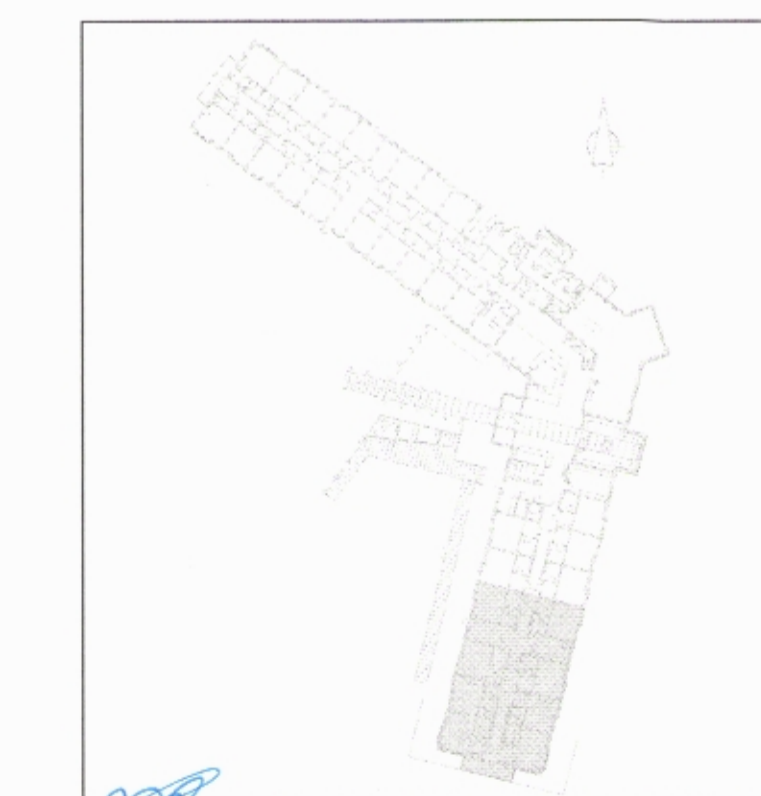

**VSÓ RÁÐGJÖF**

BORGARTÚNI 20, 100 REYKJAVÍK, Sími 585-0000, Símaréfi 585-0010, Netfang [vs@vs.is](mailto:vs@vs.is)


SNORRAGATA 3, SIGLUFIRÐI  
HÓTEL SUNNA

VATNSÚÐAKERFI	HANNASTEIKN	HÍ / SH
2. HÆÐ	YRFARFÖR	
GRUNNMYND	SAMRÆMINGARHÖNNUN	Kjartan Helgason
	KT.	300857-0909

KVARDI 1:50 (A1) / 1:00 (A3)	REYKJAVÍK	18.11.2014
VERKNR.	TEIKN NR.	BR

13211 L6-G2-5

KVARDI 1:50

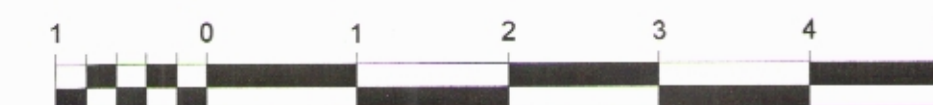

35