


GRUNNMYND:

MÓTTEKID
22. APR. 2015
Vápnibýggð


ARITUN SAMRÆMINGARHÖNNUNAR

HÖNNUNARSTIG: VERKTEIKNING

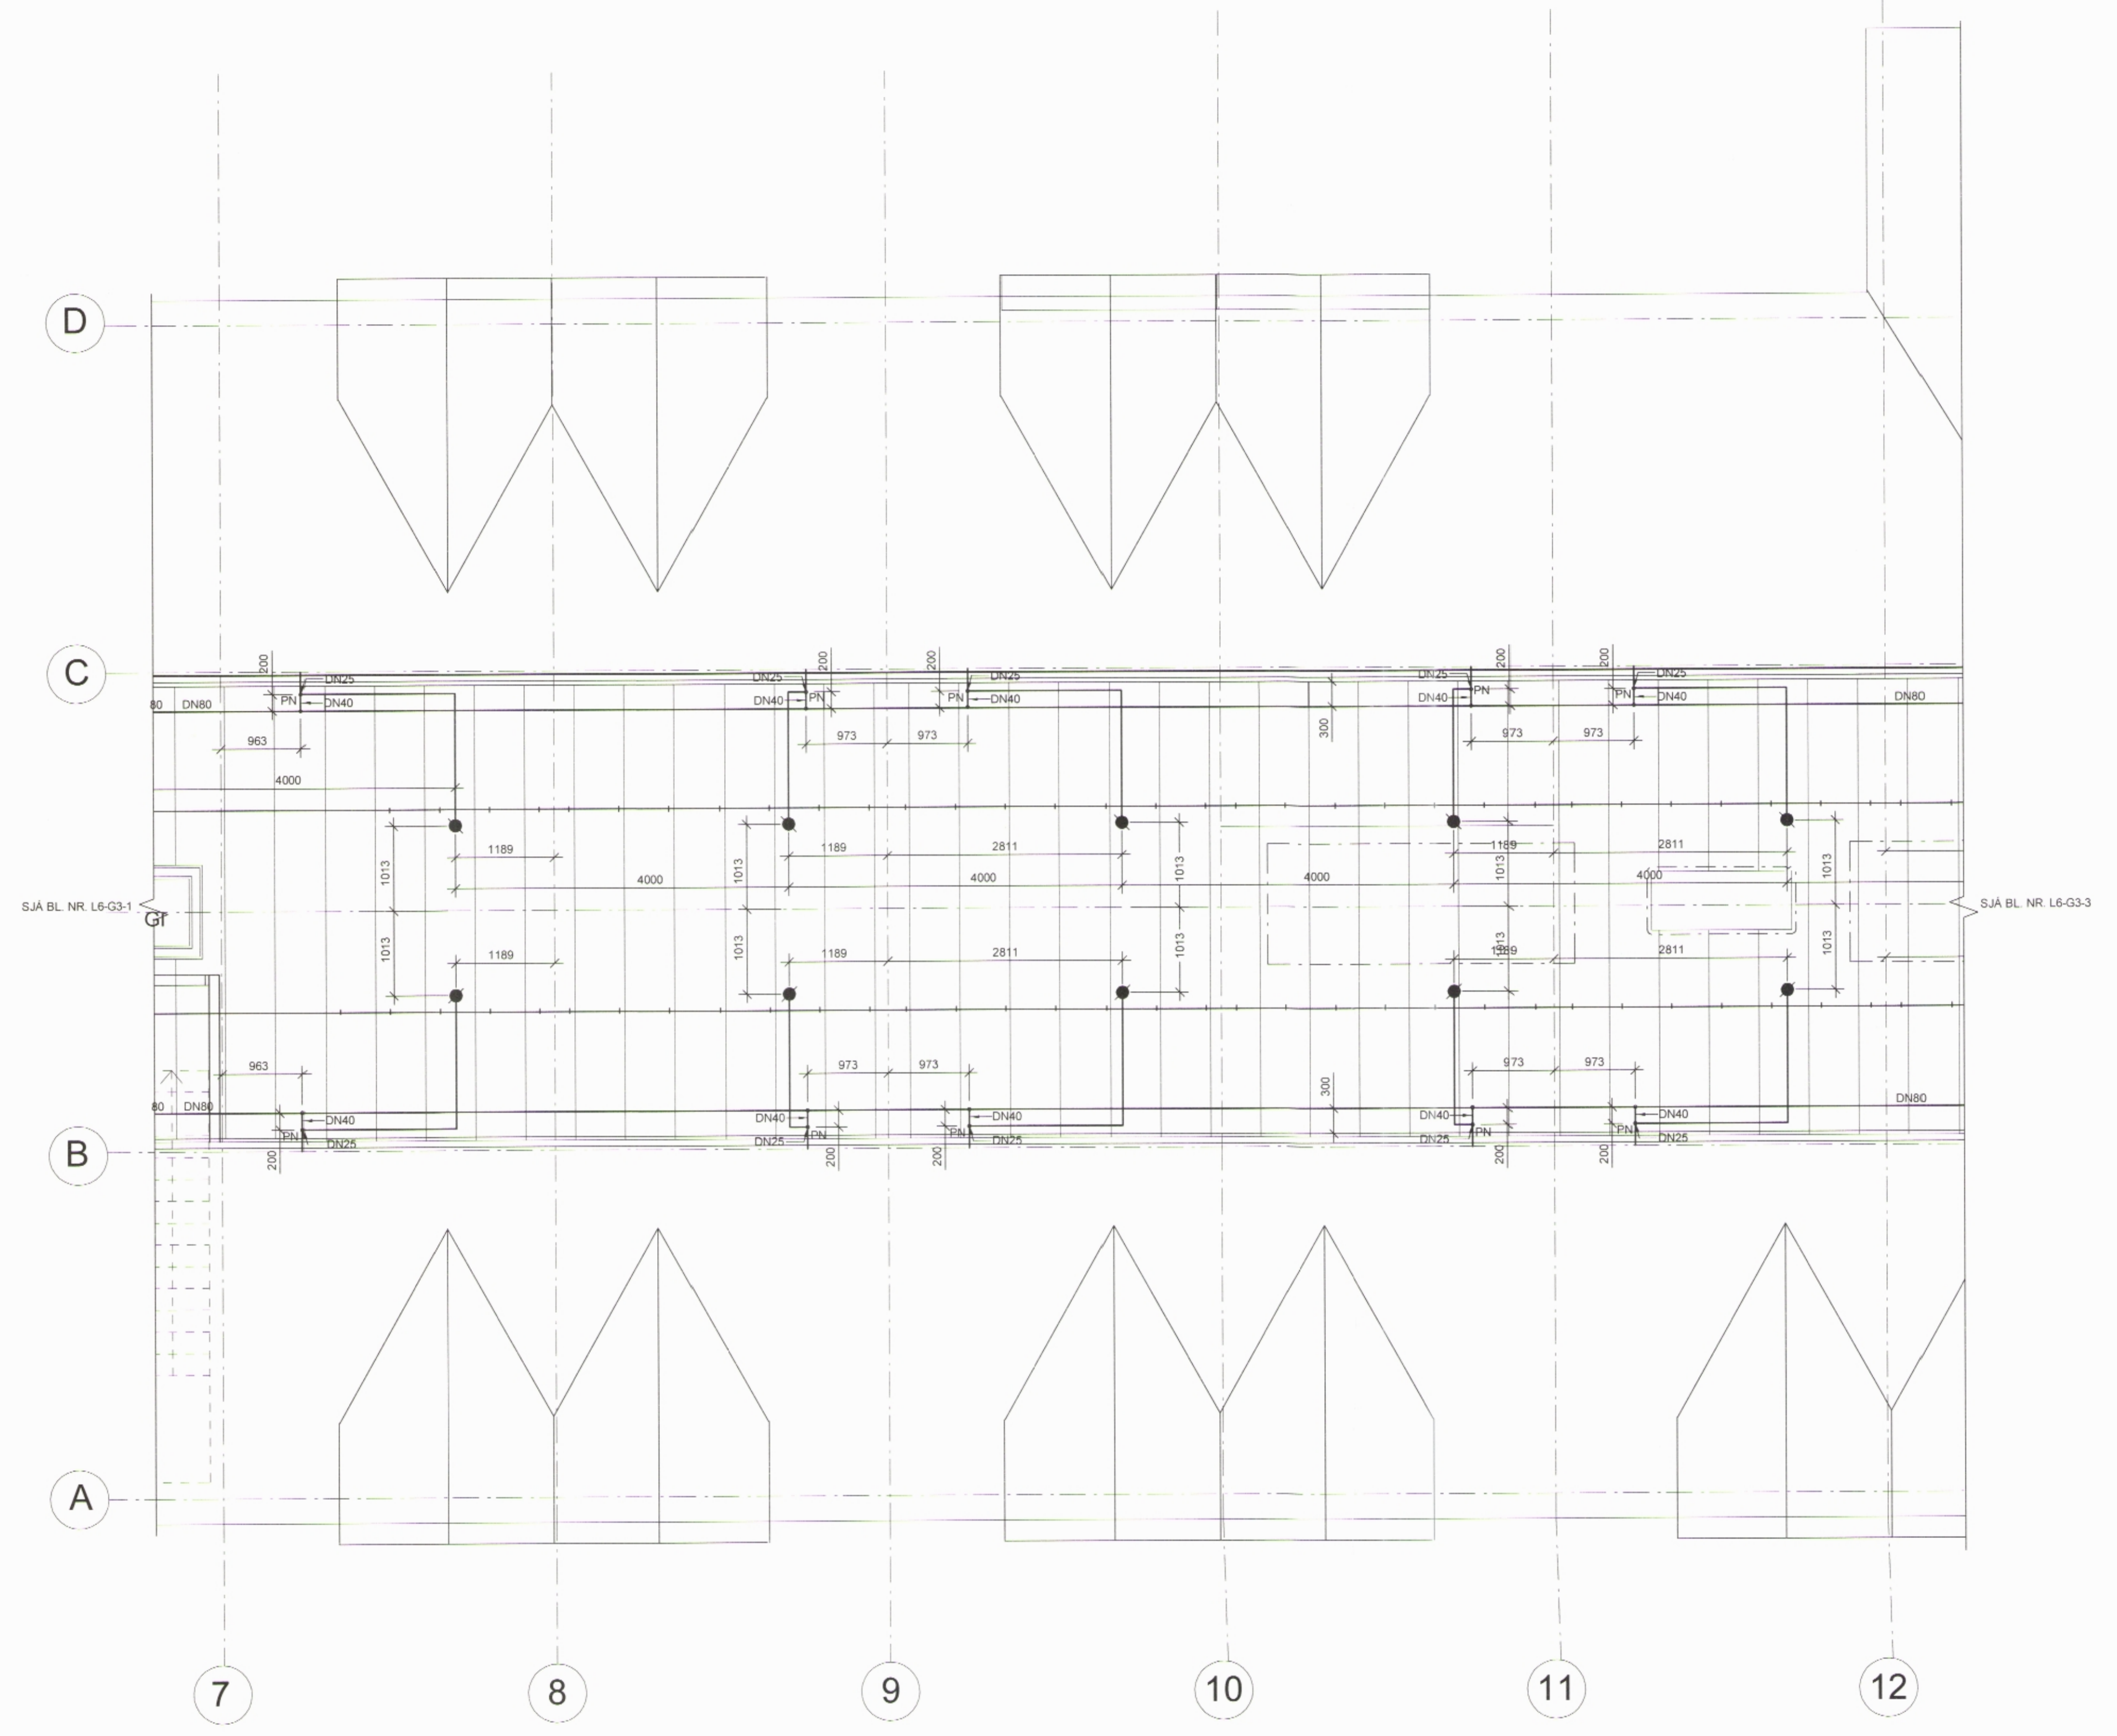

TILVÍSANIR:
ALMENNAR SKÝRINGAR SJA BL. NR. L6-A-1

A	29.01.2015	GRUNNUM SKIPT UT	HB	IH
BR	DAGS	BREYTING	REKNI	TEKNI

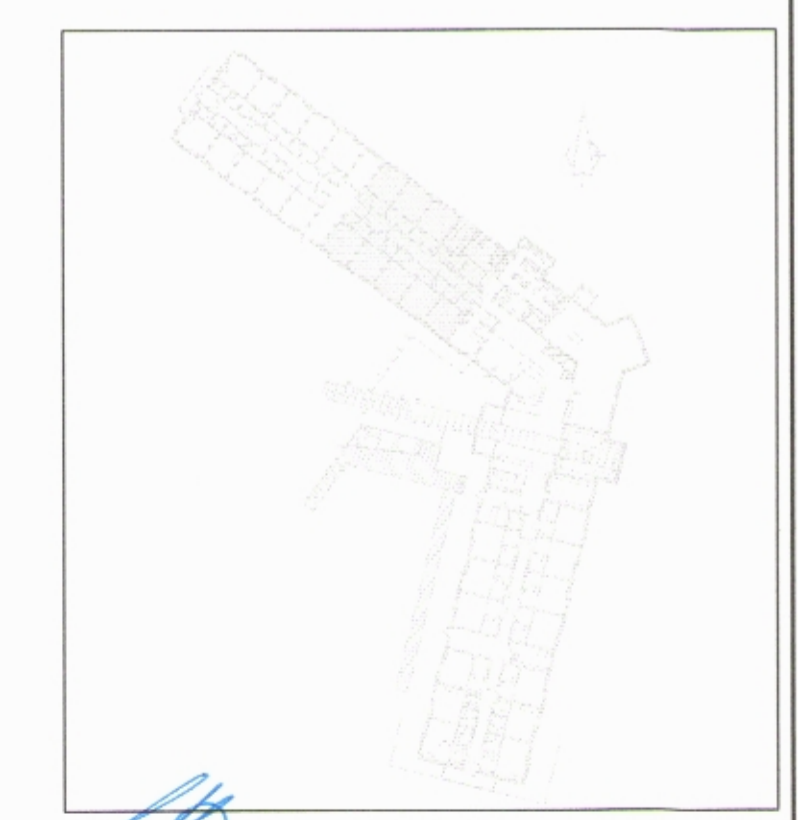

VSÓ RÁÐGJÖF
BORGARTÚNI 20, 105 REYKJAVÍK, Sími 595 8000, Símanúmer 595 8010, NETTfang vs@vs.is

SNORRAGATA 3, SIGLUFIRDI
HÓTEL SUNNA

VATNSÚÐAKERFI	HANNAÐTEKNI	HB / IH
3. HÆÐ	YFRIFRÁÐ	
GRUNNMYND	SAMBYGGIKT	Helga
	KT	30085 / 5009
KVARDI 1:50 (A1) / 1:00 (A3)	REYKJAVÍK	18.11.2014
VERKNI	TEKNI NR.	BR
13211	L6-G3-2	A



57