


MÖTTEKID
27. APR. 2015
Hjalab BSS

ÁRITUN SAMRÆMINGARHÖNNINGAR


HÖNNUNARSTIG: VERKTEIKNING

GRUNNMYND:

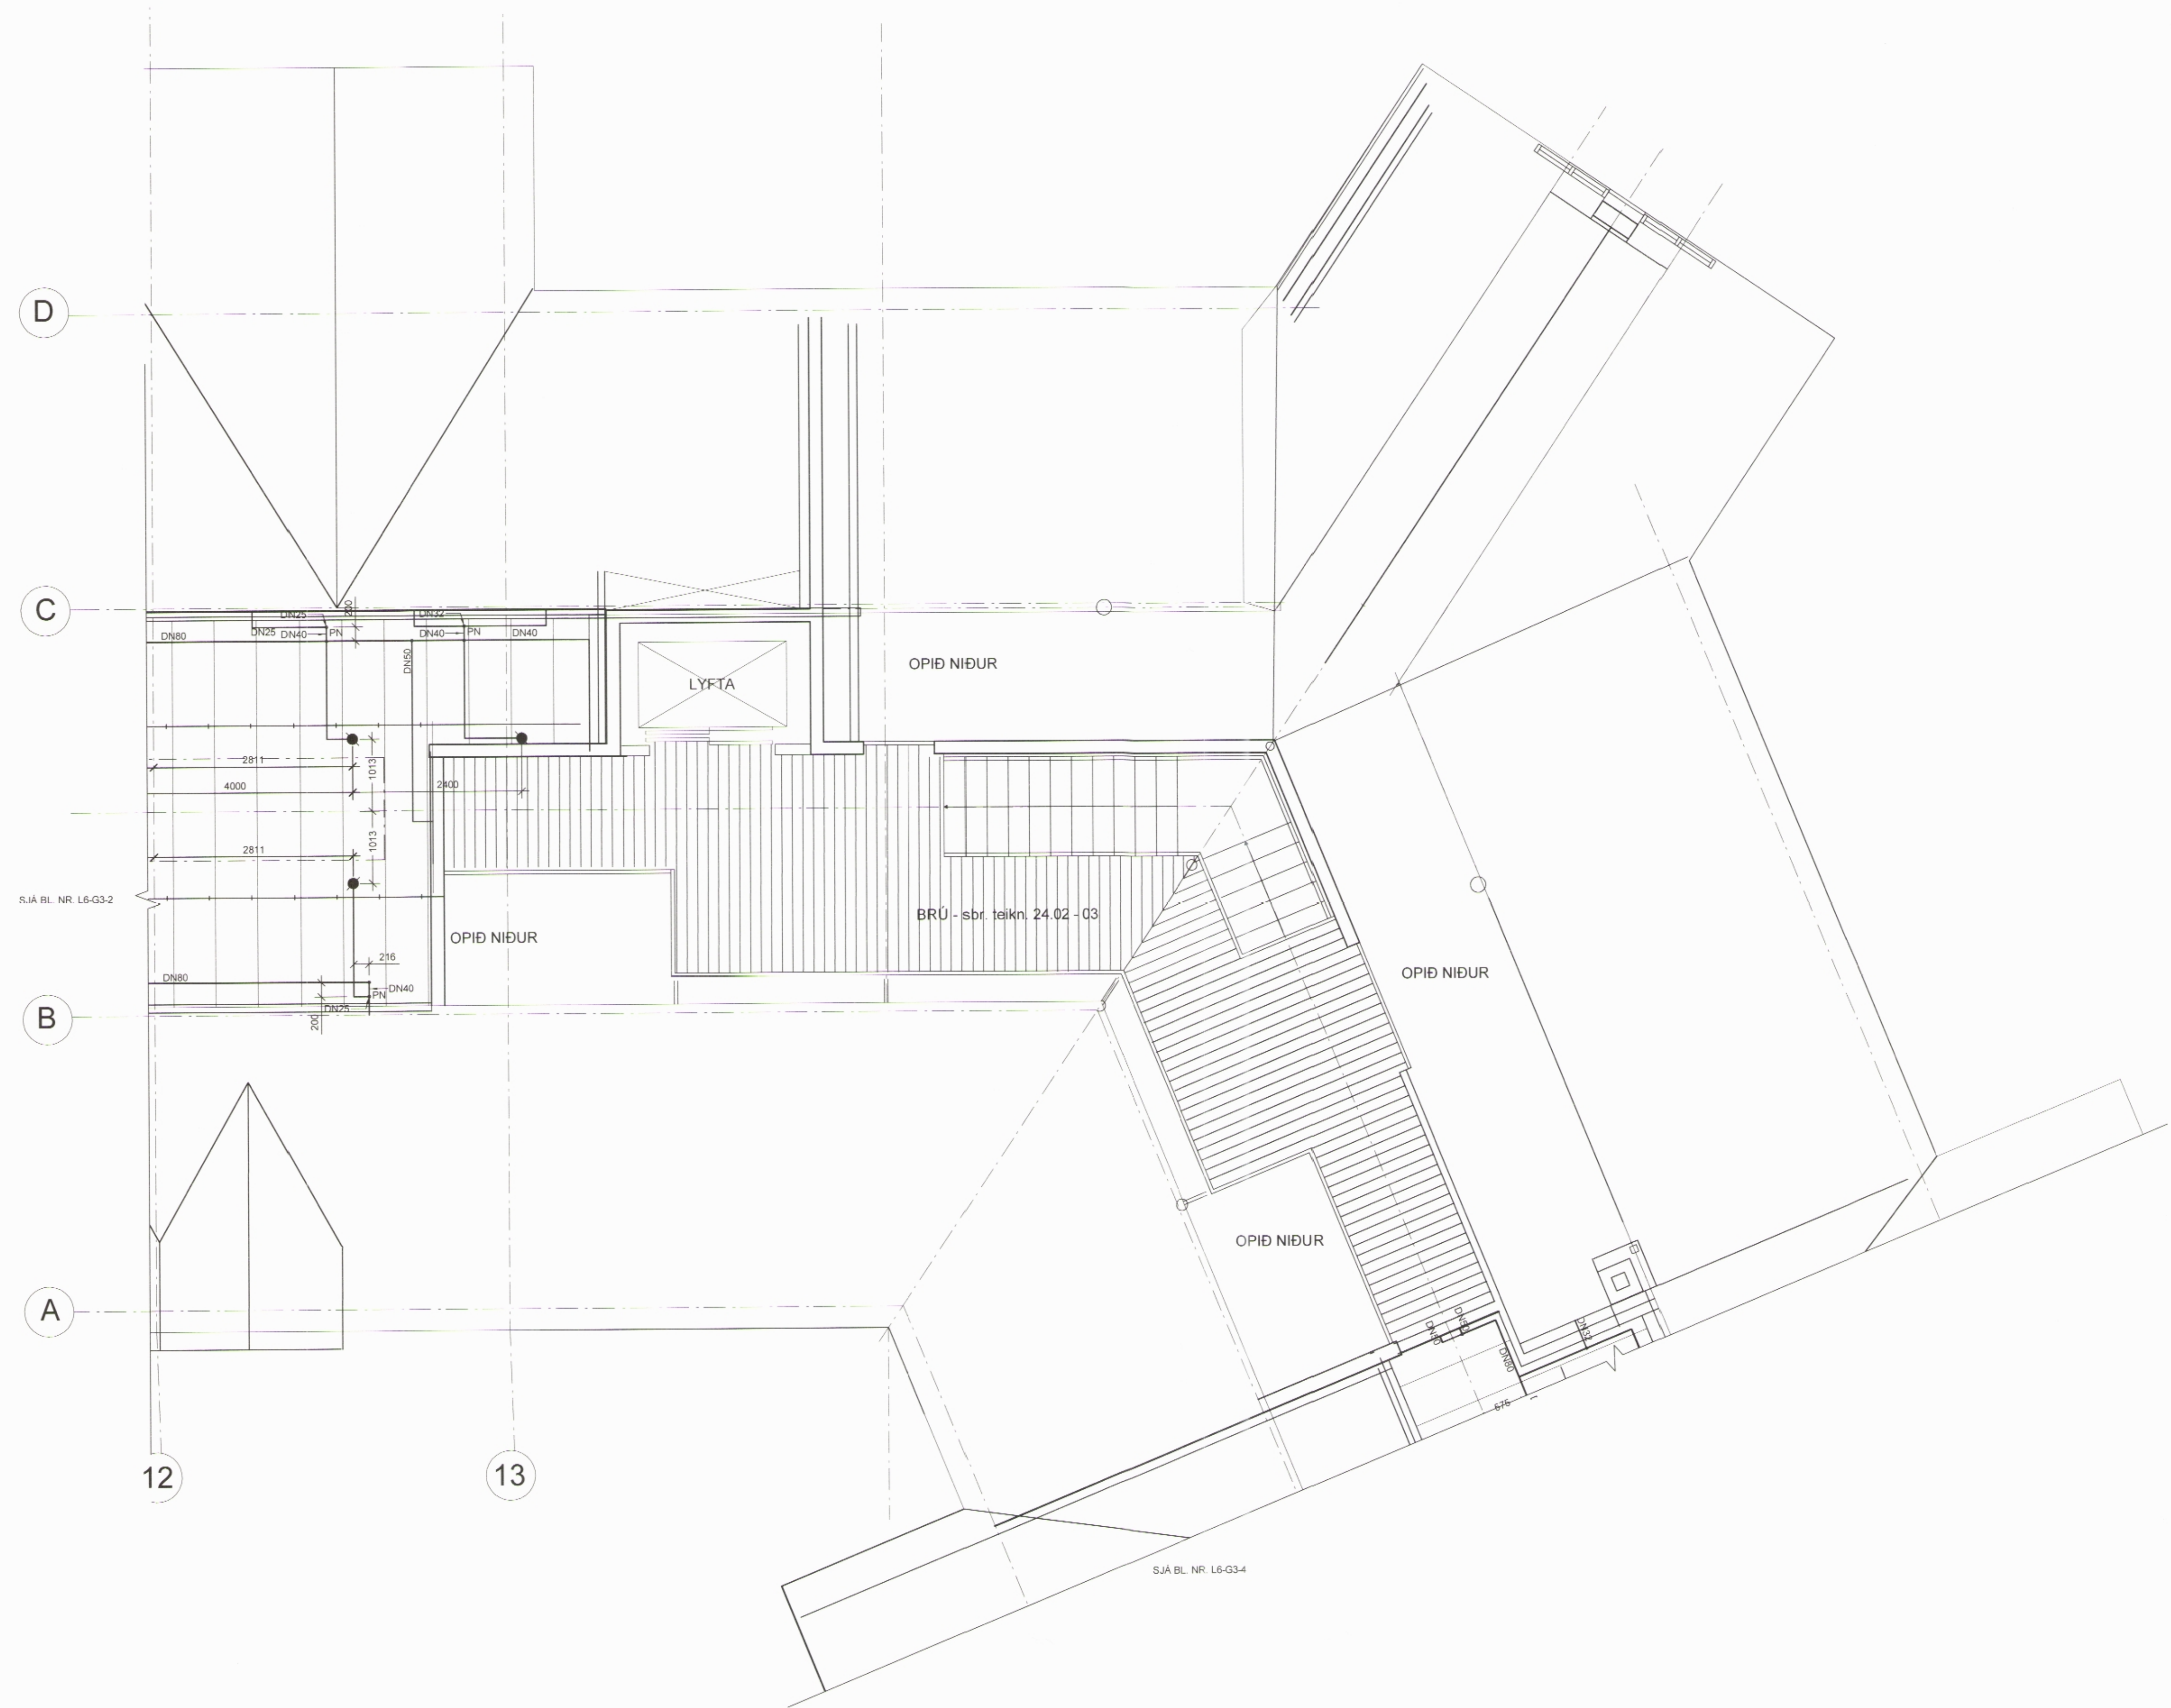

TILVÍSANIR:
ALMENNAR SKÝRINGAR SJA BL. NR. L6-A-1

A	29.01.2015	GRUNNUM SKRIF UT	EH	BH
BR	DAGS	BREYTING	REKNI	TEKNI

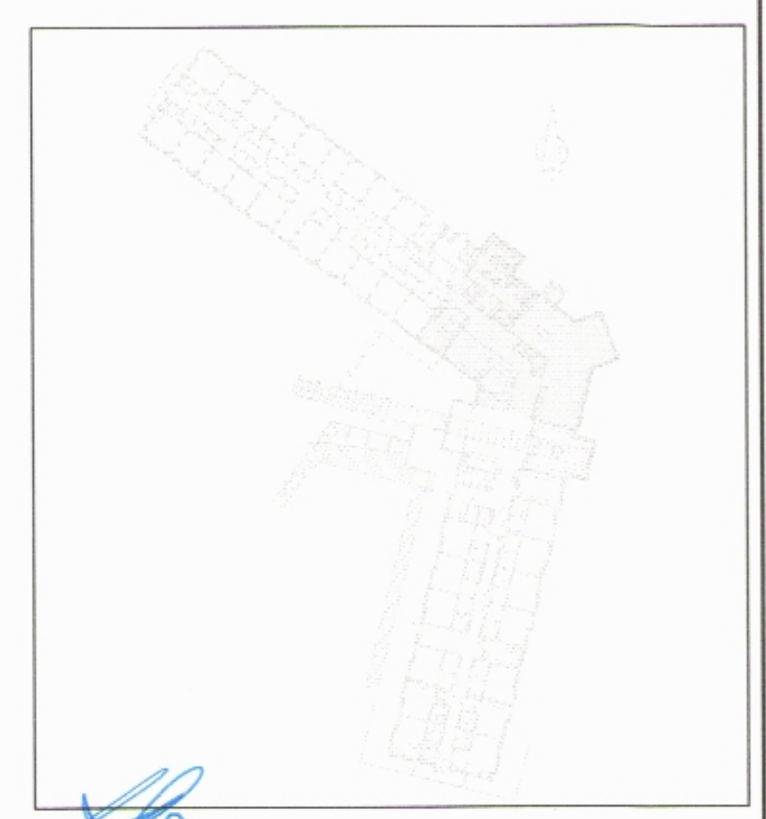

VSÓ RÁÐGJÖF
BORGARTUN 20, 108 REYKJAVÍK, Sími 585-6000, Sími/ÍF 565-4010, NETFANG vs@vs.is

SNORRAGATA 3, SIGLUFIRÐI
HÓTEL SUNNA

VATNSÚAKERFI	HANNAÚTTERN	HB / 041
3. HÆÐ	YFIR-ARÞI	
GRUNNMYND	SAMÞYKKING	Þjartan Helgason
	KT	30057-5909
KVARÐI 1:50 (A1) / 1:00 (A3)	REYKJAVÍK	18.11.2014
VERKFR.	TEKNI. NR.	BR
13211	L6-G3-3	A



57