


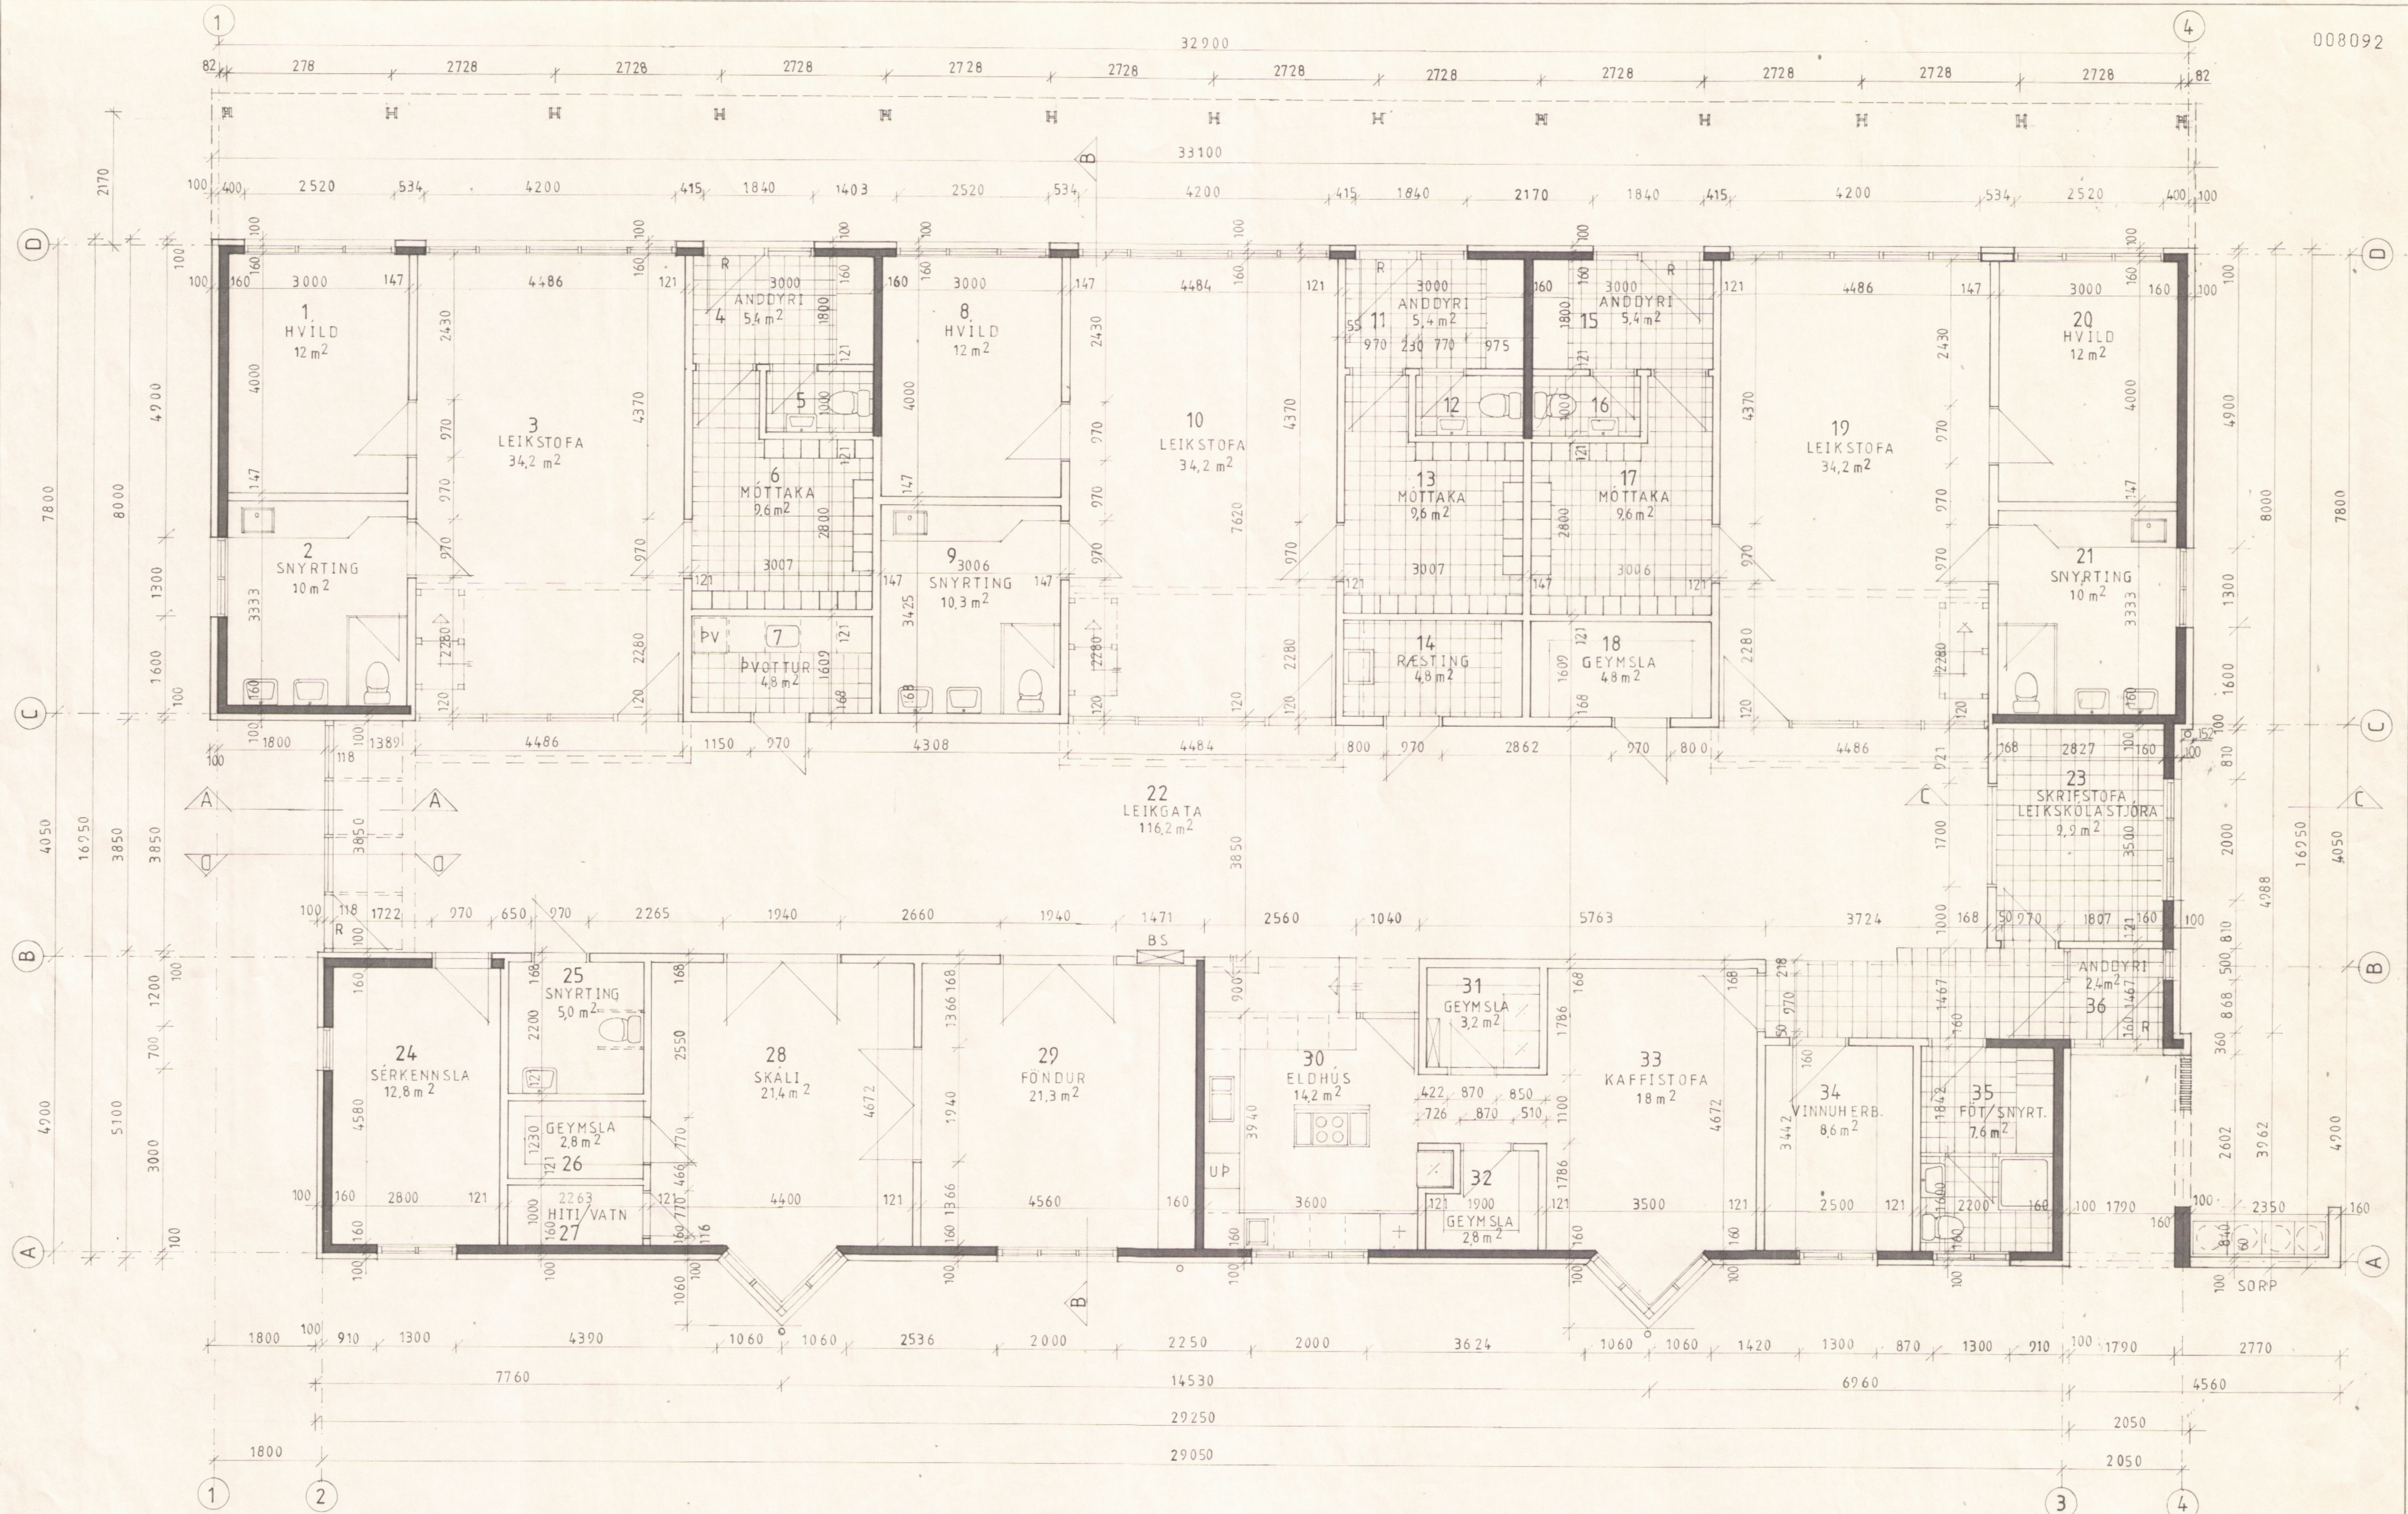

VT-TEIKNISTOFAN HF

HÖNNUN · RÁÐGJÖF

KIRKJUBRAUT 4

300 AKRANES

SÍMAR 93-11785, 93-11085

VERKLEIÐI LEIKSKÓLI

GÖTULEIÐI BREKKUGATA 2

STADUR 580 SIGLUFJÖRÐUR

VERKLEIÐI

VERKLEIÐI BYGGINGARNEFND.TEIKN.

VERKLEIÐI

MELKYRDI

DAGS. FEB. 1992

TEIKNAR 007

GRUNNMYND

BREYTT

HANNAD

BV

TEIKNAD BV

SÁMRYKT

VERKLEIÐI 92 002

SÁMRYKT

