


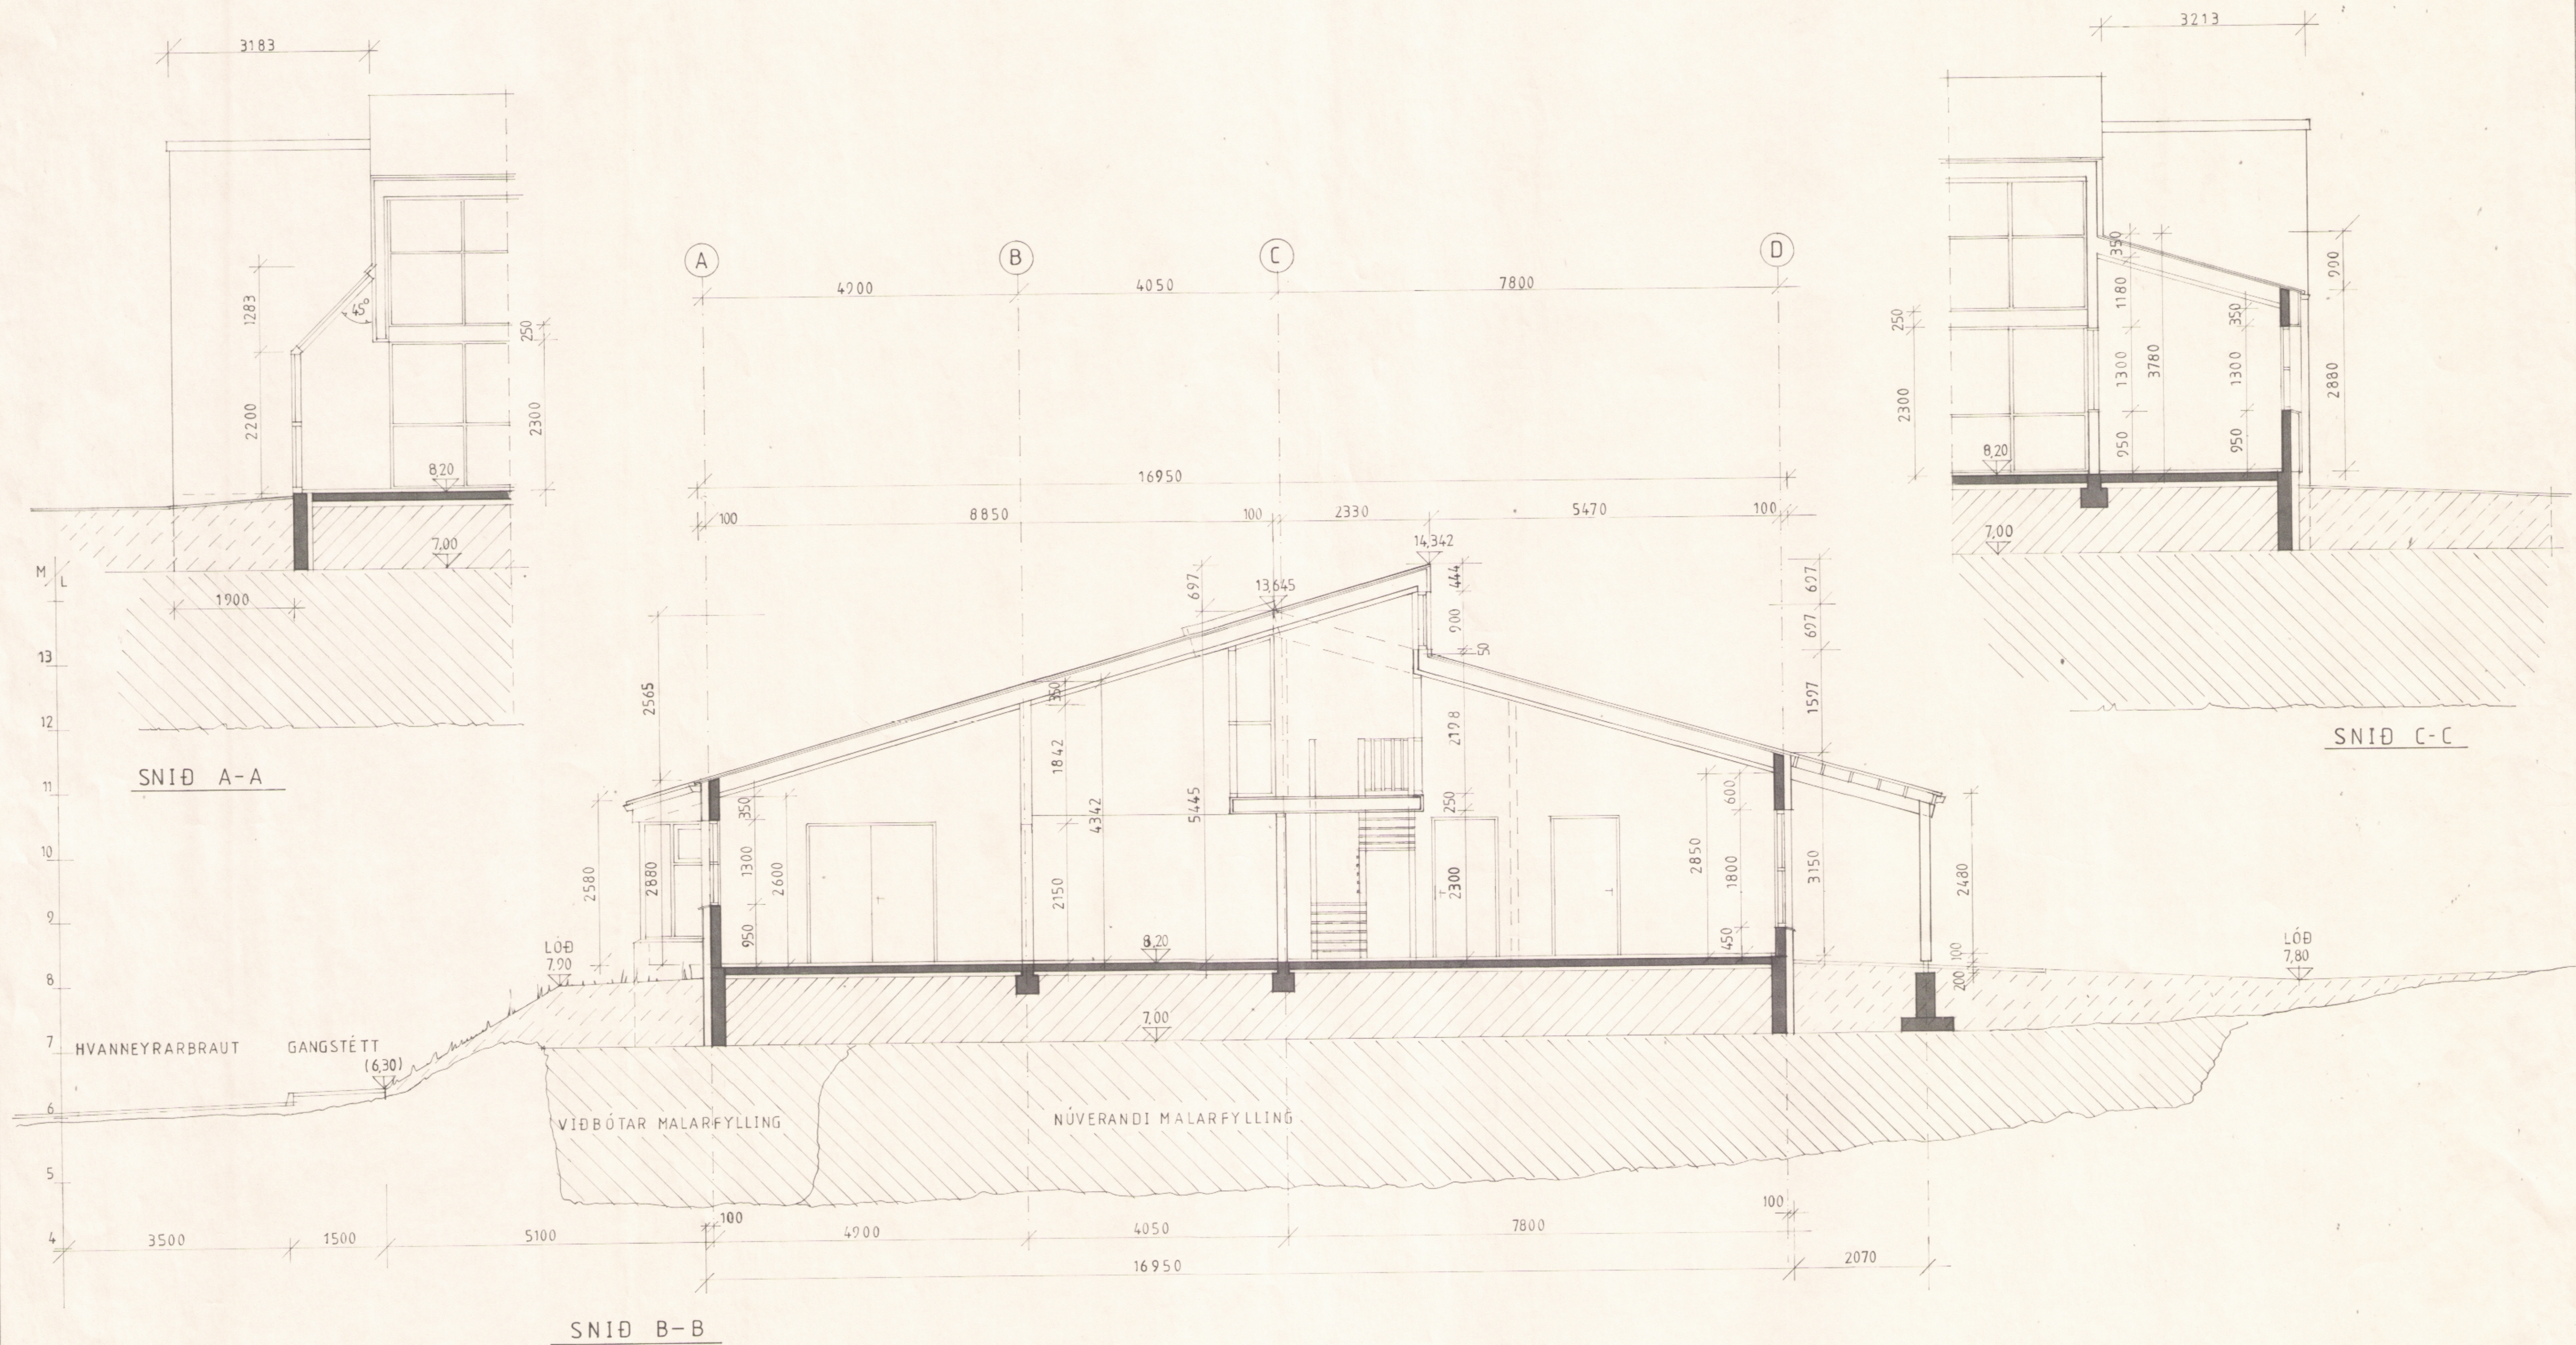

VT-TEIKNISTOFAN HF

HÖNNUN • RÁÐGJÖF

KIRKJUBRAUT 4

300 AKRANES

SÍMAR 93-11785, 93-11085

VERKNEITI LEIKSKÓLI

GÖTUNEITIL BREKKUGATA 2

STADUR 580 SIGLUFJÖRÐUR

VERKHLUTI

VERKÞATTUR SNID

MÆLIKYRDI 1:50

BYGGINGARNEFND.TEIKN DAGS. FEB.1992 TEIKNR 008

HAFNAÐ BV

TEIKNAD BV

SÁMRYKST

VERKNR 92002

SÁMRYKST *Am Hartam*