


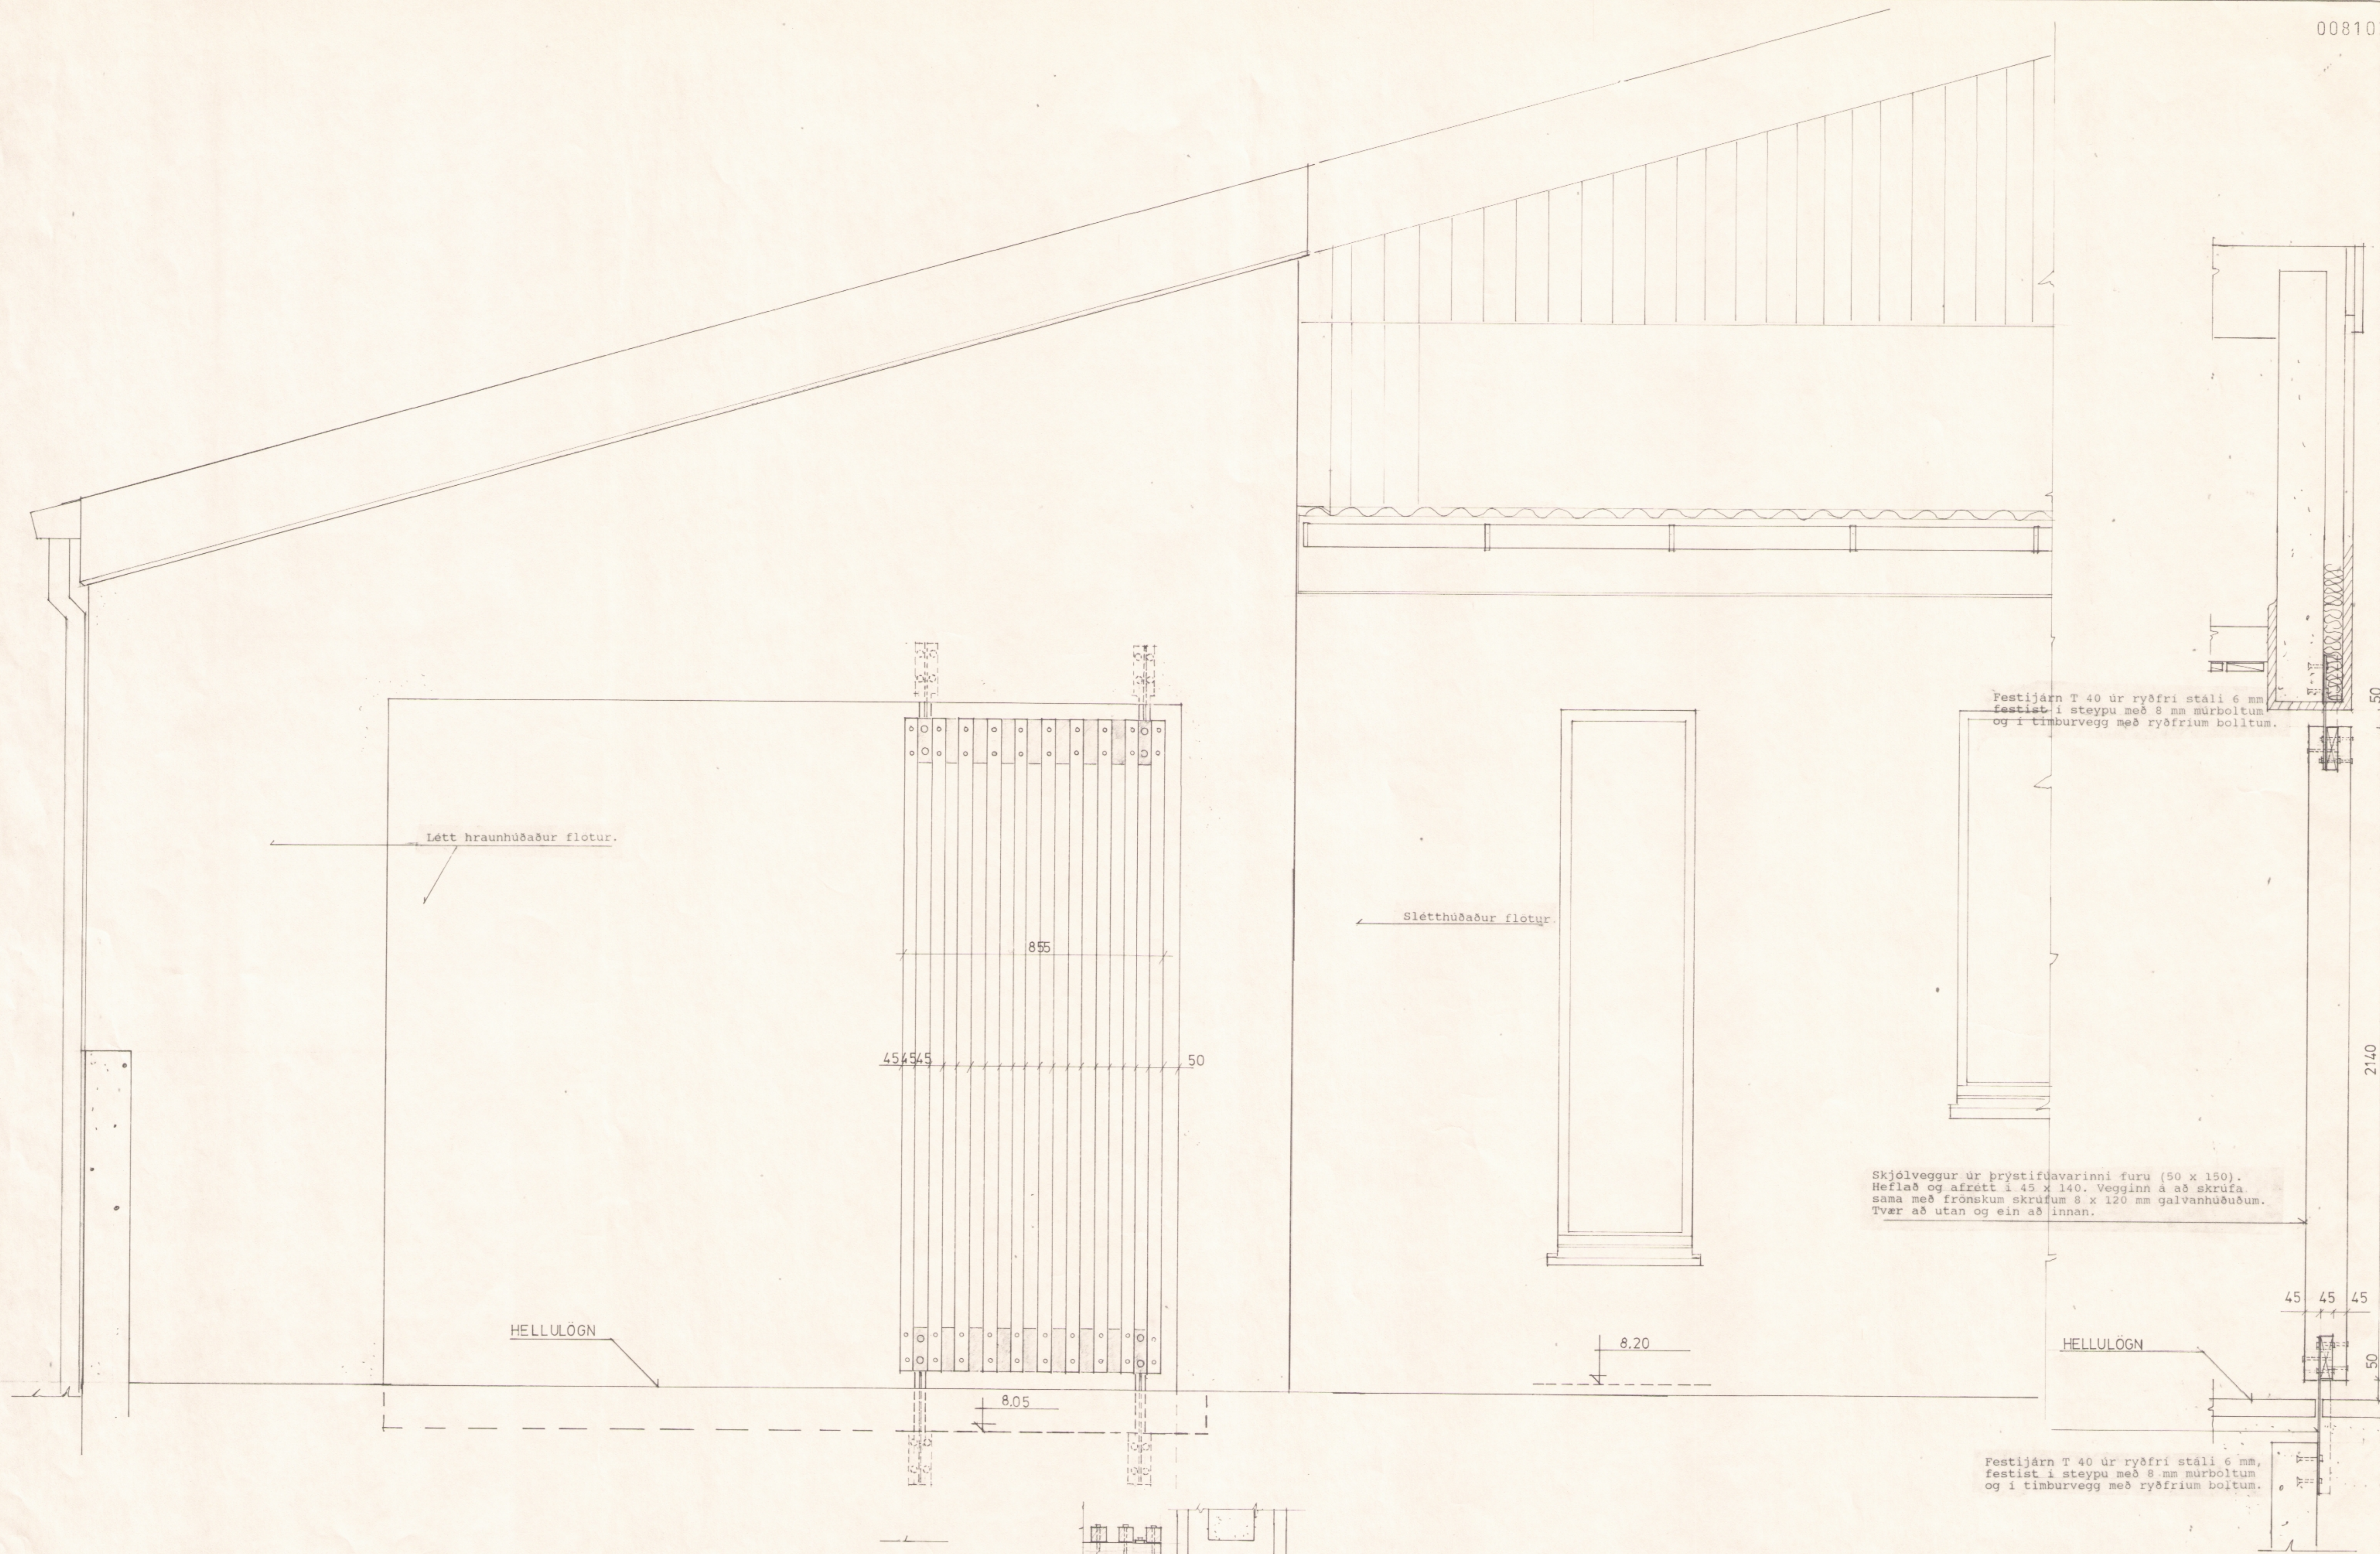

VT-TEIKNISTOFAN HF

HÖNNUN • RÁÐGJÖF

KIRKJUBRAUT 4

300 AKRANES

SÍMAR 93-11785, 93-11085

VERKHEITI LEIKSKÓLI

VERKHLUTI YTRI FRÁGANGUR

DAGS: MARS 1992

TEIKNR 107

GÖTUMEITI BREKKUGATA 2

VERKÞATTUR SKJÓLVEGGUR / MÚRÁFERÐ

BREYTT

VERKNR 92.002

STADUR 580 SIGLUFJÖRÐUR

MÁLKYRDI 1:10

HANNAÐ ÆH

TEIKNAD ÆH

SAMÞYKKT

*Samþykkt*

