


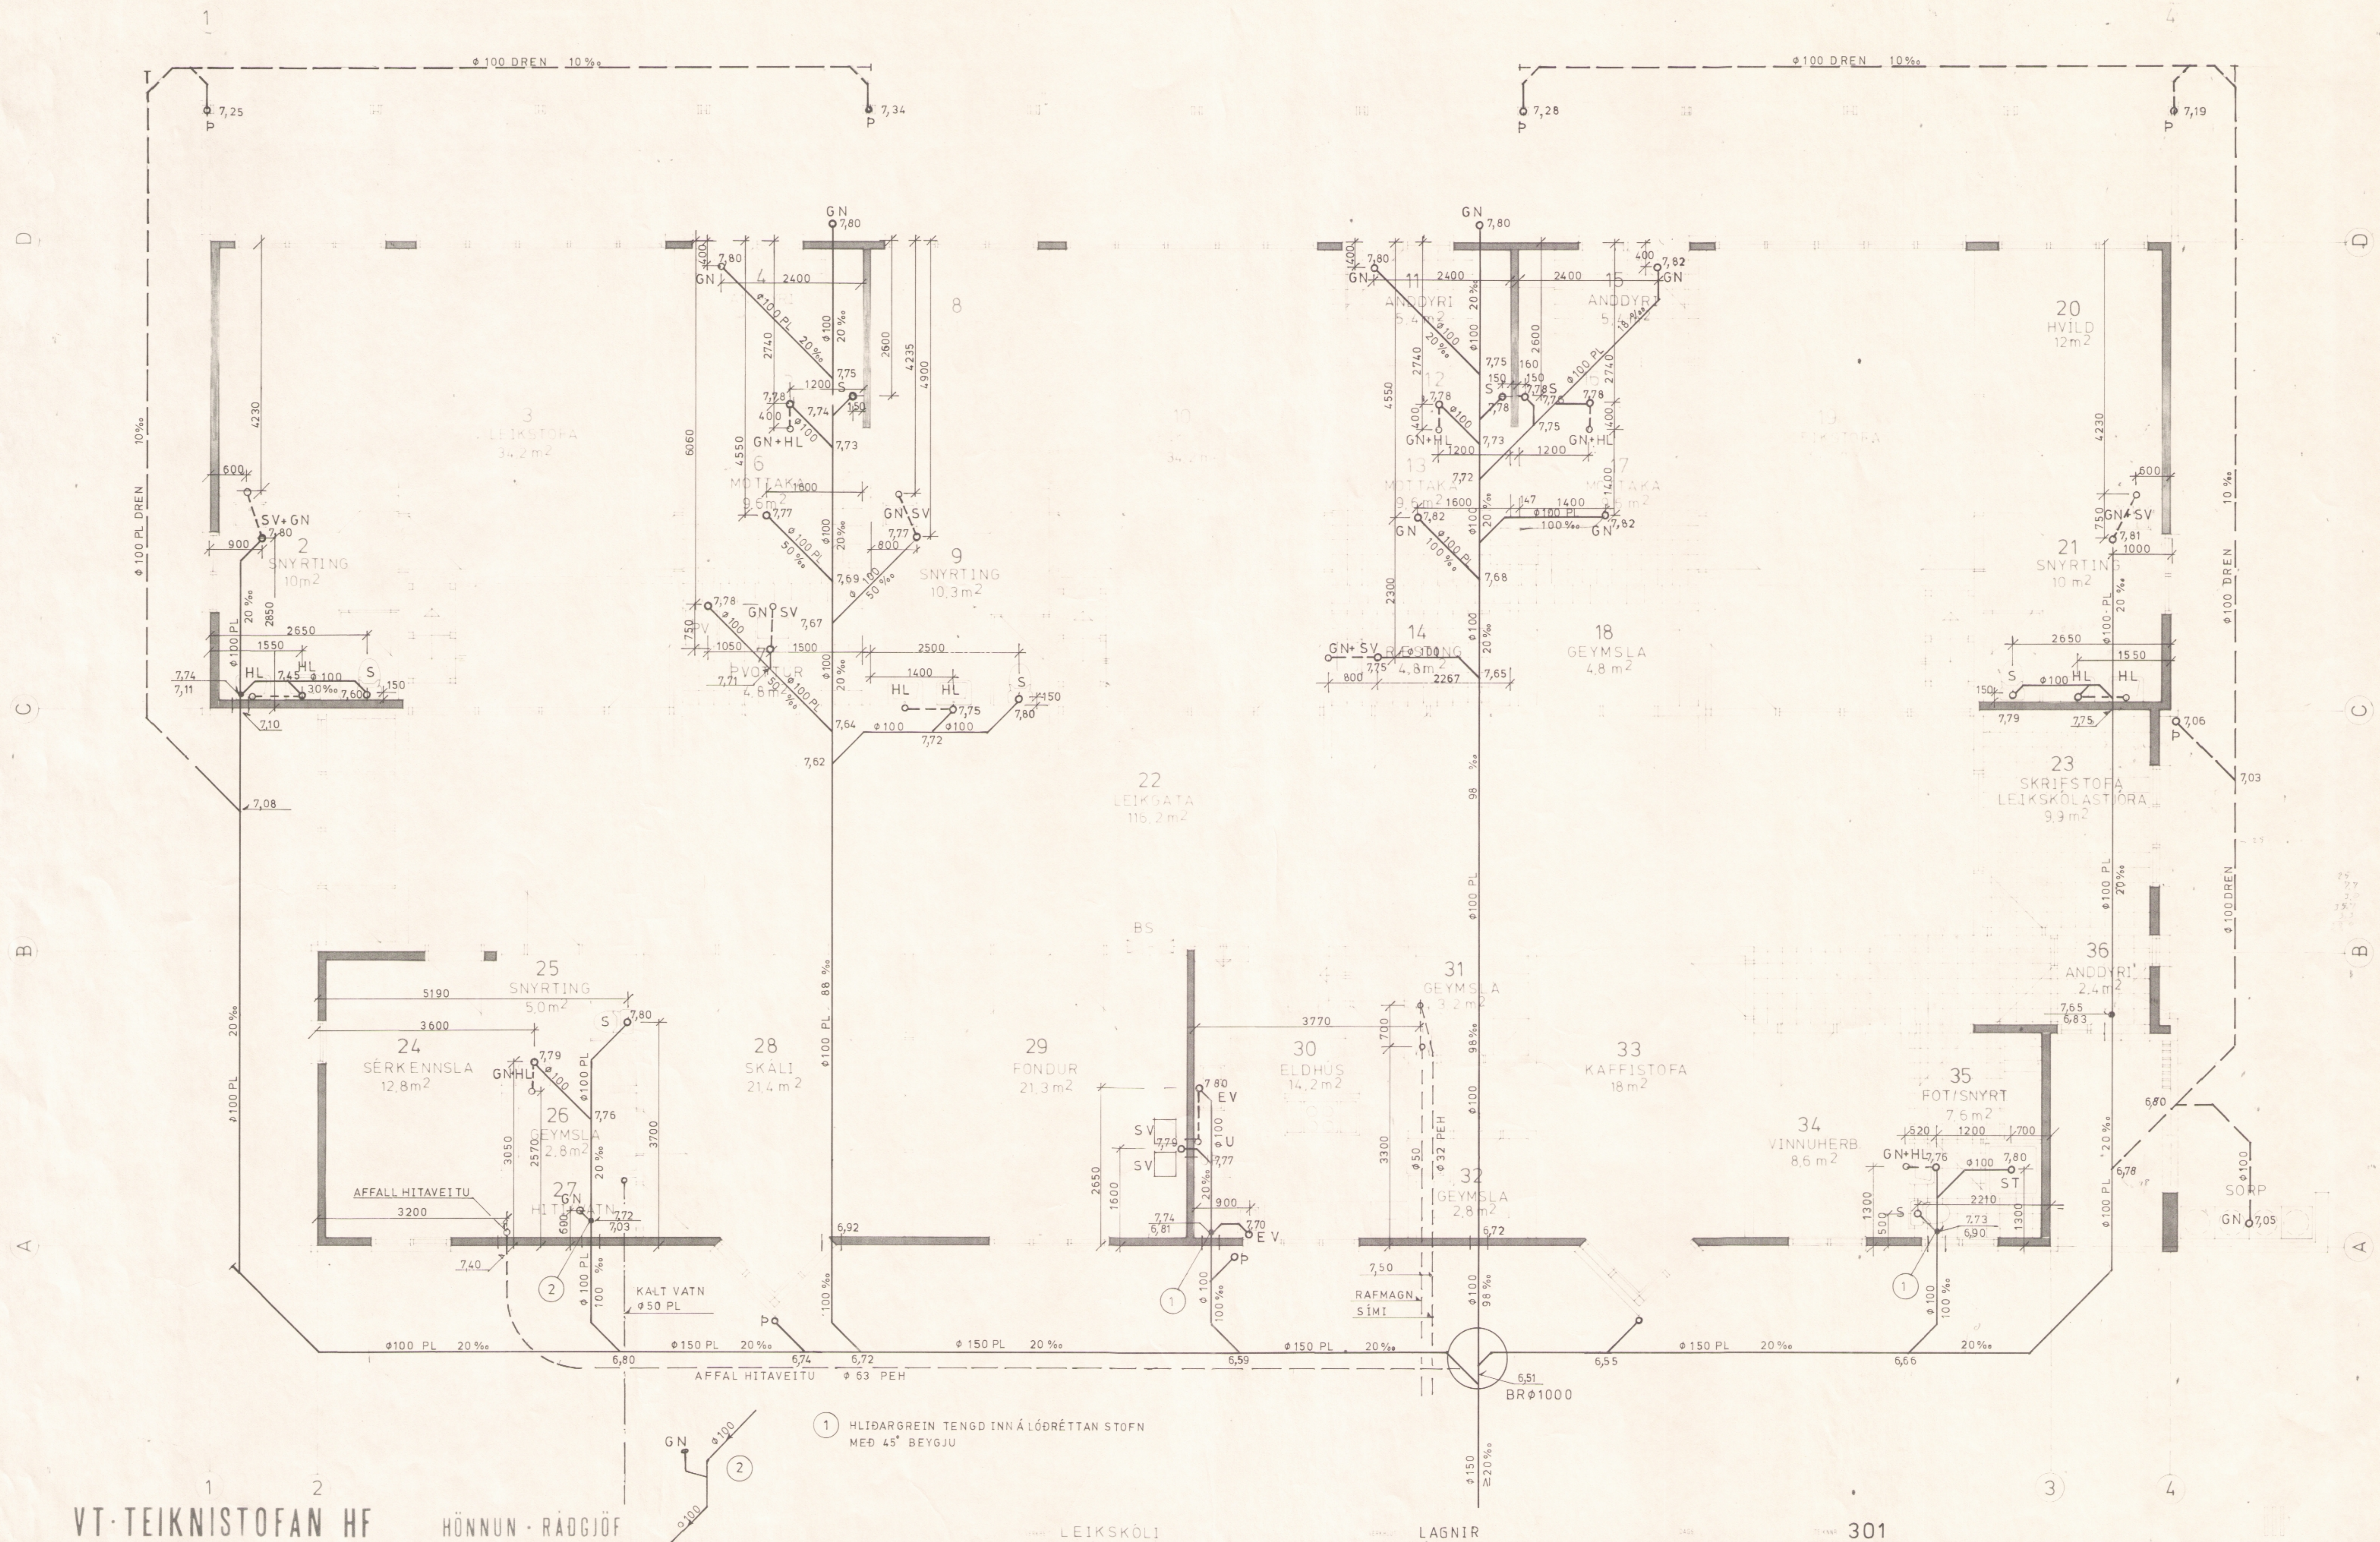

VT-TEIKNISTOFAN HF

HÖNNUN • RÁÐGJÖF

LEIKSKÓLI

LAGNIR

301

KIRKJUBRAUT 1

200 A4-PANES

S.W.A.P. 2011701 83-1085

BREKKUGATA 2
580 SIGLUFJÖRÐURGRUNNMYND FRÁVEITULAGNA
1 50

B.P.

G.B.

92 002

Bjarni Gíslason