


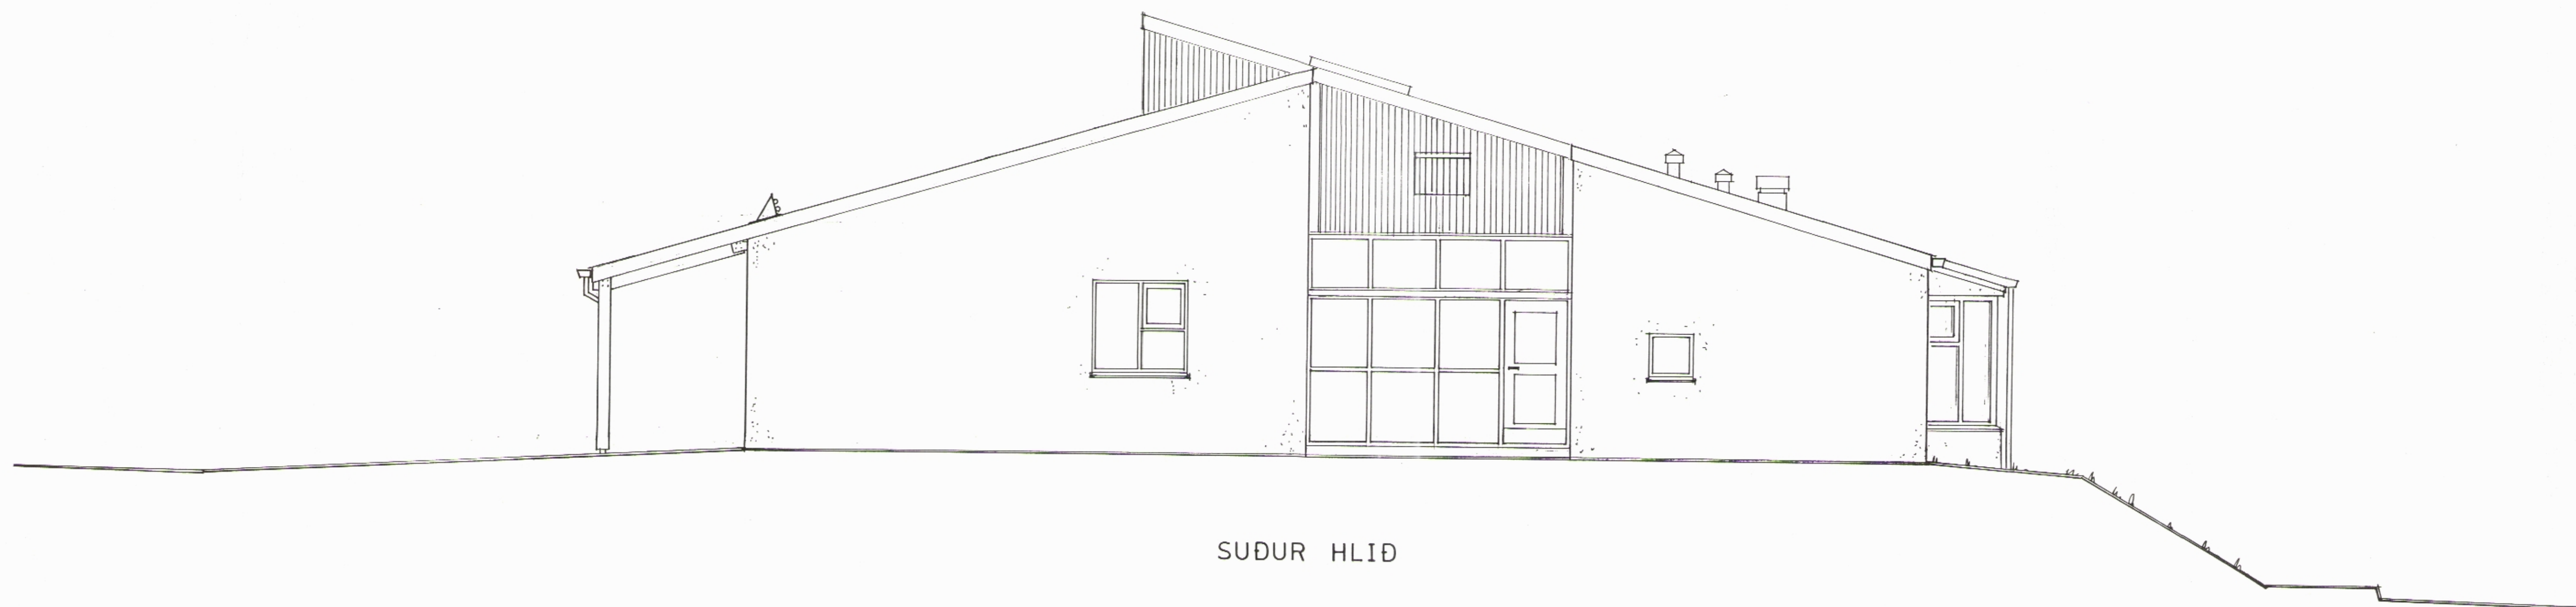

SUÐUR HLID



VESTUR HLID

VT-TEIKNISTOFAN HF

HÖNNUN • RÁÐGJÖF

KIRKJUBRAUT 4

300 AKRANES

SÍMAR 93-11785, 93-11085

VERKHEITI LEIKSKÓLI

GÖTUNEITI BREKKUGATA 2

STADUR 580 SIGLUFJÖRÐUR

VERKHLUTI YTRI FRÁGANGUR

VERKÞÁTTUR ÚTLIT

MÁLKYRDI 1:50

DAGS FEB 1992

TEIKNAR 010

BREYTT MARS 1992

VERKNR 22-002

SÁMÞYKKT *Emm*